


existing drawing
WEST ELEVATION

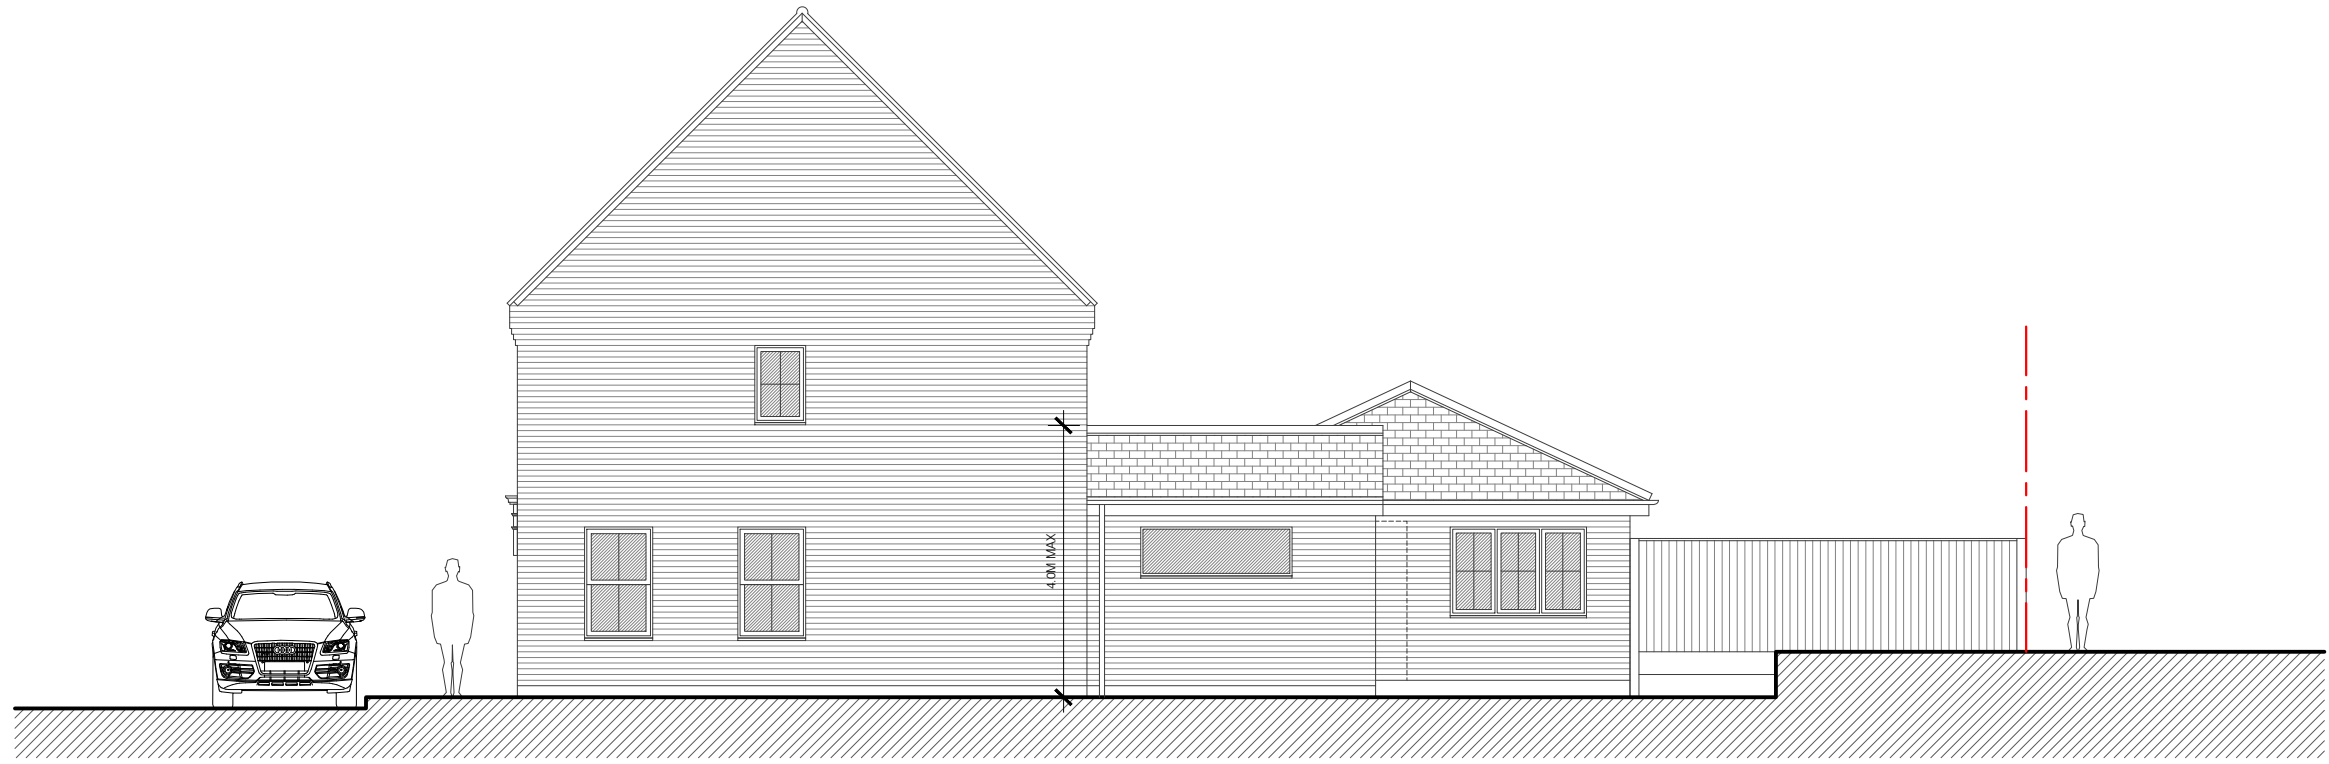

proposed drawing
WEST ELEVATION

PERMITTED DEVELOPMENT NOTES:

- PROPOSED EAVES HEIGHT TO MATCH
- ALL EXTERNAL MATERIALS TO MATCH
- RIDGE HEIGHT TO BE 4.0M MAX

1:2500	0	50m	100m	200m
1:1250	0	25m	50m	100m
1:500	0	10m	20m	40m
1:200	0	4m	8m	16m
1:100	0	2m	4m	8m
1:50	0	1m	2m	4m

PROJECT TITLE:
4 GREY CLOSE
STANSTED MOUNTFITCHET
ESSEX, CM24 8FL

DRAWING TITLE:
PLANNING DRAWINGS
EXISTING & PROPOSED
GROUND FLOOR PLANS

DATE:
OCT 2023

SCALES:
1:100

PAPER:
A3 - L

DRAWING REF:
1100-23.PL.002

REV:

