



NOTES
 DO NOT SCALE FROM THIS DRAWING.
 ALL DIMENSIONS TO BE CHECKED ON SITE.
 ALL OMISSIONS AND DISCREPANCIES TO BE
 REPORTED TO THE ARCHITECT IMMEDIATELY.
 DRAWINGS TO BE READ IN CONJUNCTION WITH
 ENGINEER'S DRAWINGS AND SPECIFICATION.

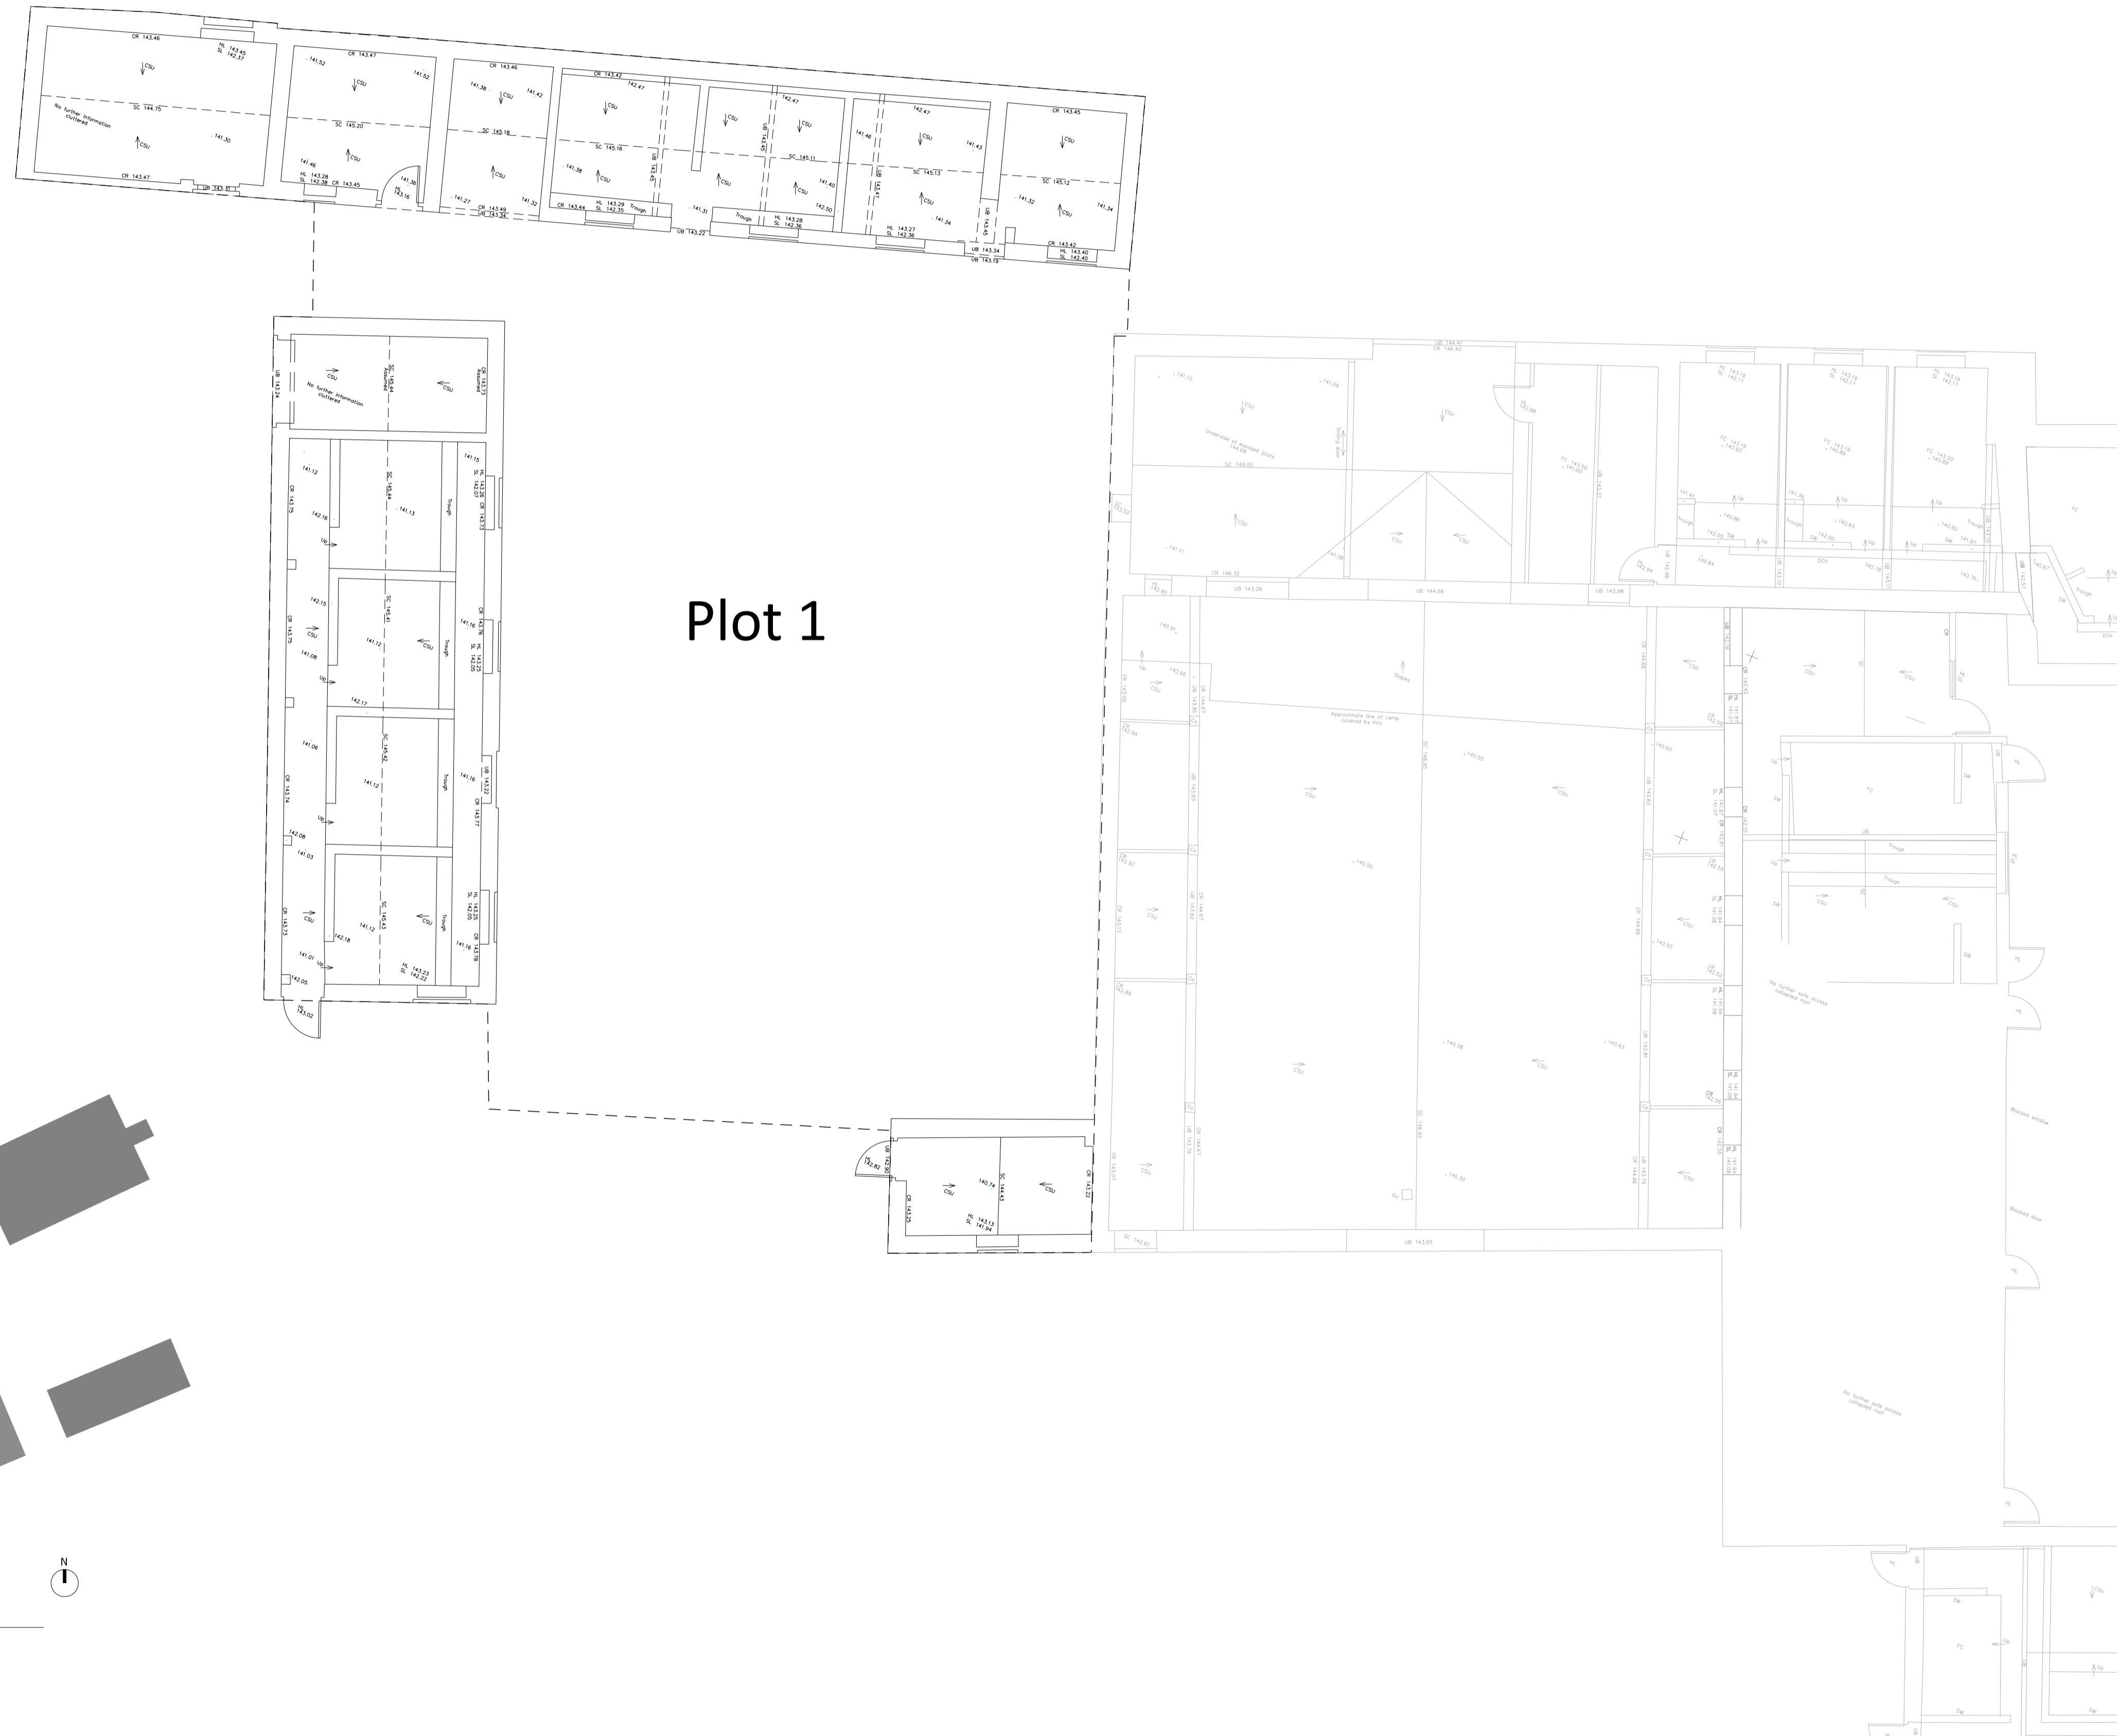

Plot 1

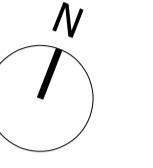

01 Plan Key
 Not to scale



Planning Issue 24/10/23 BOD P0
 Revision description Date Check Rev

WOLDON

1-5 Clerkenwell Road
 London EC3M 5PA
 T: 020 7998 1825
 studio@woldon.com

The Apple Store
 Chipping Campden
 T: 01386 257787
 www.woldon.com

Project
 Asterleigh Farm

Drawing
 Existing
 Ground Floor Plan
 Plot 1

Drawn	Date	Scale
SA	September 2023	1:100 @ A1 1:200 @ A3
Job number	Drawing number	Revision
2214	P1_X_00_110_001	P0