

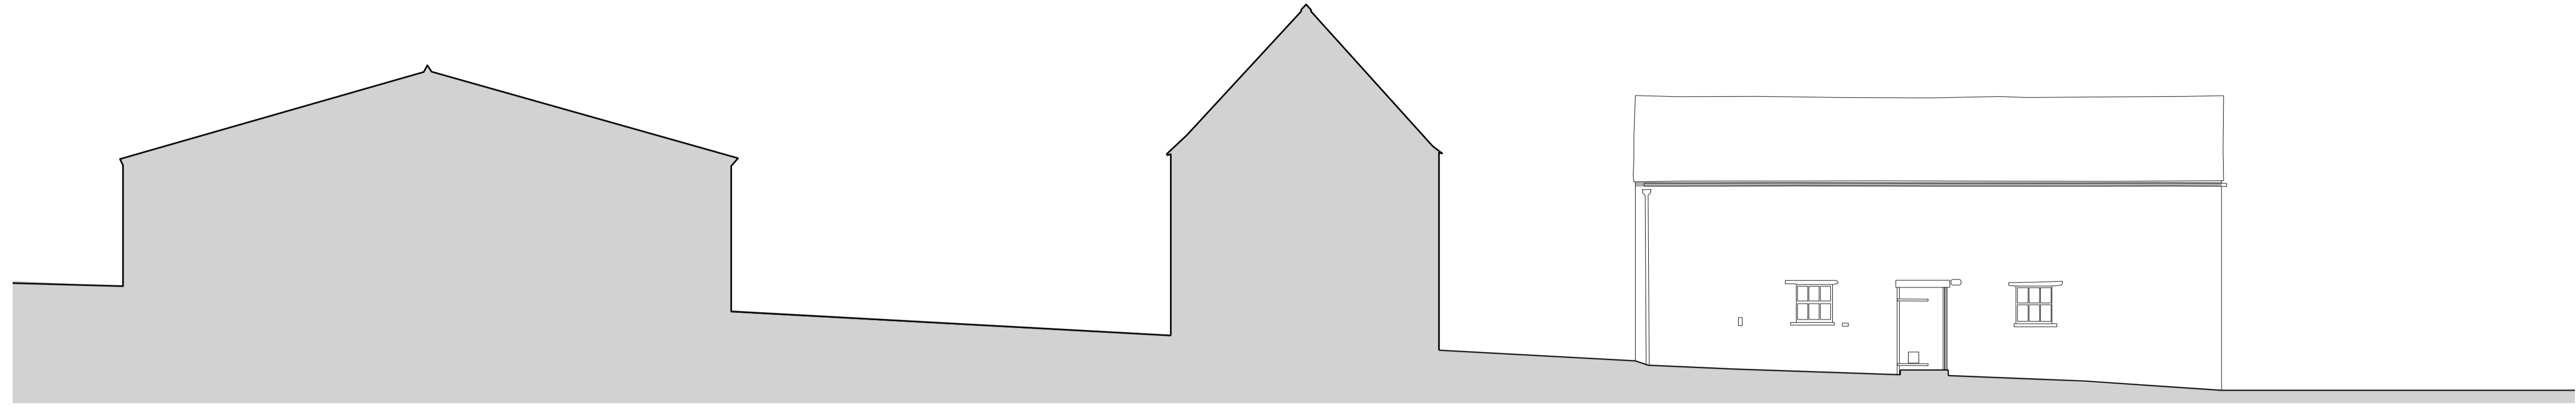



NOTES
 DO NOT SCALE FROM THIS DRAWING.
 ALL DIMENSIONS TO BE CHECKED ON SITE.
 ALL OMISSIONS AND DISCREPANCIES TO BE REPORTED TO THE ARCHITECT IMMEDIATELY.
 DRAWINGS TO BE READ IN CONJUNCTION WITH ENGINEER'S DRAWINGS AND SPECIFICATION.

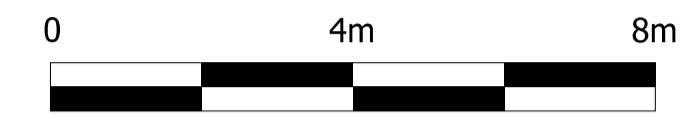

01 West Elevation (plot 3 annexe)
 2214_X_00_210_1.dgn

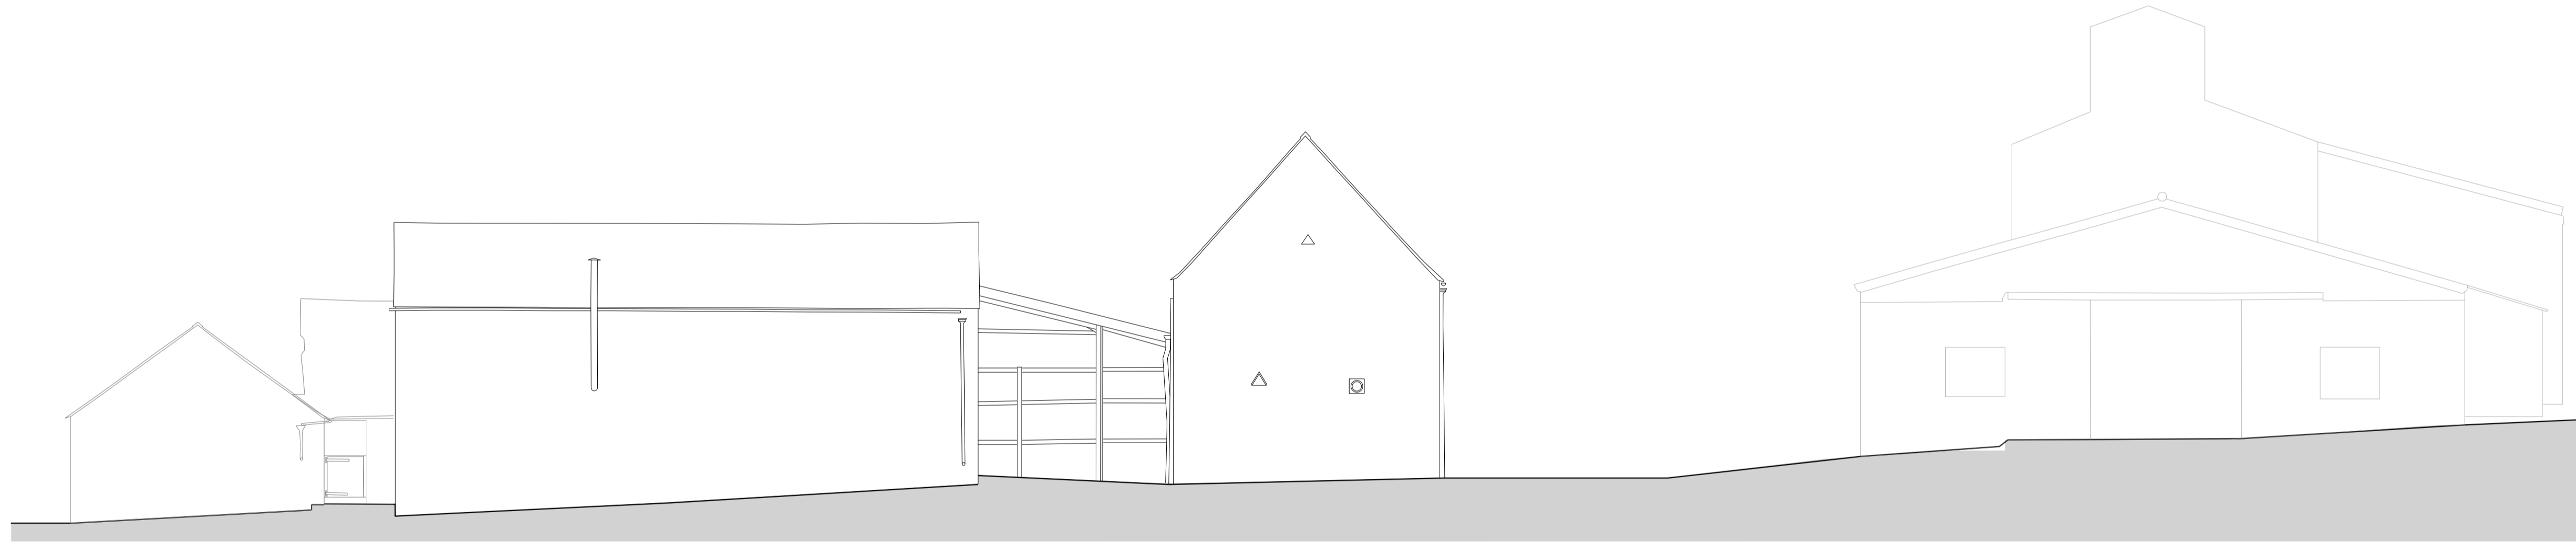

02 East Elevation
 2214_X_00_210_1.dgn

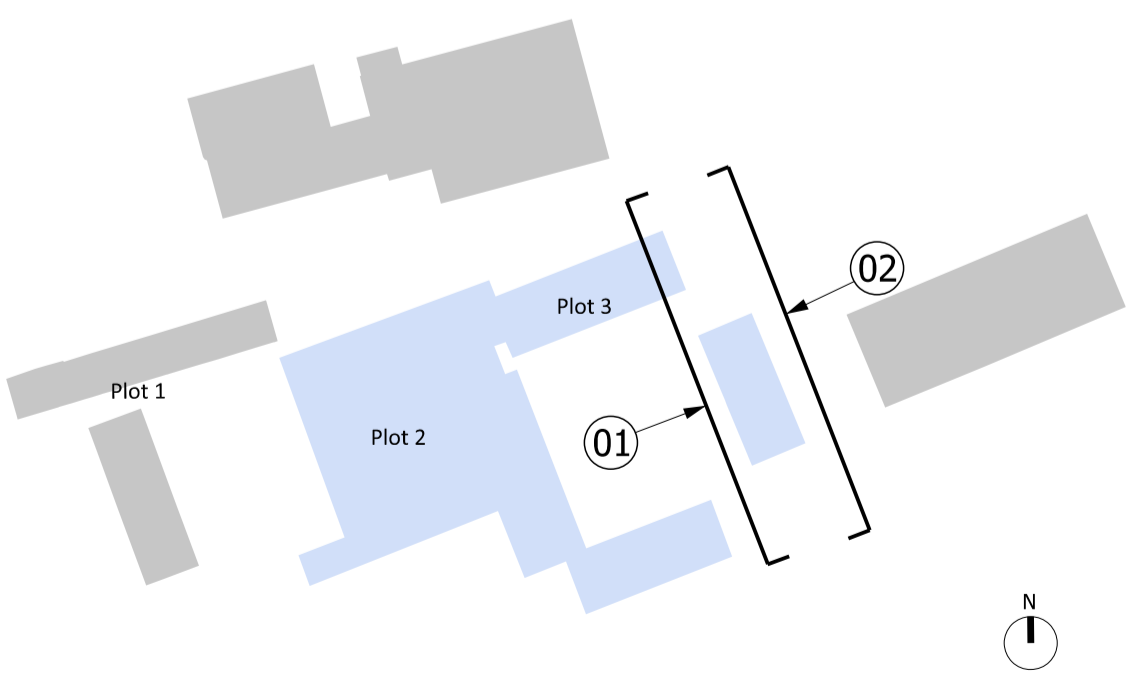

03 Plan Key
 Not to scale

Planning Issue	24/10/23	BOD	P0
Revision description	Date	Check	Rev

WOLDON

1-5 Clerkenwell Road
 London EC1M 5PA
 T: 020 7998 1626
 studio@woldon.com

The Apple Store
 Chipsham Campden
 T: 01386 257787
 www.woldon.com

Project
Asterleigh Farm

Drawing
Existing Elevations Plot 3

Drawn	Date	Scale
SA	September 2023	1:100 @ A1 1:200 @ A3
Job number	Drawing number	Revision
2214	P1_X_00_222_001	P0