




NOTES
 DO NOT SCALE FROM THIS DRAWING.
 ALL DIMENSIONS TO BE CHECKED ON SITE.
 ALL OMISSIONS AND DISCREPANCIES TO BE REPORTED TO THE ARCHITECT IMMEDIATELY.
 DRAWINGS TO BE READ IN CONJUNCTION WITH ENGINEER'S DRAWINGS AND SPECIFICATION.

 

01 South Elevation
 2214_X_00_230_1.dgn

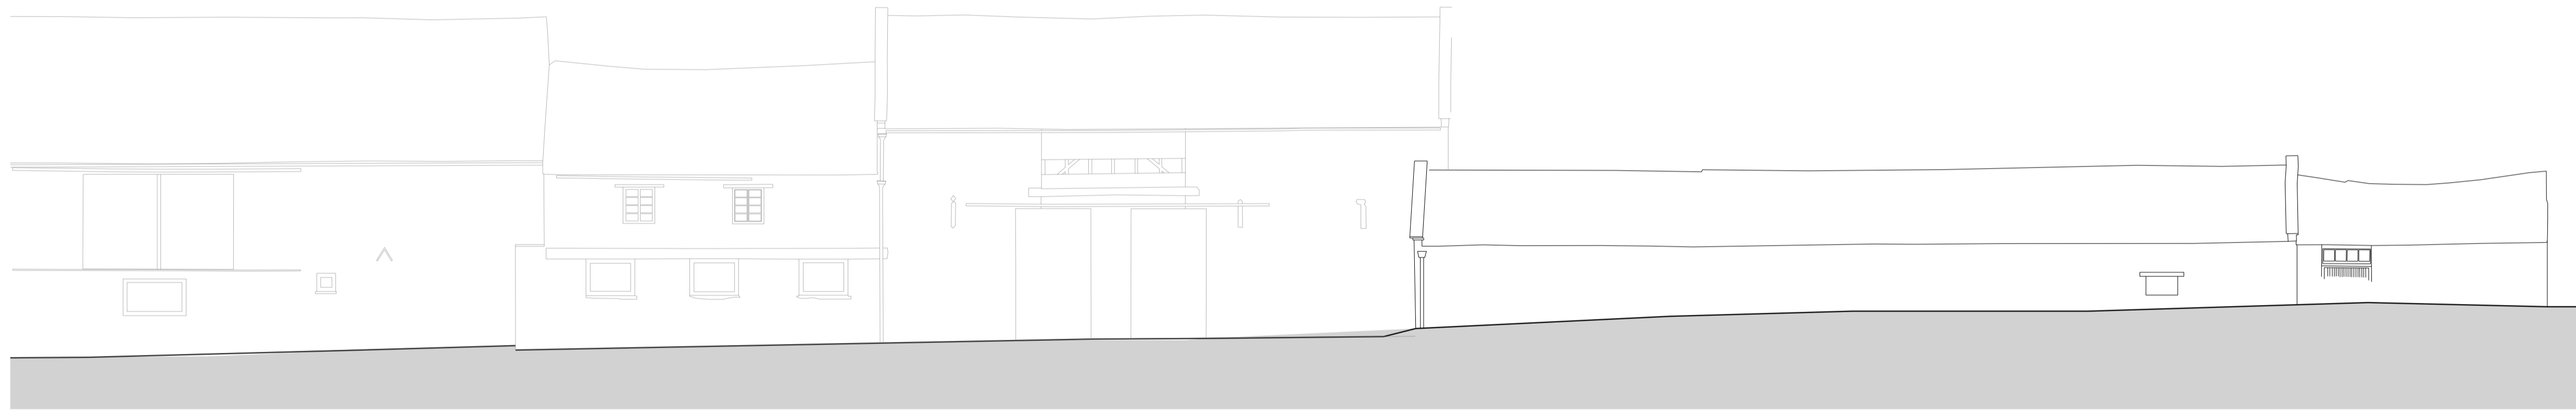

02 North Elevation
 2214_X_00_230_1.dgn

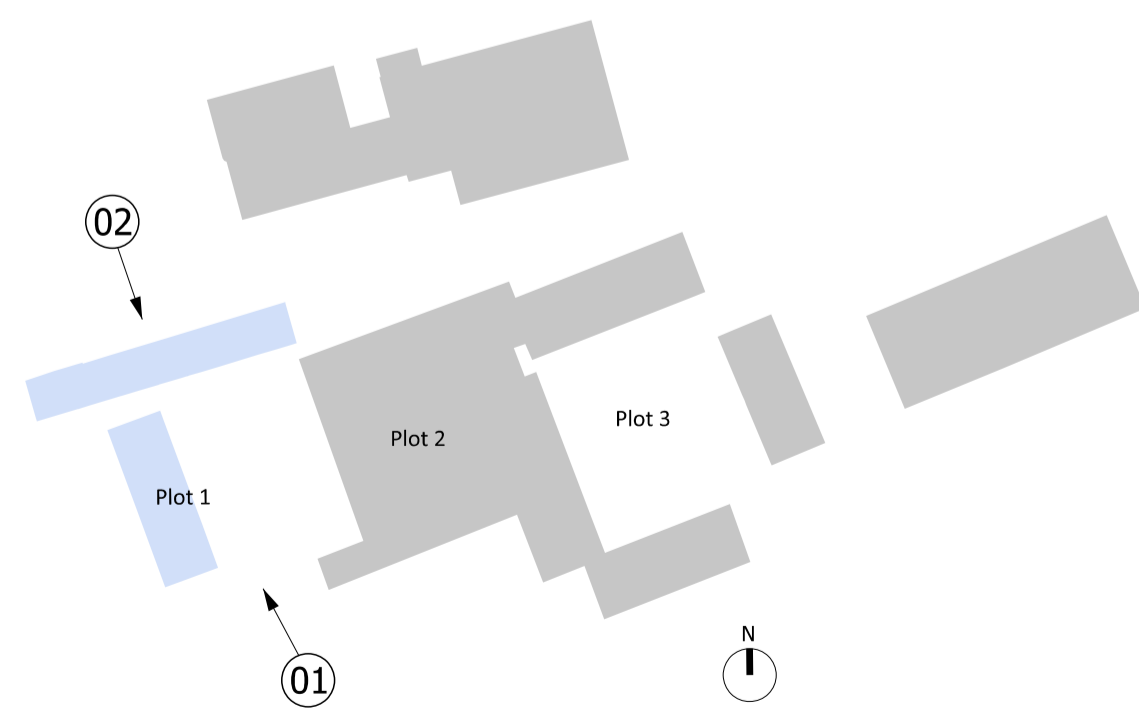

05 Plan Key
 Not to scale

Planning Issue	24/10/23	BOD	P0
Revision description	Date	Check	Rev

WOLDON

1-5 Clerkenwell Road
 London EC1M 5PA
 T: 020 7998 1826
 studio@woldon.com

The Apple Store
 Chipsham Campden
 T: 01386 257787
 www.woldon.com

Project
 Asterleigh Farm

Drawing
 Existing
 Elevations
 Plot 1

Drawn	Date	Scale
SA	September 2023	1:100 @ A1 1:200 @ A3
Job number	Drawing number	Revision
2214	P1_X_00_211_001	P0