



01 North Elevation
2214_X_00_200_1.dgn

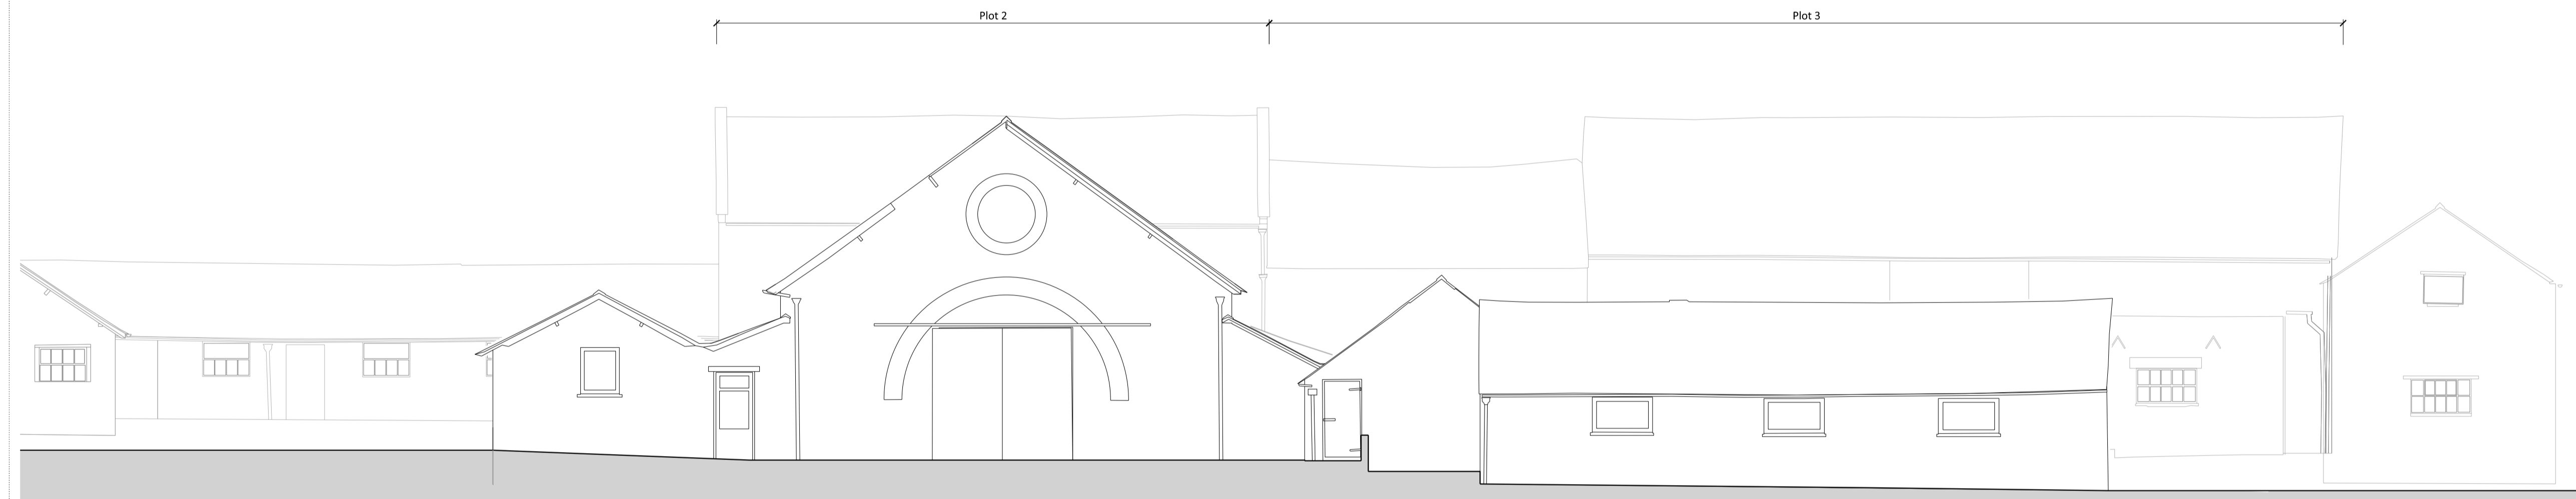

02 South Elevation
2214_X_00_200_1.dgn

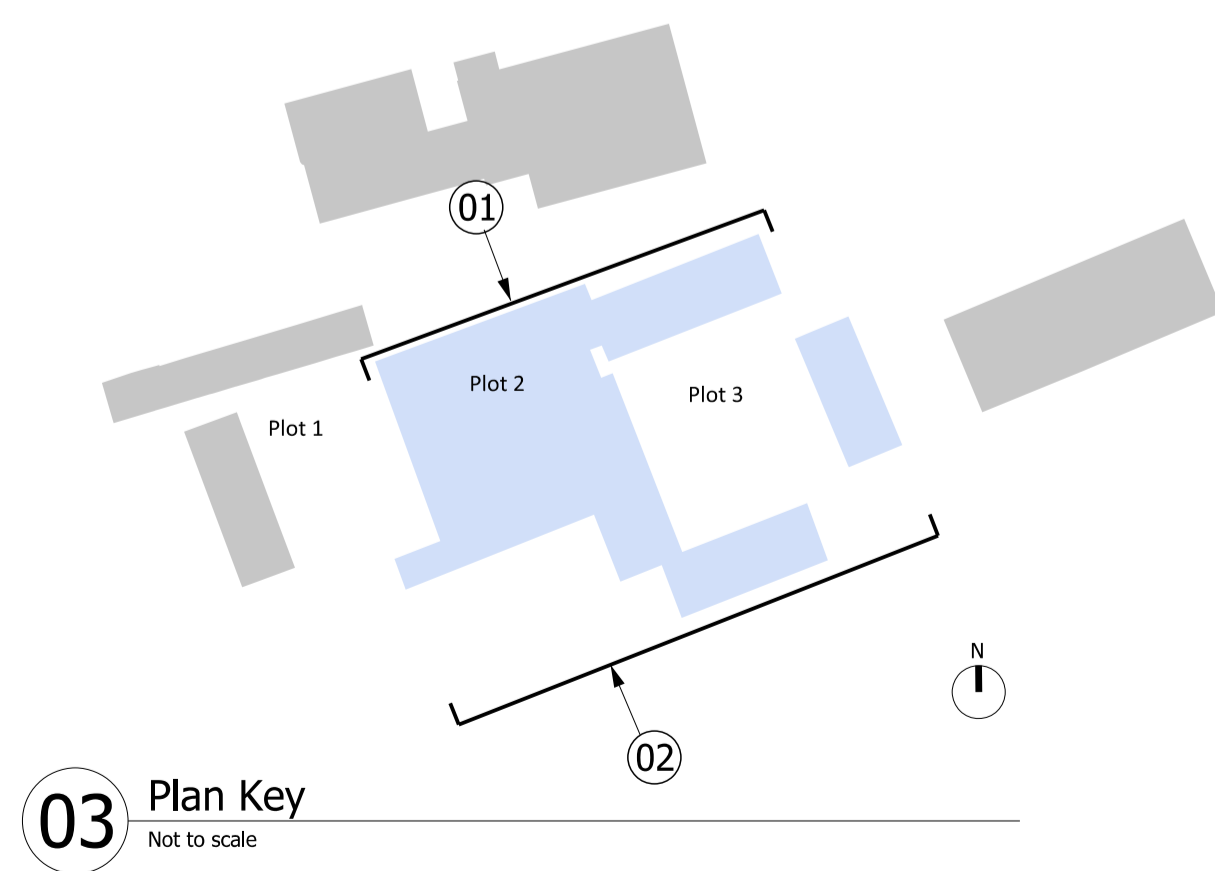

03 Plan Key
Not to scale

NOTES
DO NOT SCALE FROM THIS DRAWING.
ALL DIMENSIONS TO BE CHECKED ON SITE.
ALL OMISSIONS AND DISCREPANCIES TO BE REPORTED TO THE ARCHITECT IMMEDIATELY.
DRAWINGS TO BE READ IN CONJUNCTION WITH ENGINEER'S DRAWINGS AND SPECIFICATION.



Planning Issue	24/10/23	BOD	P0
Revision description	Date	Check	Rev

WOLDON

1-5 Clerkenwell Road
London EC1M 5PA
T: 020 7998 1826
studio@woldon.com

The Apple Store
Chipping Campden
T: 01386 257787
www.woldon.com

Project
Asterleigh Farm

Drawing
Existing
Elevations
Plots 2 & 3

Drawn	Date	Scale
SA	September 2023	1:100 @ A1 1:200 @ A3
Job number	Drawing number	Revision
2214	P1_X_00_220_001	P0