


SCALE 1:50


NOTE:
 IT IS THE CONTRACTOR'S RESPONSIBILITY TO ENSURE THAT THE WORKS REFERRED TO ON THE DRAWING MEET AND COMPLY WITH ALL CURRENT LEGISLATION THAT MAY BE APPLICABLE TO THEM WHETHER SPECIFICALLY STATED OR NOT.
 THE CONTRACTOR IS TO CHECK AND VERIFY ALL BUILDING AND SITE DIMENSIONS, LEVELS AND SEWER INVERT LEVELS AND CONNECTION POINTS BEFORE WORK COMMENCES.
 THIS DRAWING MUST BE READ WITH AND CHECKED AGAINST ANY STRUCTURAL OR OTHER SPECIALIST DRAWINGS PROVIDED.
 ANY DISCREPANCIES TO BE NOTIFIED TO THE CLIENT IMMEDIATELY.
 THIS DRAWING IS COPYRIGHT AND MAY NOT BE COPIED OR REPRODUCED WITHOUT THE WRITTEN PERMISSION OF ADAM DESIGN.
 ALL DIMENSIONS DEPICTED ARE APPROXIMATE AND SUBJECT TO CHECKING ON SITE. NOT TO BE SCALED FROM THIS DRAWING.




FRONT ELEVATION

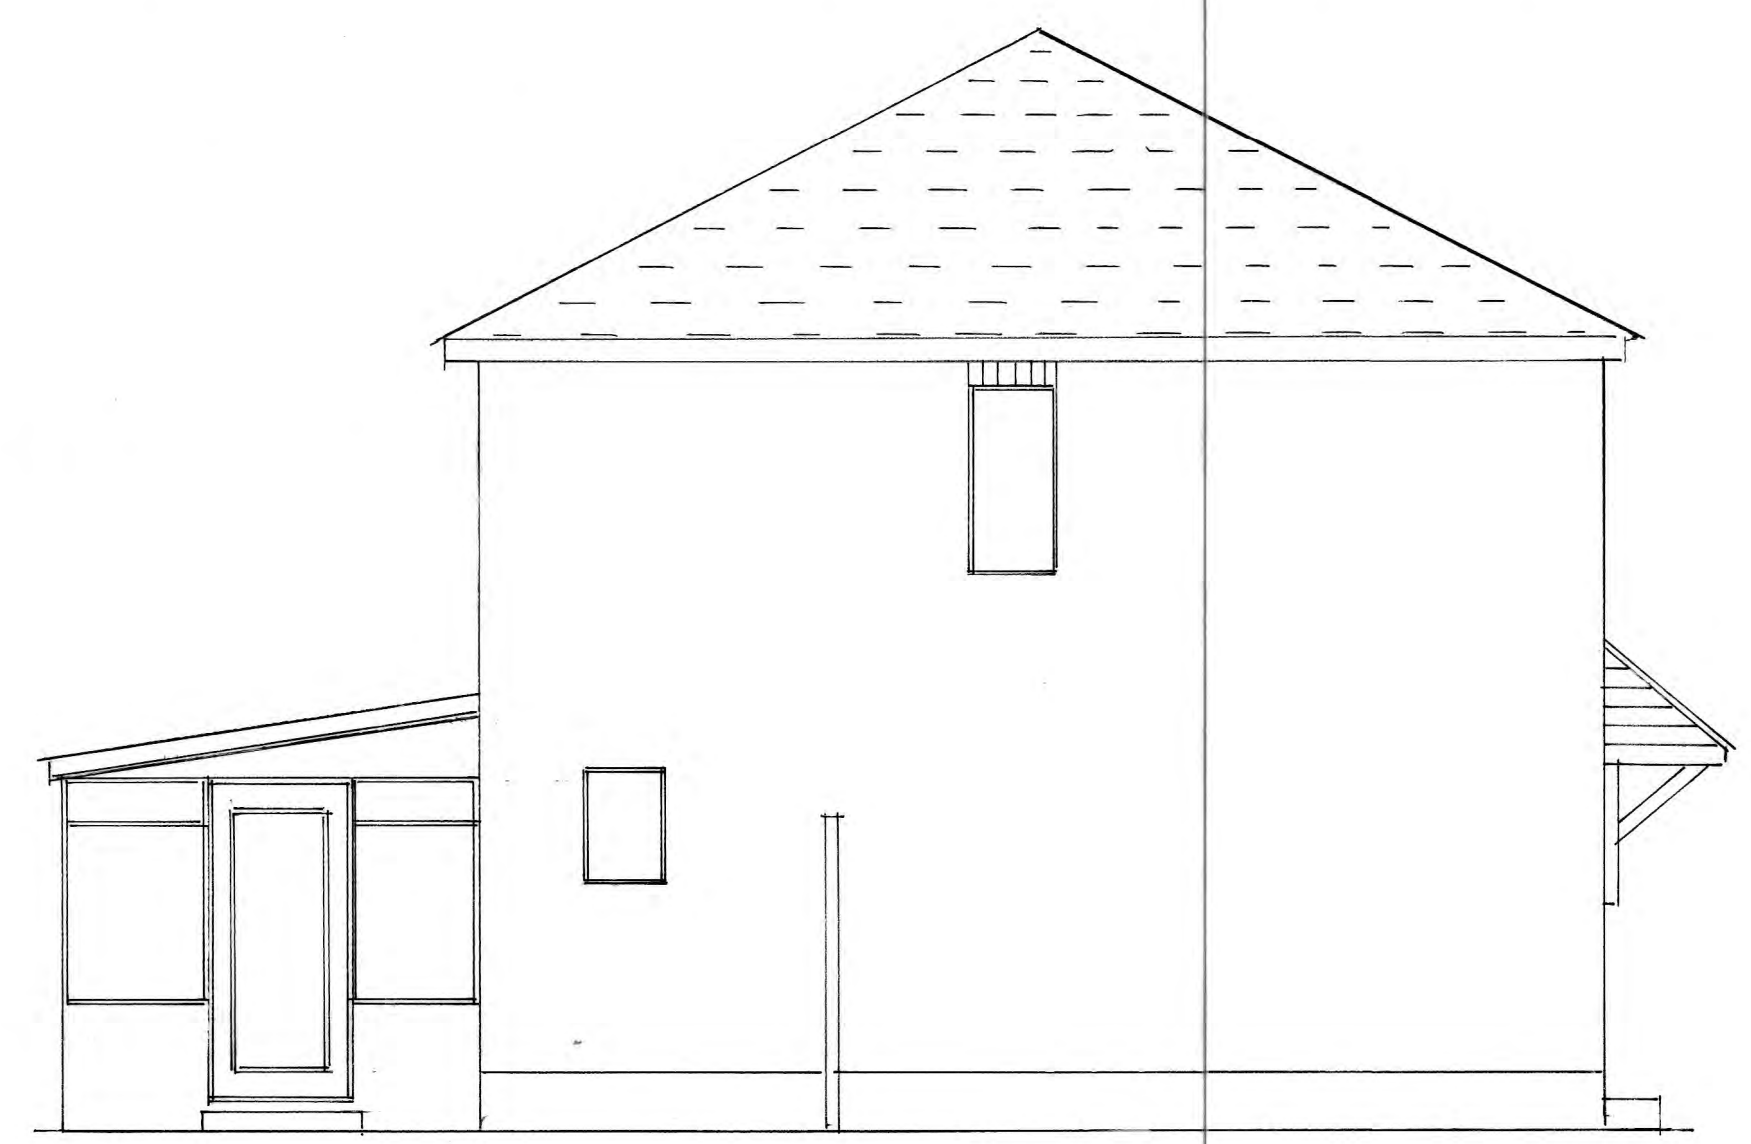

SIDE ELEV.

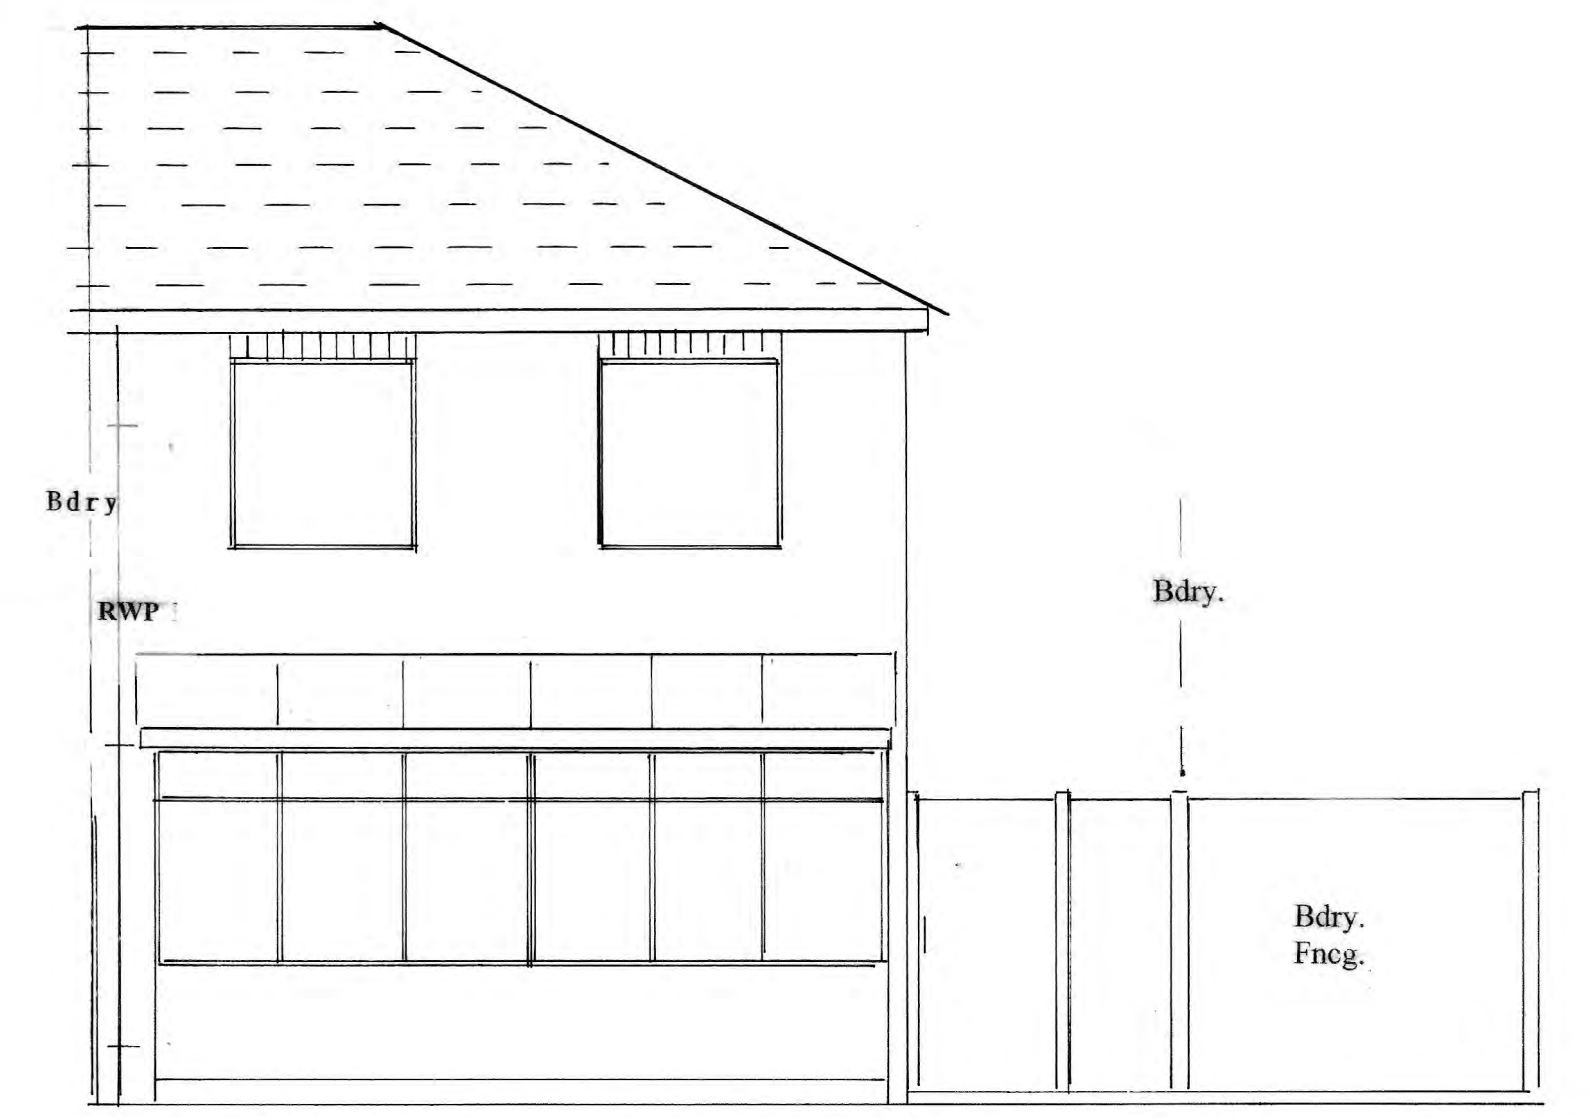

REAR ELEV.

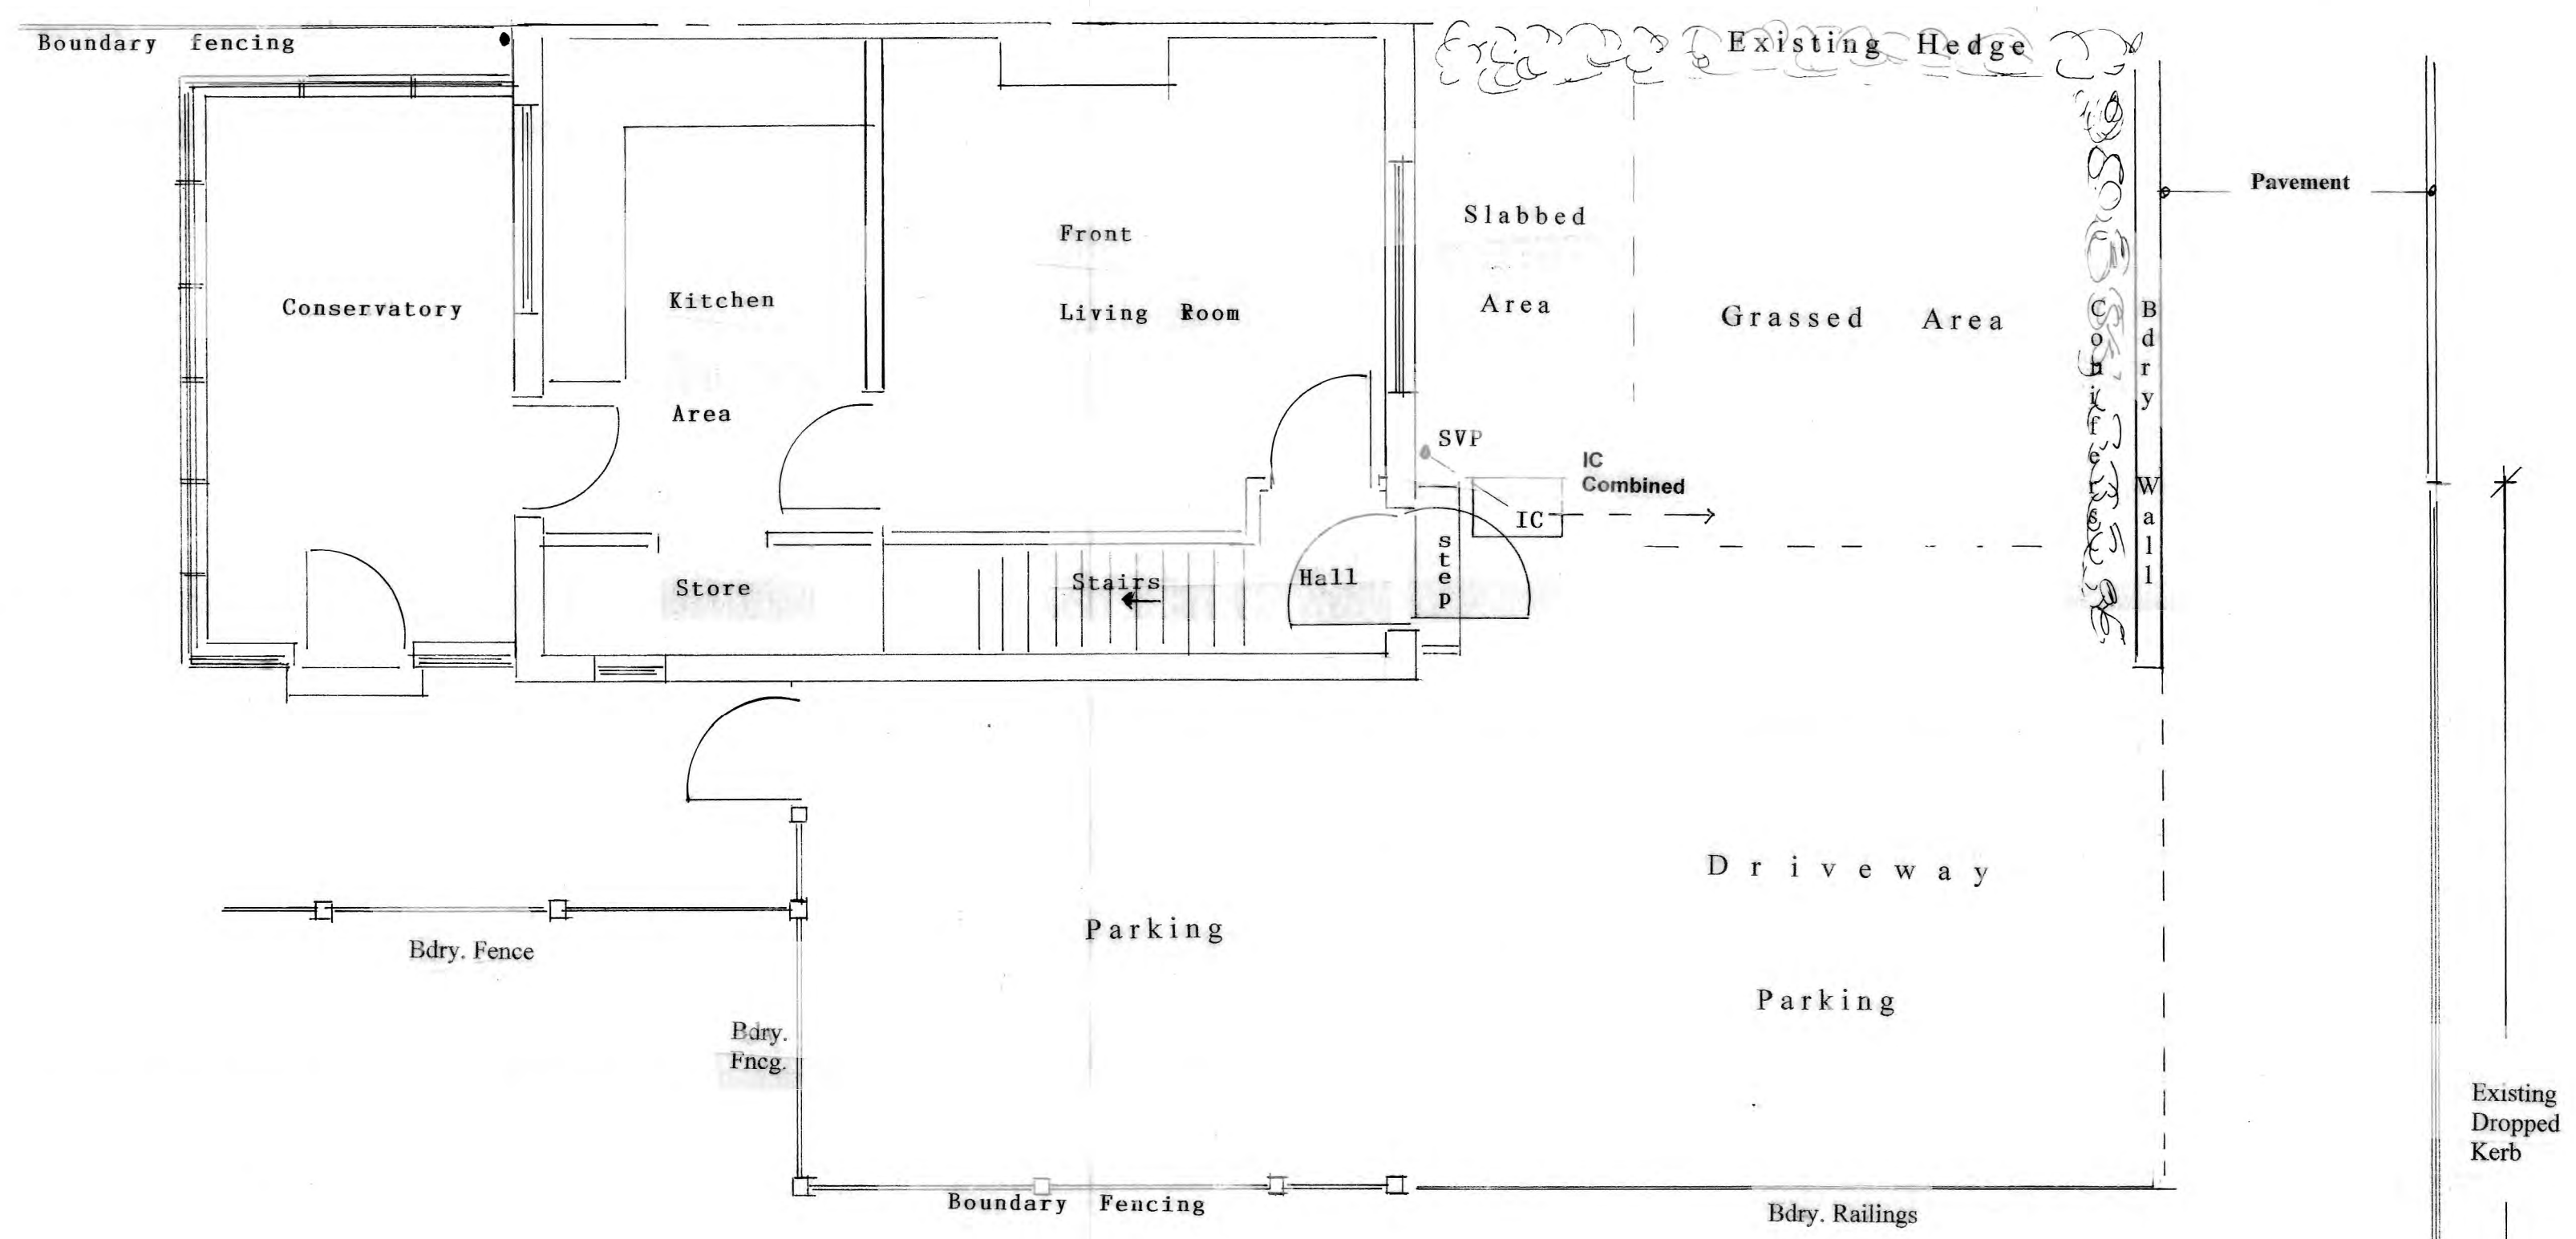

LAYOUT

**EXISTING
 DETAILS(1:50)
 [Elevations & Layout]**

ADAM DESIGN		The White House, 194, Penn Road, Wolverhampton, WV3 0EQ. Tel: 01902 620200 Email: adamdesign@bt.com	
ARCHITECTURAL DESIGN & BUILDING CONSULTANTS			
Job Title: GARAGE EXTENSION			
Site: 30 Browning Crescent, Forhouses, Wolverhampton. WV10 6QB			
Client: Mr. & Mrs. WISNIEWSKI			
Scale: 1 : 50	Date: NOV. 2023		
Drg. No: 1 of 2 EXISTING DETAILS			