

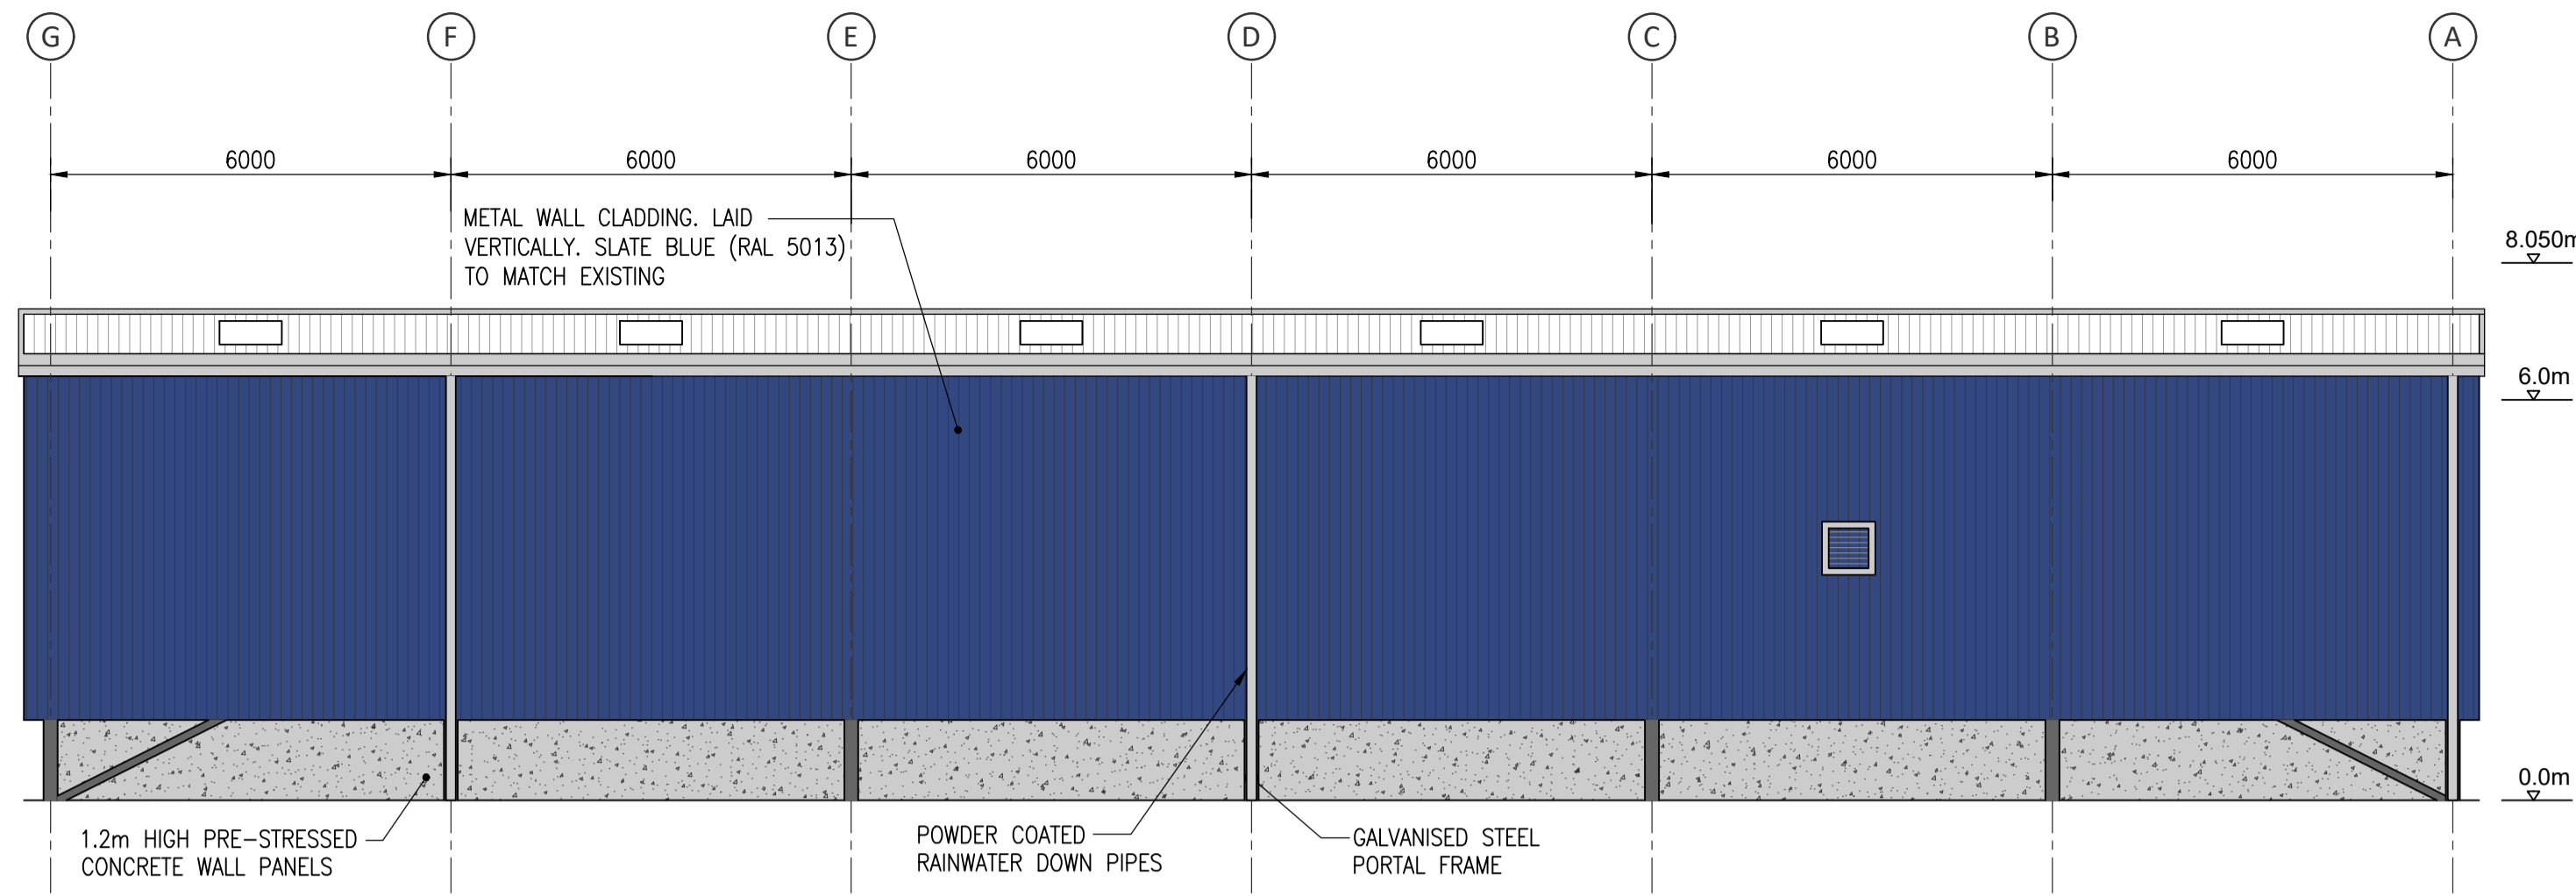




Do not scale from this drawing.

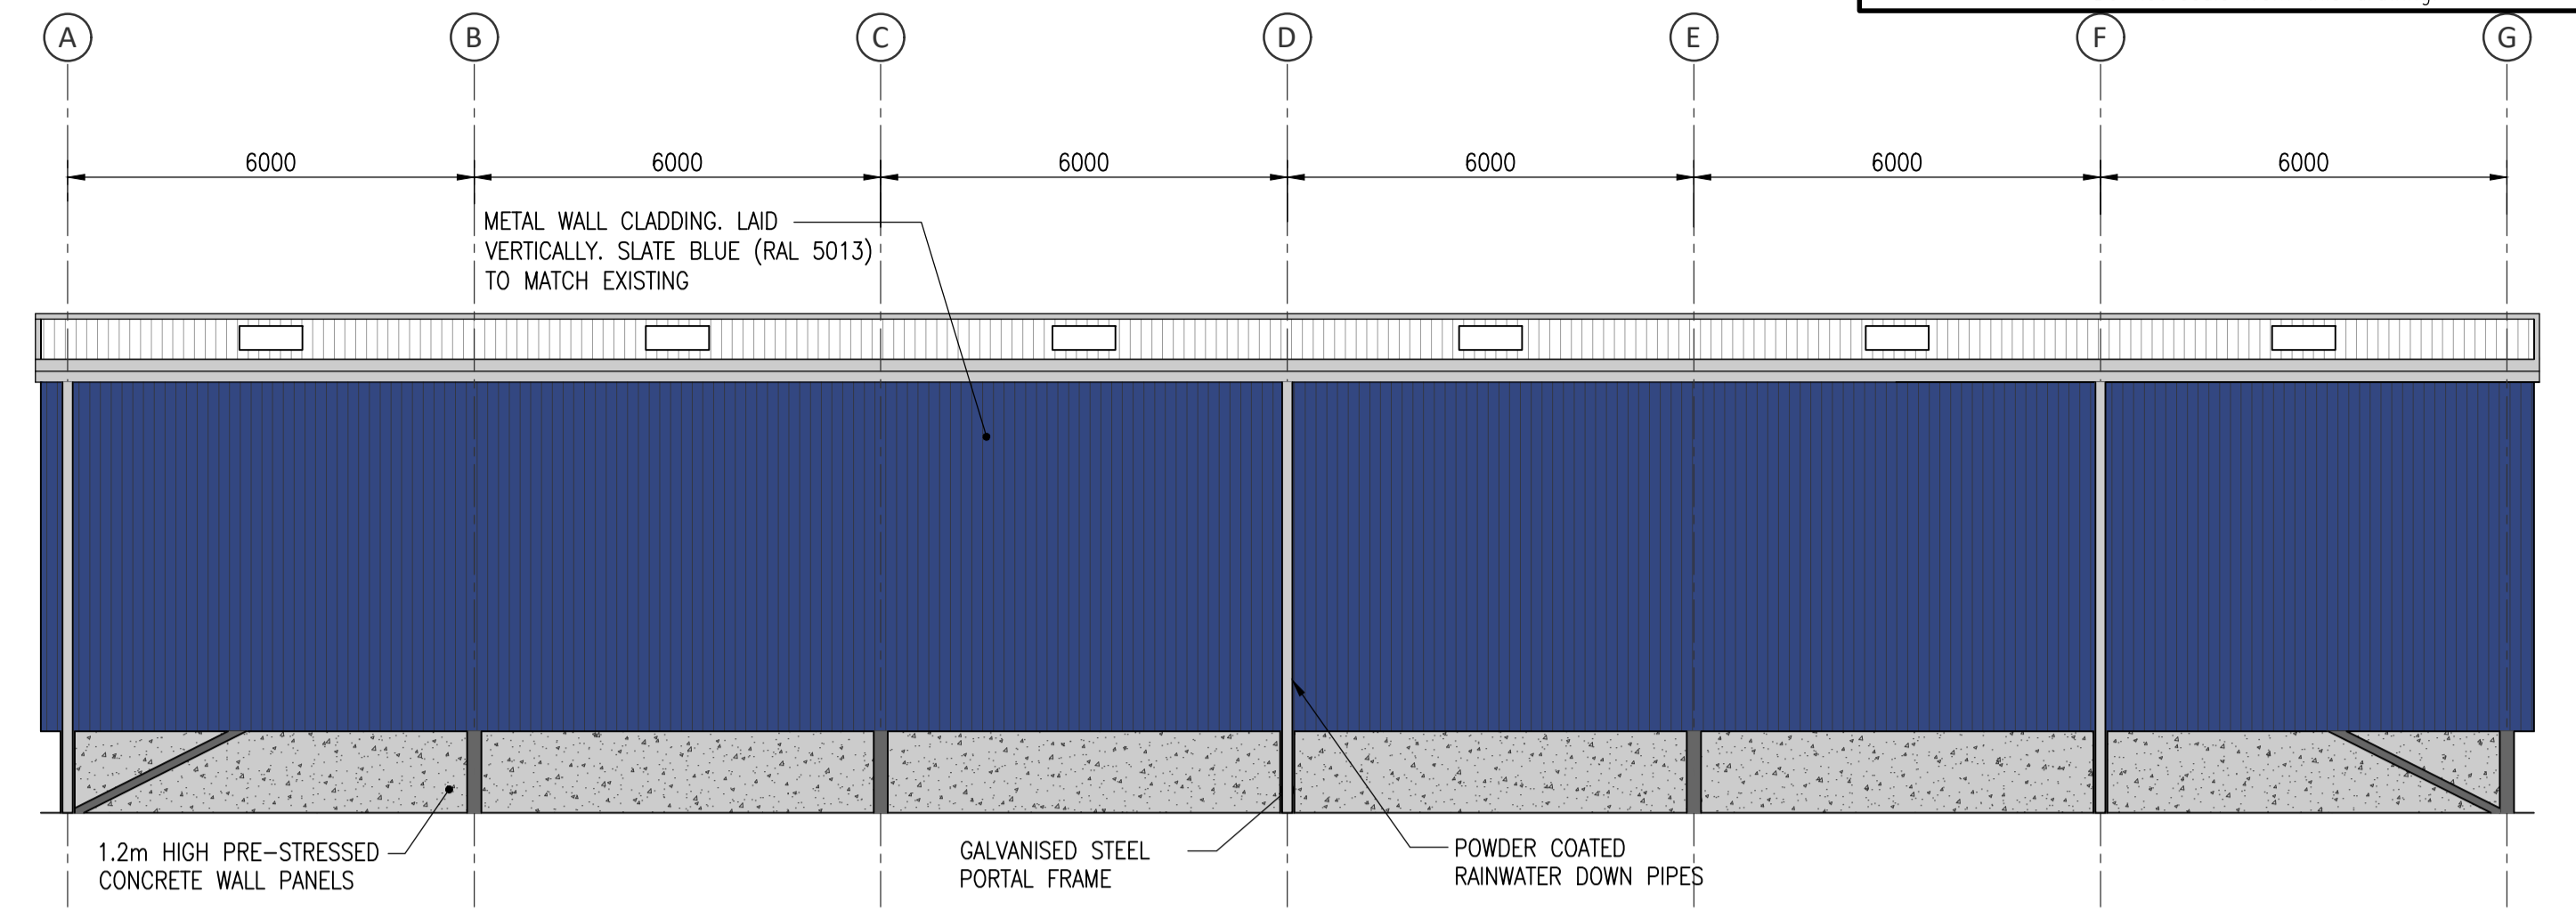



PROPOSED EAST ELEVATION  
(SCALE 1:100)

 


PROPOSED WEST ELEVATION  
(SCALE 1:100)

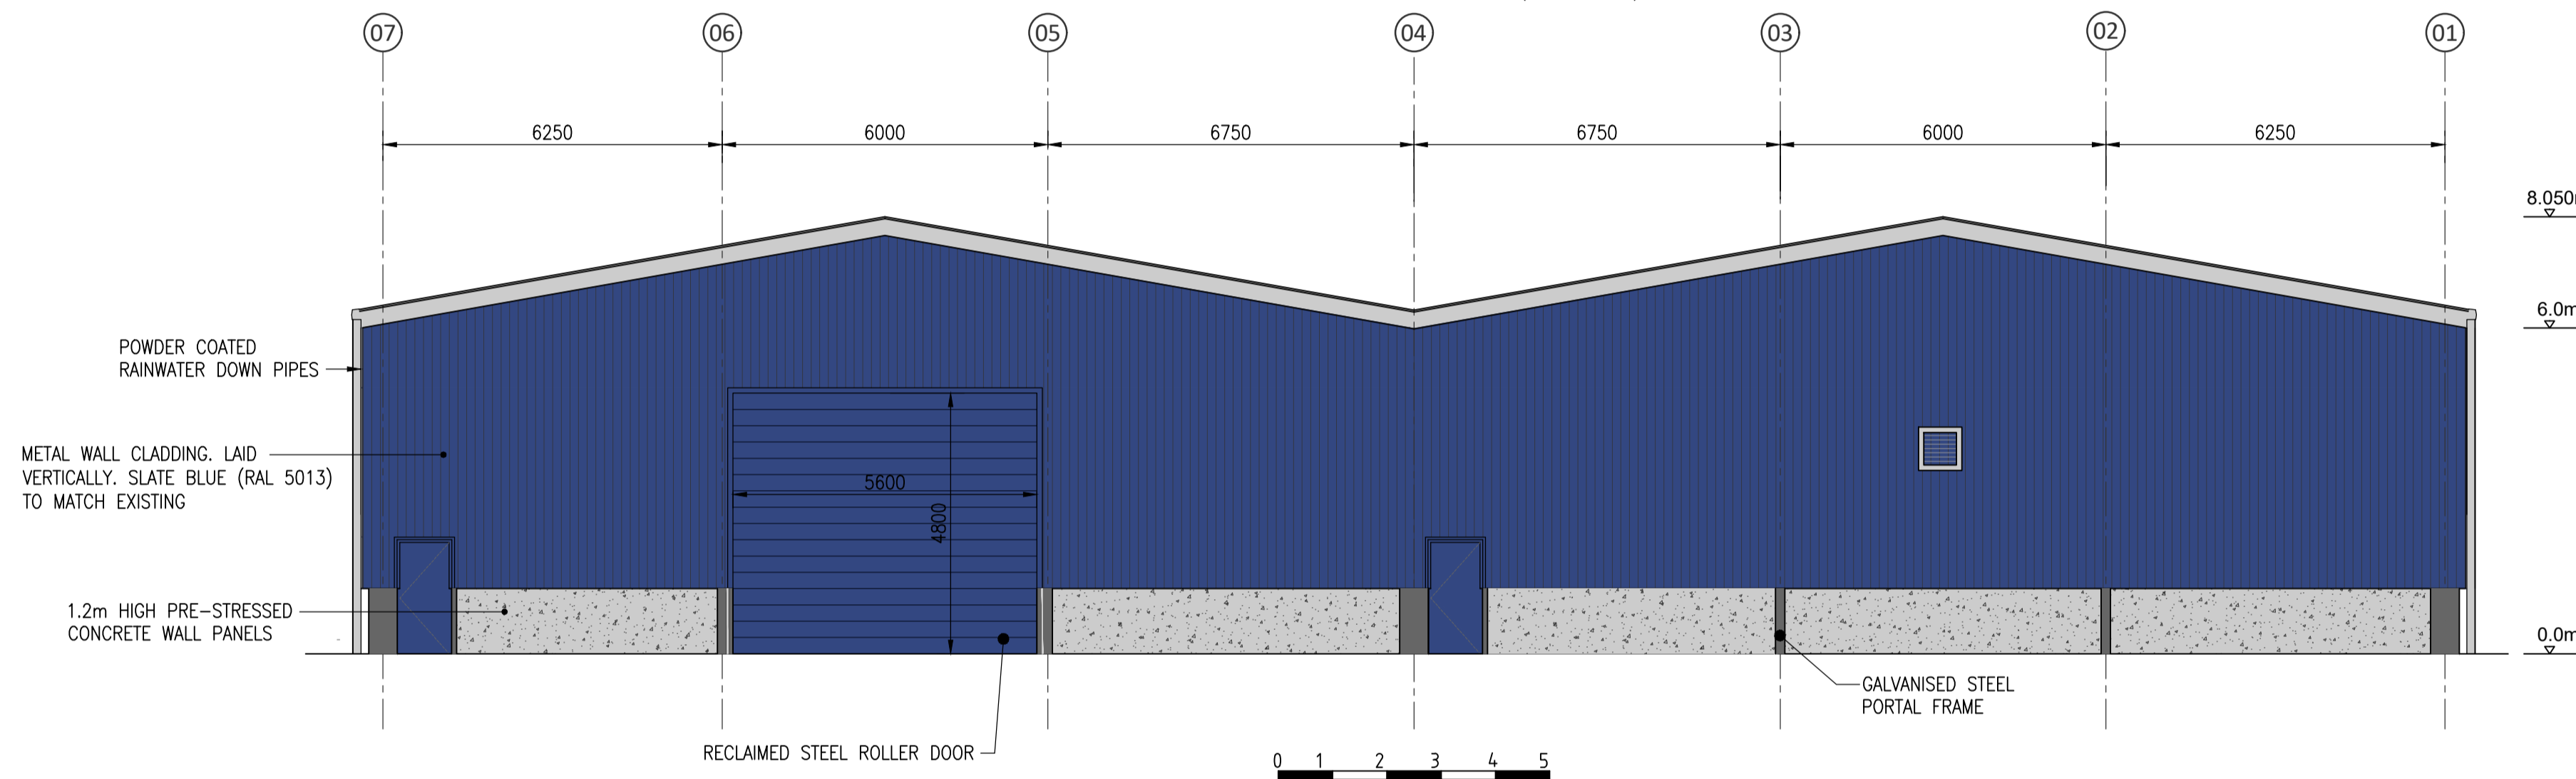 

PROPOSED NORTH ELEVATION  
(SCALE 1:100)

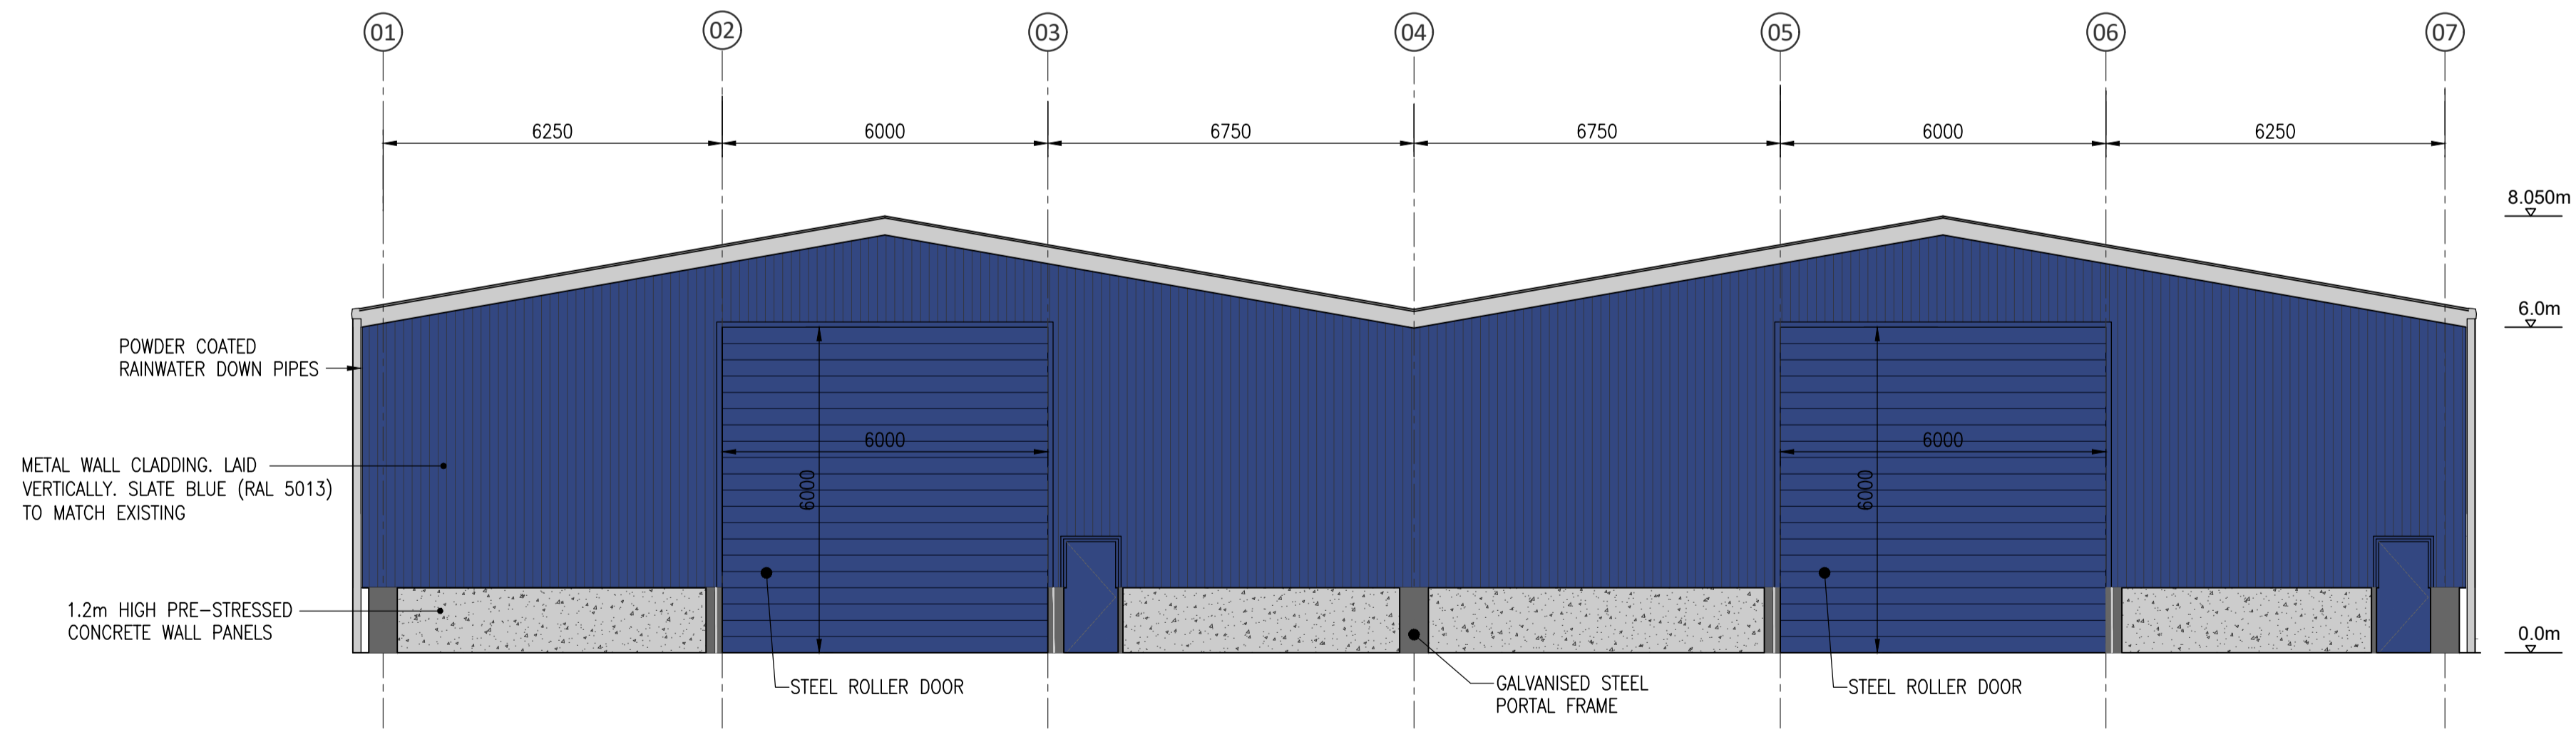 

PROPOSED SOUTH ELEVATION  
(SCALE 1:100)

 

Notes:

Rev.	Date	Description	Drawn	Checked	Approved
A	01/11/23	WEST ELEVATION ADDED.	CR	CD	ST

Client:  
**PATRICK D DICKSON LIMITED**



Project Title:  
FORTRIE, KING EDWARD,  
ABERDEENSHIRE, SCOTLAND,  
AB45 3QA  
PROPOSED AGRICULTURAL BUILDING

Drawing Title:  
ELEVATIONS

**FAIRHURST**

88 Queens Road, ABERDEEN, AB15 4YQ Tel: 01224 321 222 Fax: 01224 323 201		
Scale at A1: AS SHOWN	Status: Planning	
Drawn: CR	Checked: ST	Approved: GJA
Date: 02/10/23	Date: 02/10/23	Date: 02/10/23
Drawing No.:	Revision:	
157458/0003	A	