



This drawing is copyright of Rachael Walker Architects Ltd. It should be read in conjunction with all related drawings. Do not scale from this drawing. All dimensions must be checked and verified on site before commencing any work or producing shop drawings. The originator should be notified immediately of any discrepancy.

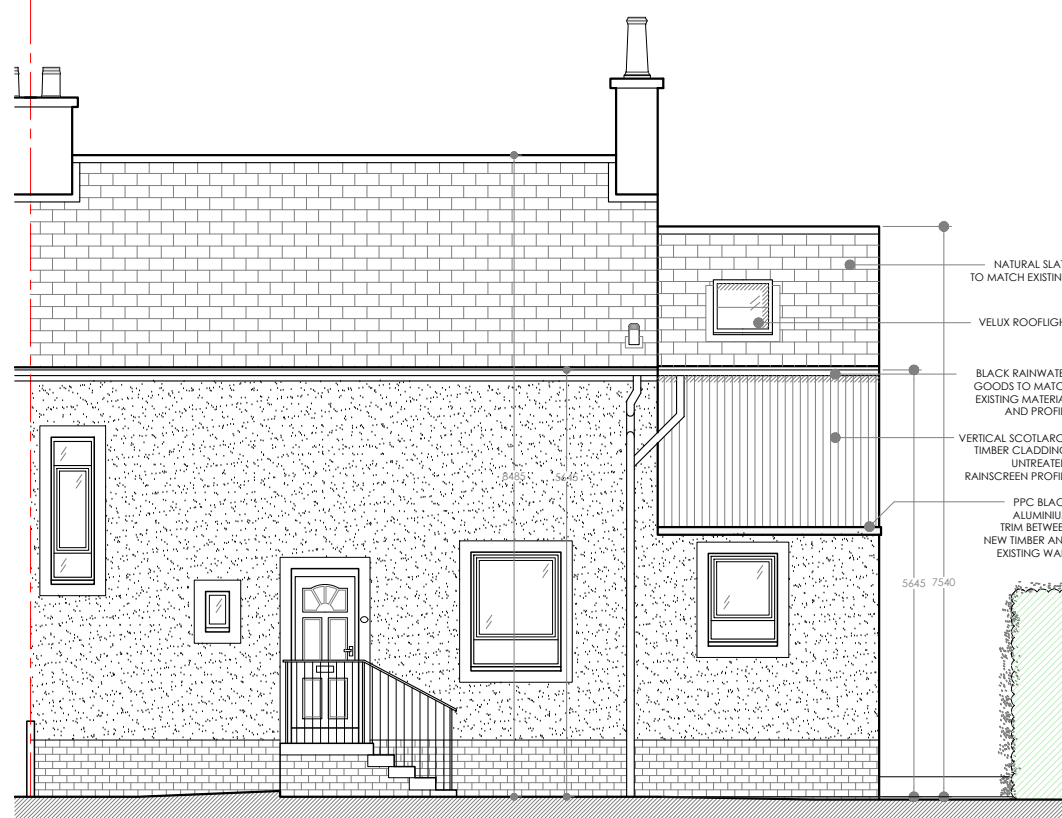

NORTH ELEVATION

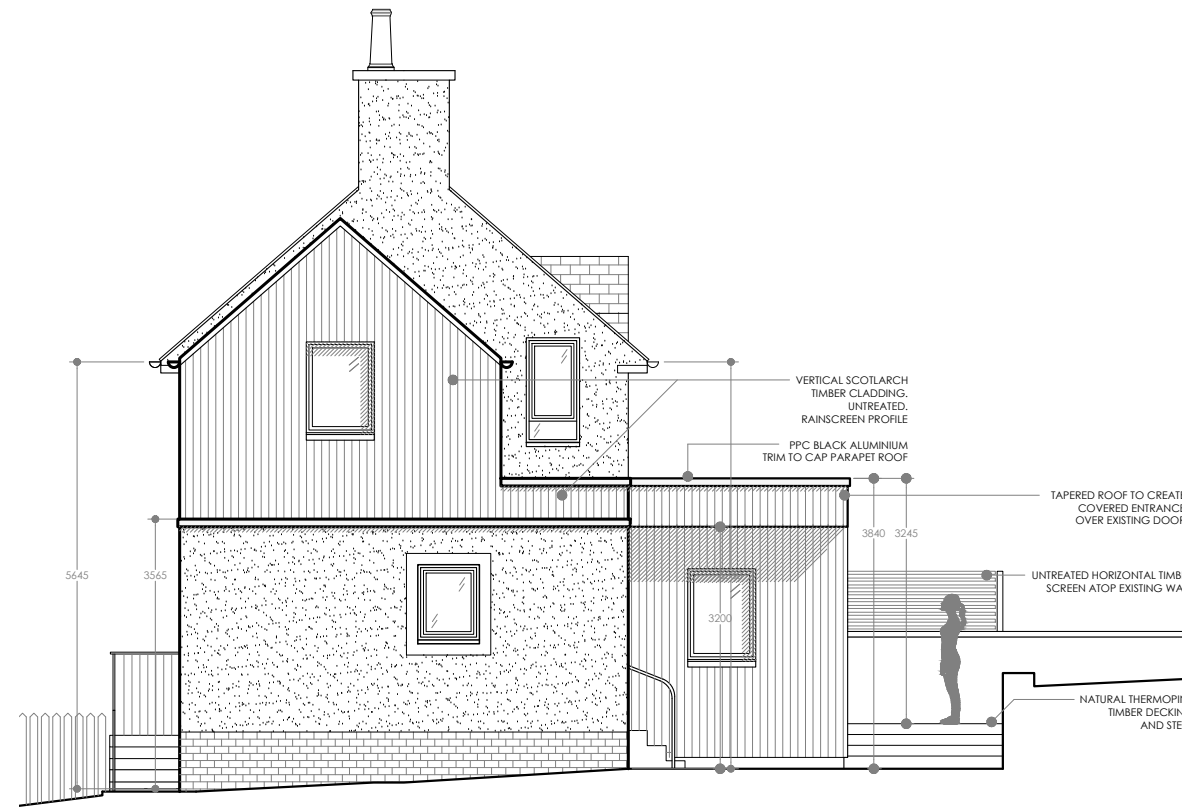

WEST ELEVATION



SOUTH ELEVATION



SECTION A-A

SCALE 1:100

PLANNING

CLIENT:
Christine Leith & Graham Johnston

PROJECT:
2 Blackhall Forest
Banchory, AB31 6PS

REF: 128 DWG: PL-05 REV: A

Proposed
Elevations & Section A-A

SCALE: DATE: DRAWN:
1:100 | A3 NOV 2023 CS

RWA

RACHAEL WALKER
ARCHITECTS

www.rwalkerarchitects.com
01330 833441