



This drawing is copyright of Rachael Walker Architects Ltd. It should be read in conjunction with all related drawings. Do not scale from this drawing. All dimensions must be checked and verified on site before commencing any work or producing shop drawings. The originator should be notified immediately of any discrepancy.

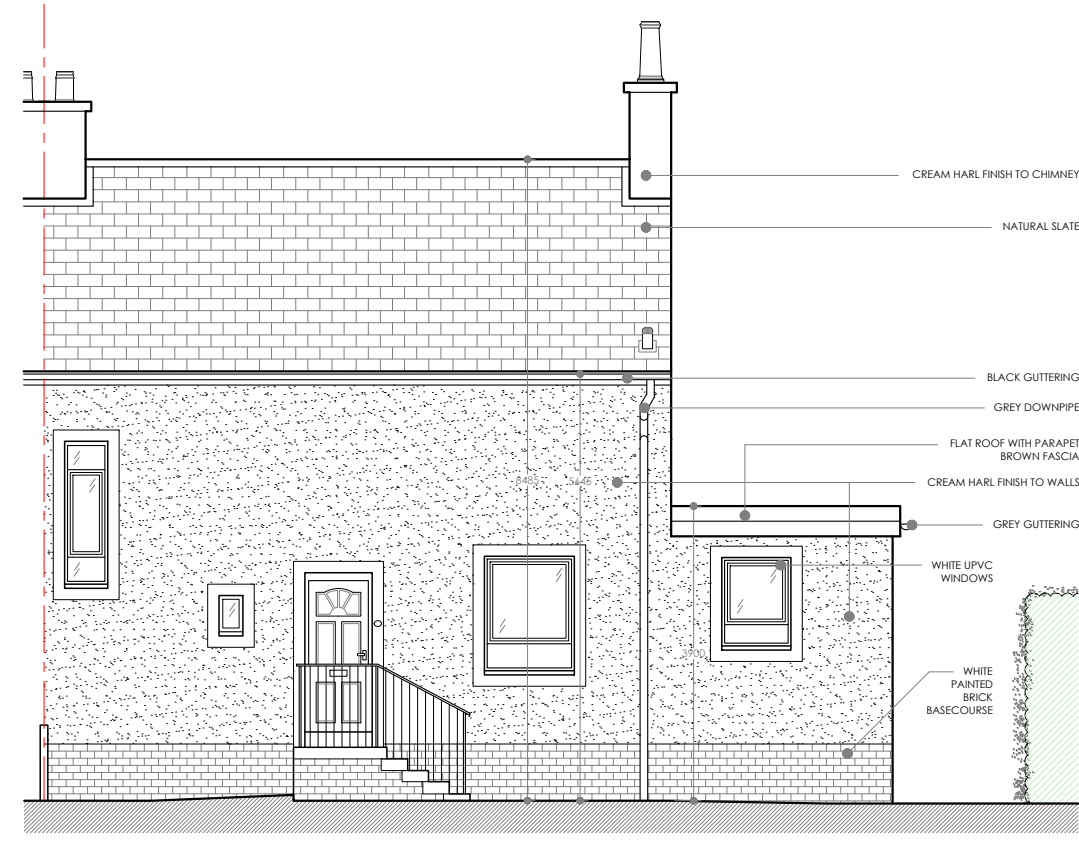

NORTH ELEVATION

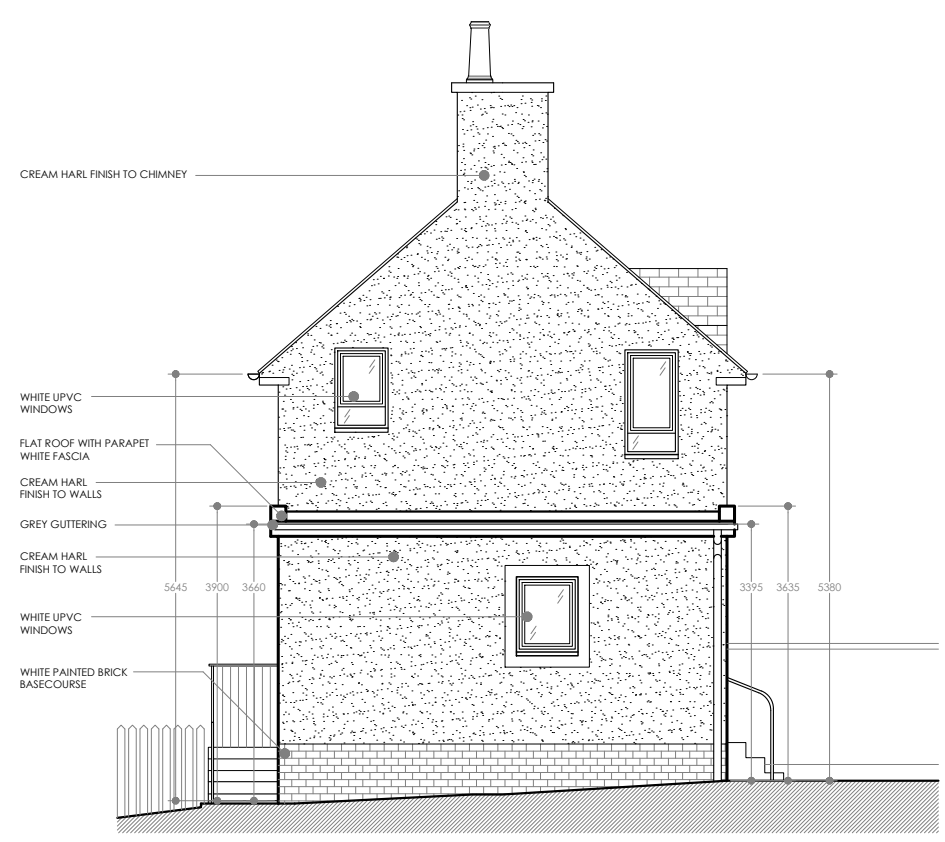


WEST ELEVATION




SECTION A-A




SOUTH ELEVATION

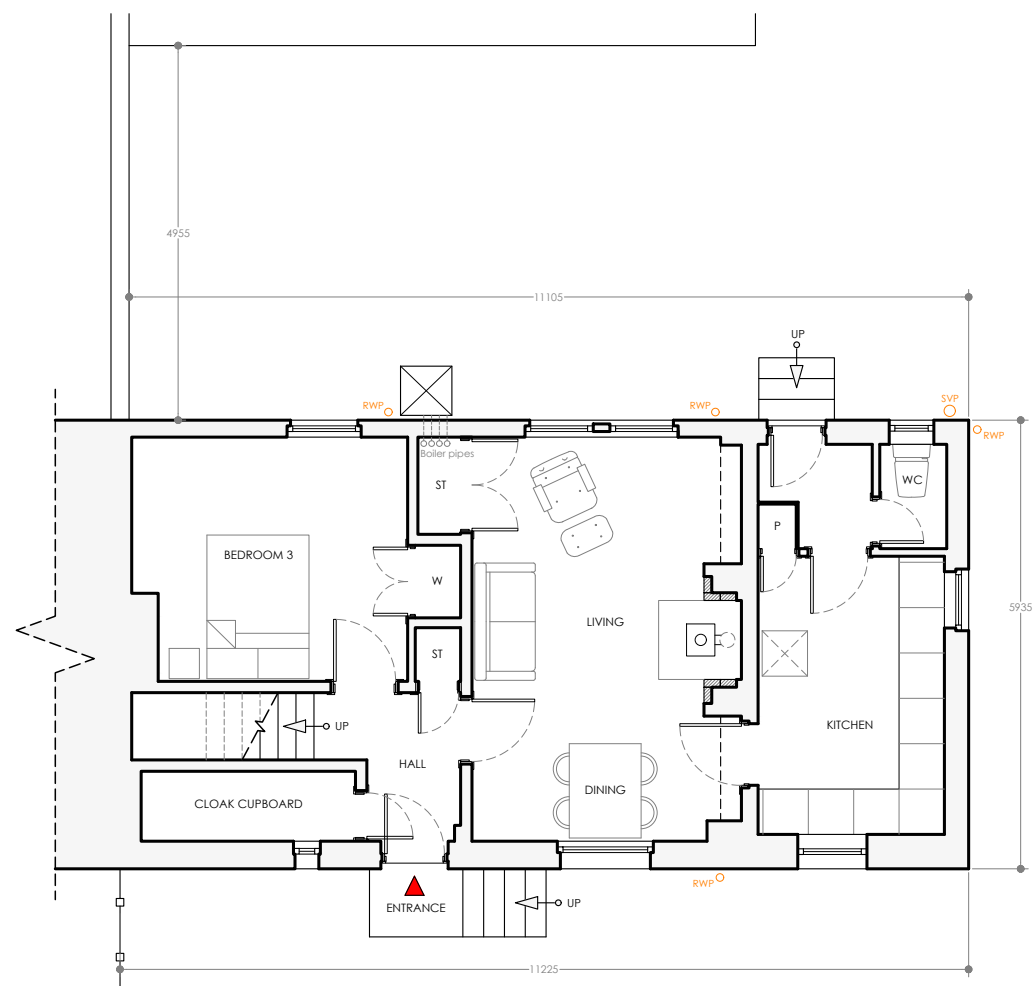


GROUND FLOOR PLAN

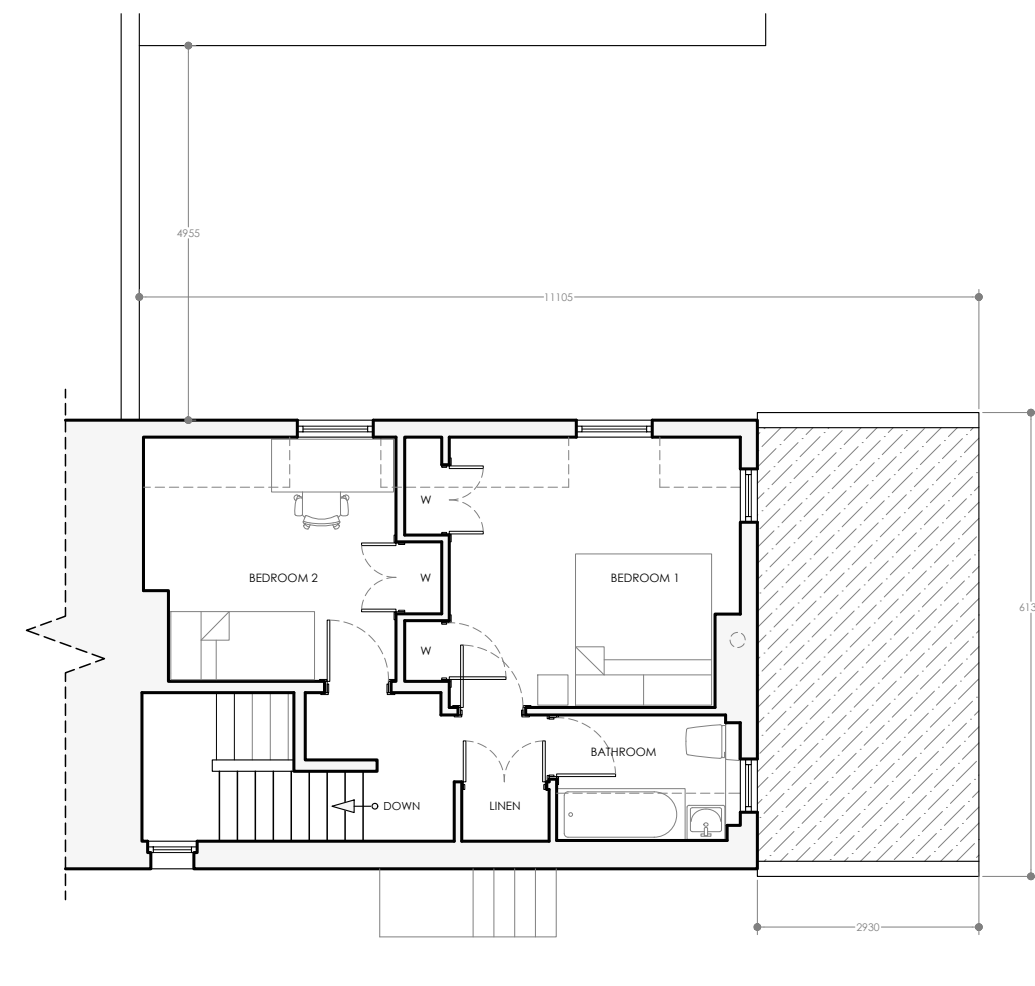

FIRST FLOOR PLAN

 

PLANNING

 CLIENT: Christine Leith & Graham Johnston		
PROJECT: 2 Blackhall Forest Banchory, AB31 6PS		
REF: 128	DWG: PL-02	REV: A
Existing - Floor Plans, Elevations & Section A-A		
SCALE: 1:100   A2	DATE: NOV 2023	DRAWN: CS
 <b>RACHAEL WALKER</b> ARCHITECTS <a href="http://www.walkerarchitects.com">www.walkerarchitects.com</a> 01330 833441		