




This drawing is copyright of Rachael Walker Architects Ltd. It should be read in conjunction with all related drawings. Do not scale from this drawing. All dimensions must be checked and verified on site before commencing any work or producing shop drawings. The originator should be notified immediately of any discrepancy.

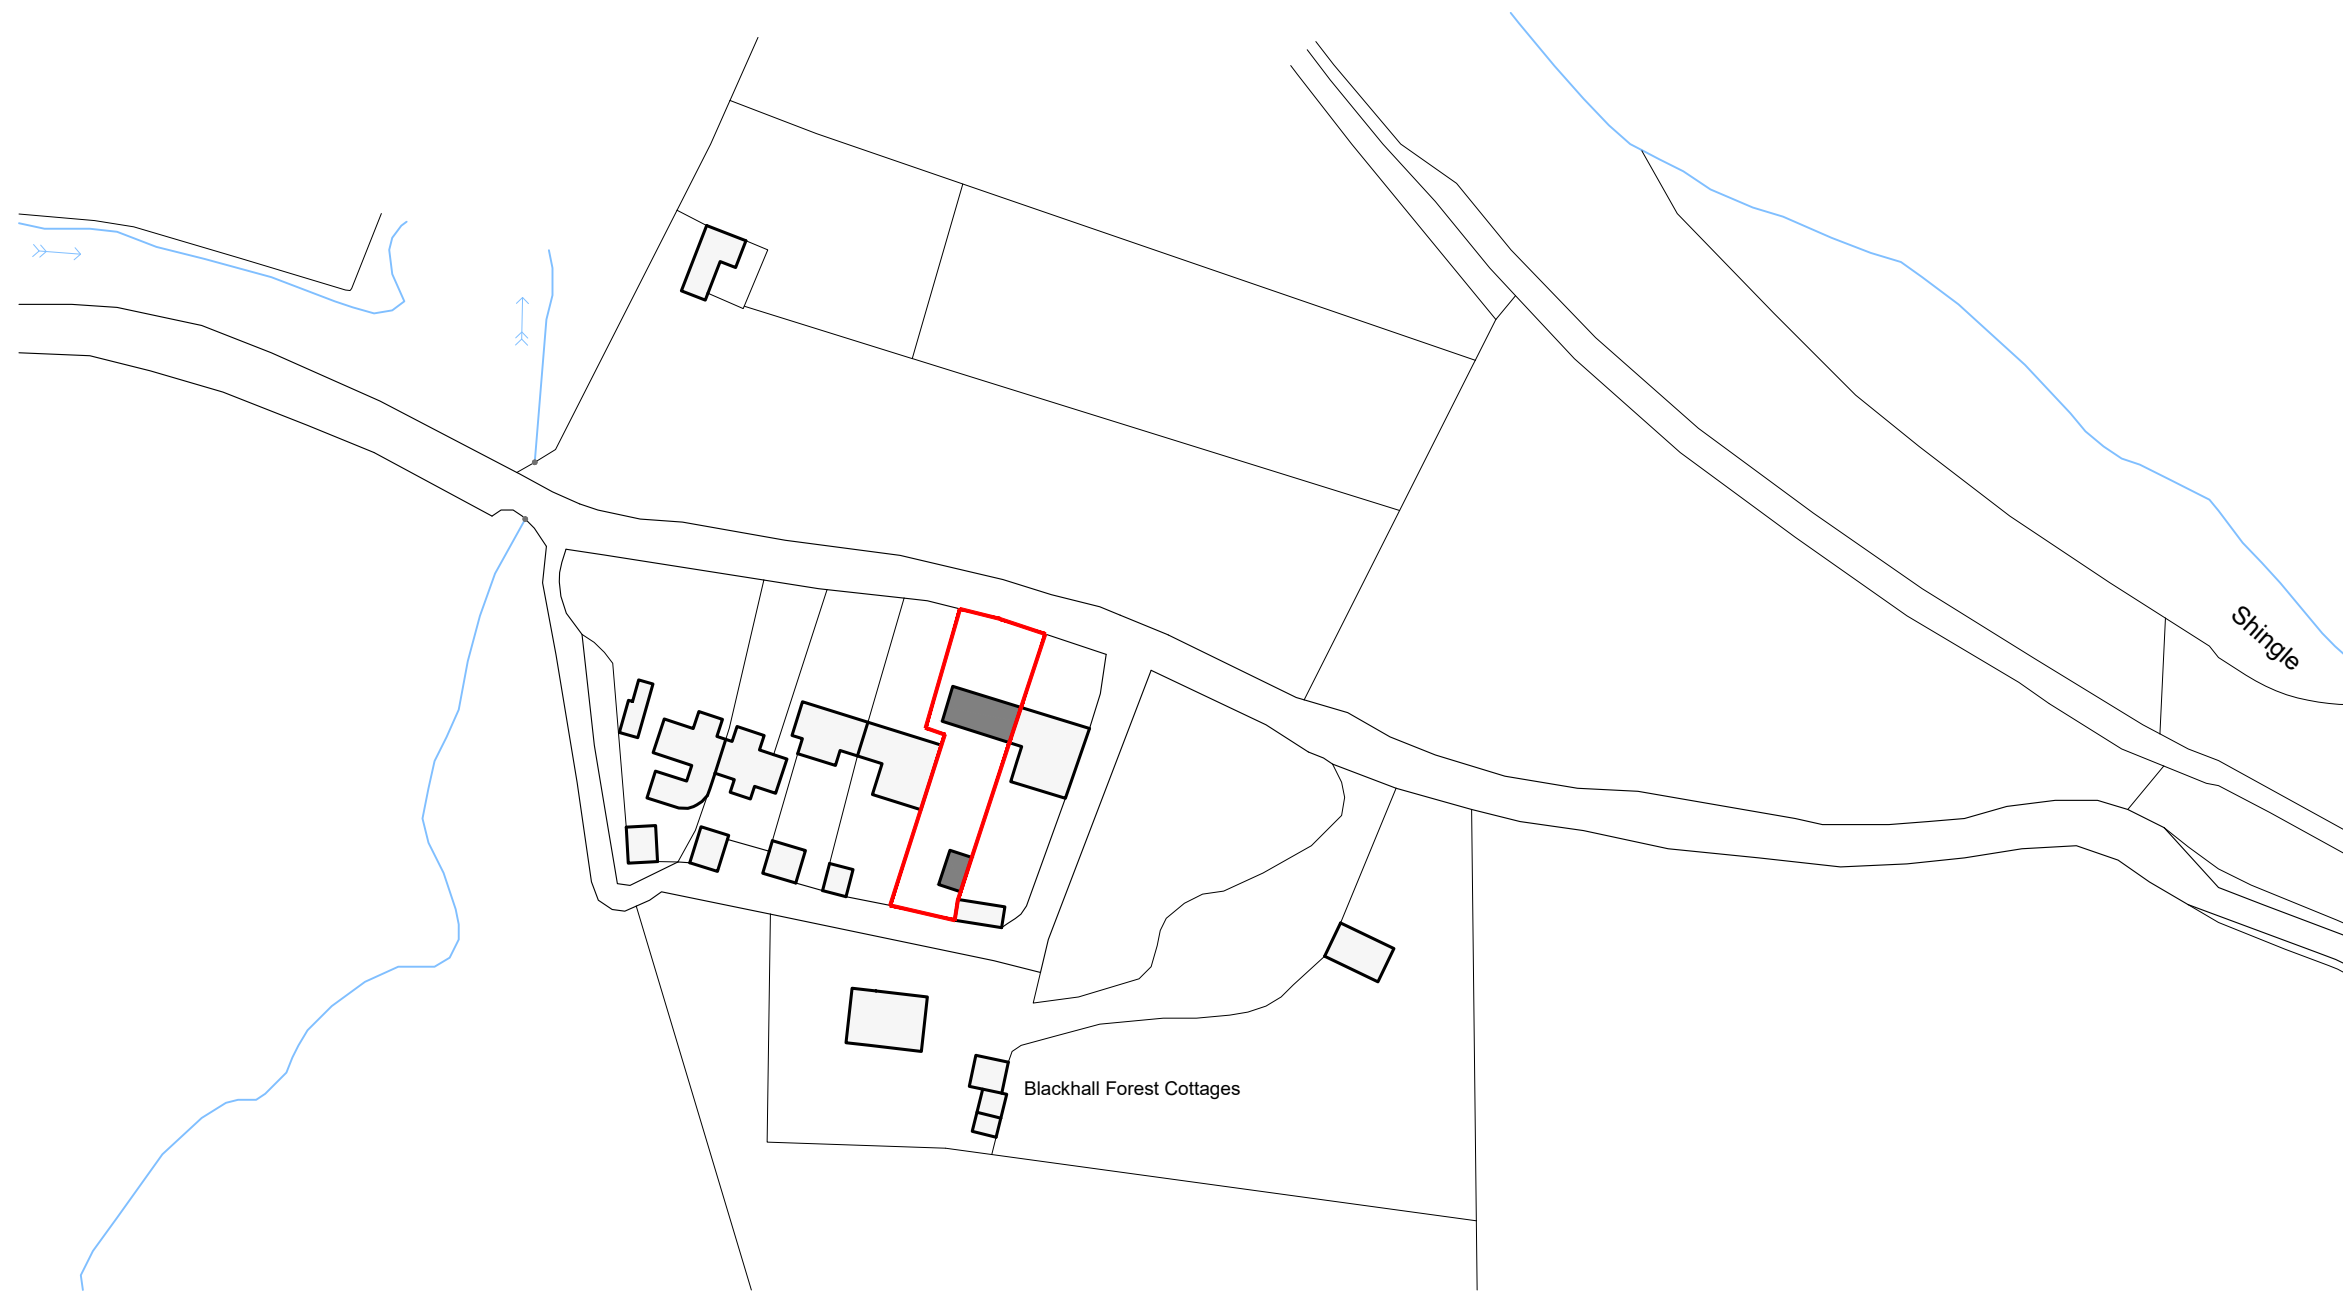

EXISTING SITE PLAN
1:1250

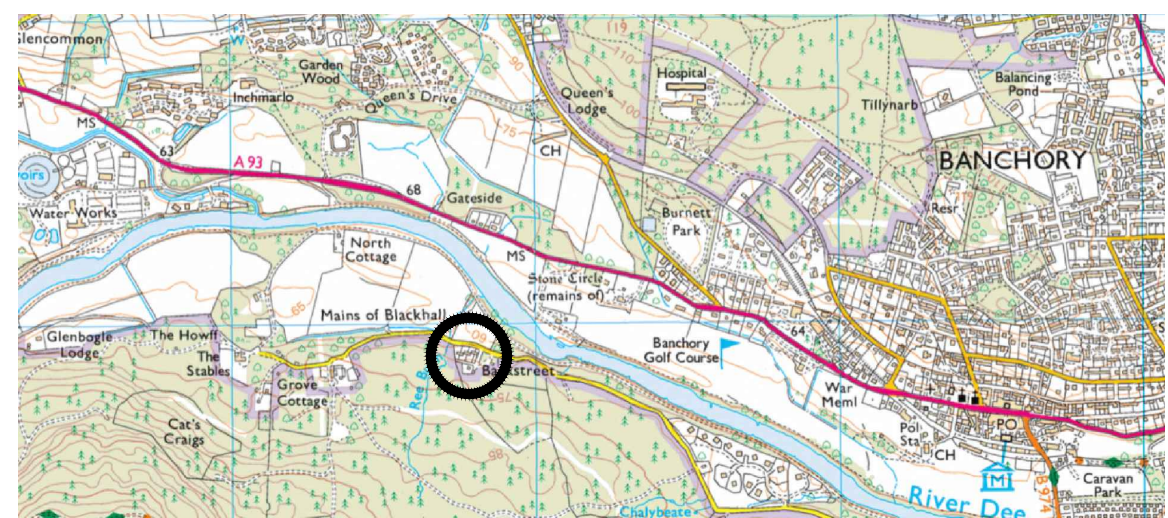

EXISTING LOCATION PLAN
1:25 000

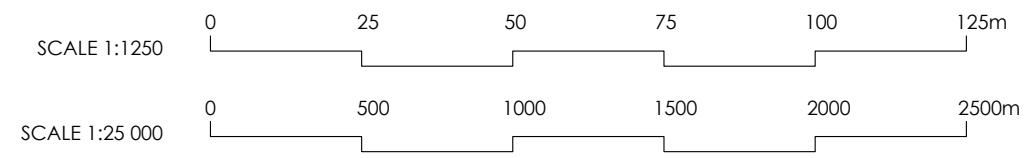

PLANNING

| | | |
|--|-------------------|--------------|
| CLIENT: Christine Leith & Graham Johnston | | |
| PROJECT: 2 Blackhall Forest Banchory, AB31 6PS | | |
| REF: 128 | DWG: PL-01 | REV: - |
| Existing Location & Site Plan | | |
| SCALE: Shown A3 | DATE: NOV 2023 | DRAWN: CS |

RWA
RACHAEL WALKER
ARCHITECTS
www.rwalkerarchitects.com
01330 833441