



This drawing is copyright of Rachael Walker Architects Ltd. It should be read in conjunction with all related drawings. Do not scale from this drawing. All dimensions must be checked and verified on site before commencing any work or producing shop drawings. The originator should be notified immediately of any discrepancy.

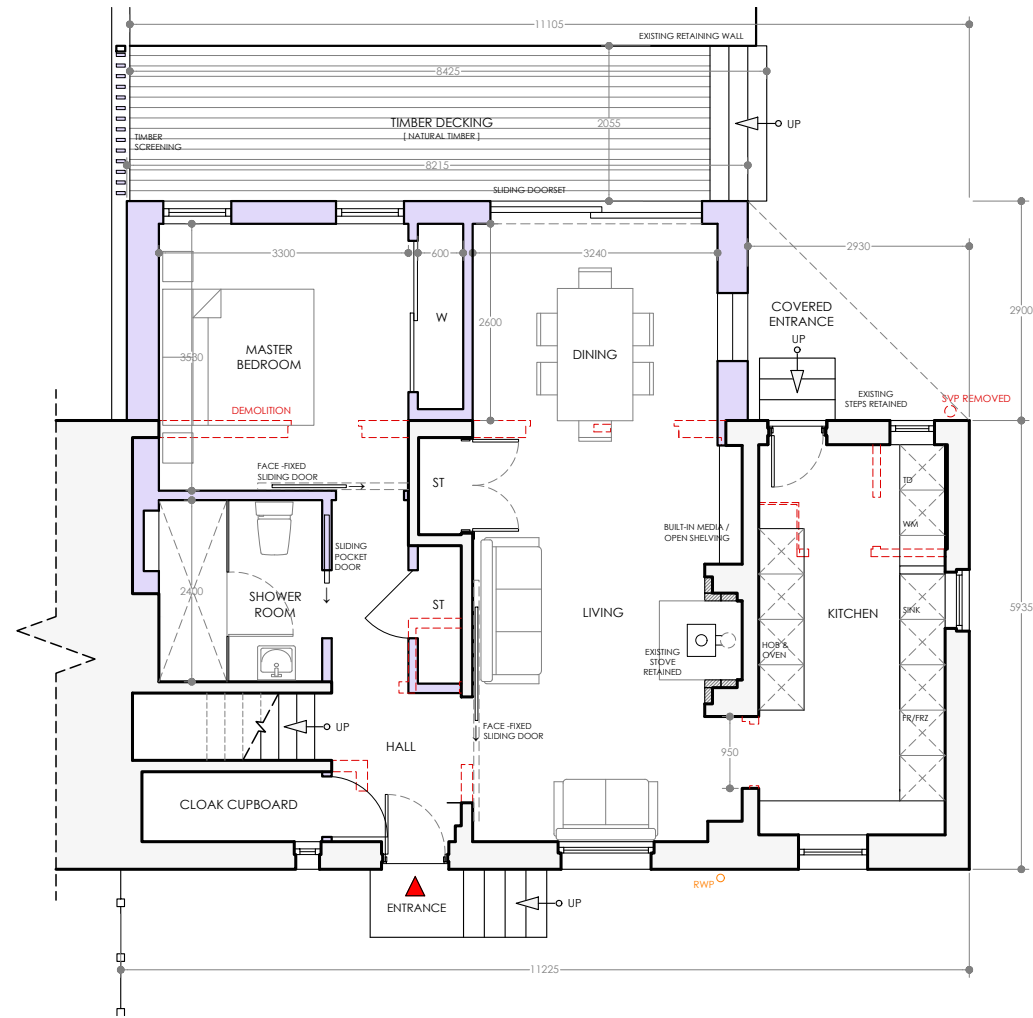


GROUND FLOOR PLAN

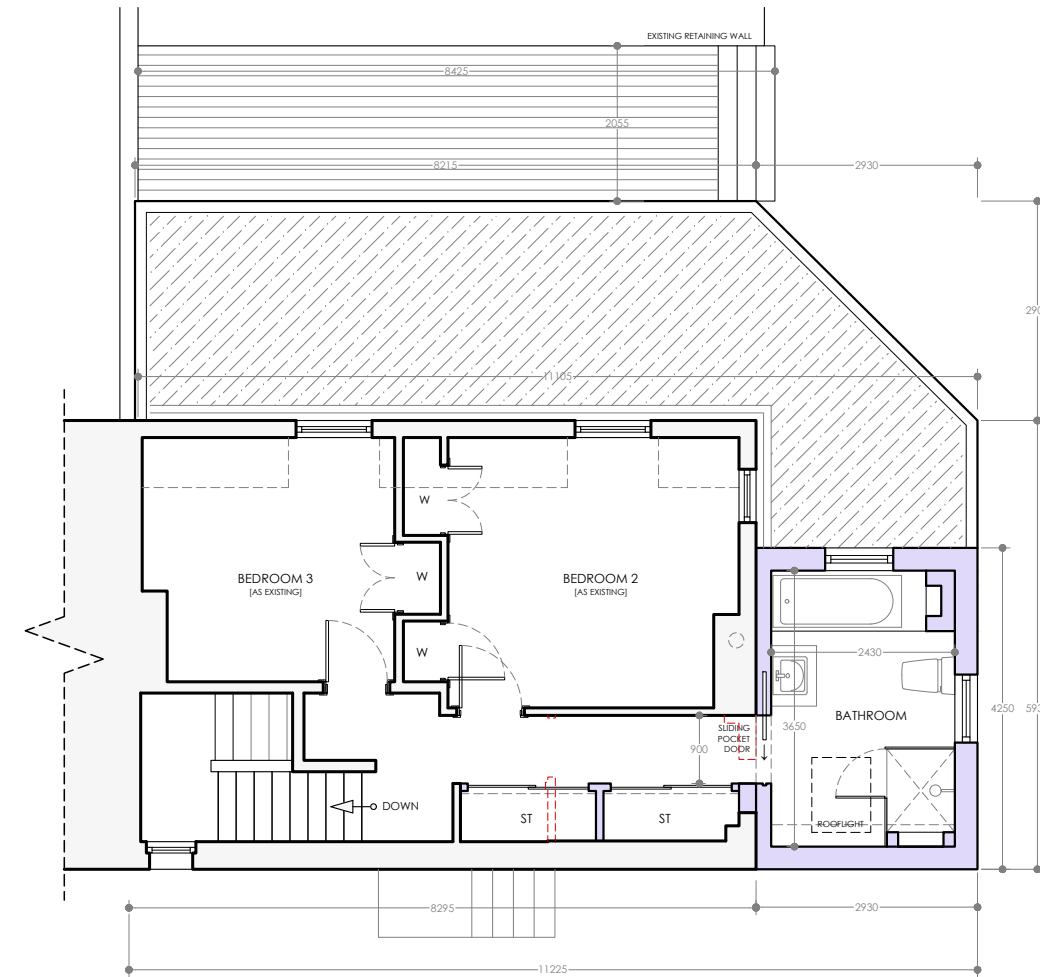

FIRST FLOOR PLAN

PLANNING

 

CLIENT:  
Christine Leith & Graham Johnston

PROJECT:  
2 Blackhall Forest  
Banchory, AB31 6PS

REF: 128    DWG: PL-04    REV: A

Proposed  
Ground & First Floor Plans

SCALE: 1:100 | A3    DATE: NOV 2023    DRAWN: CS

**RWA**  
RACHAEL WALKER  
ARCHITECTS  
www.rwalkerarchitects.com  
01330 833441