



This drawing is copyright of Rachael Walker Architects Ltd. It should be read in conjunction with all related drawings. Do not scale from this drawing. All dimensions must be checked and verified on site before commencing any work or producing shop drawings. The originator should be notified immediately of any discrepancy.

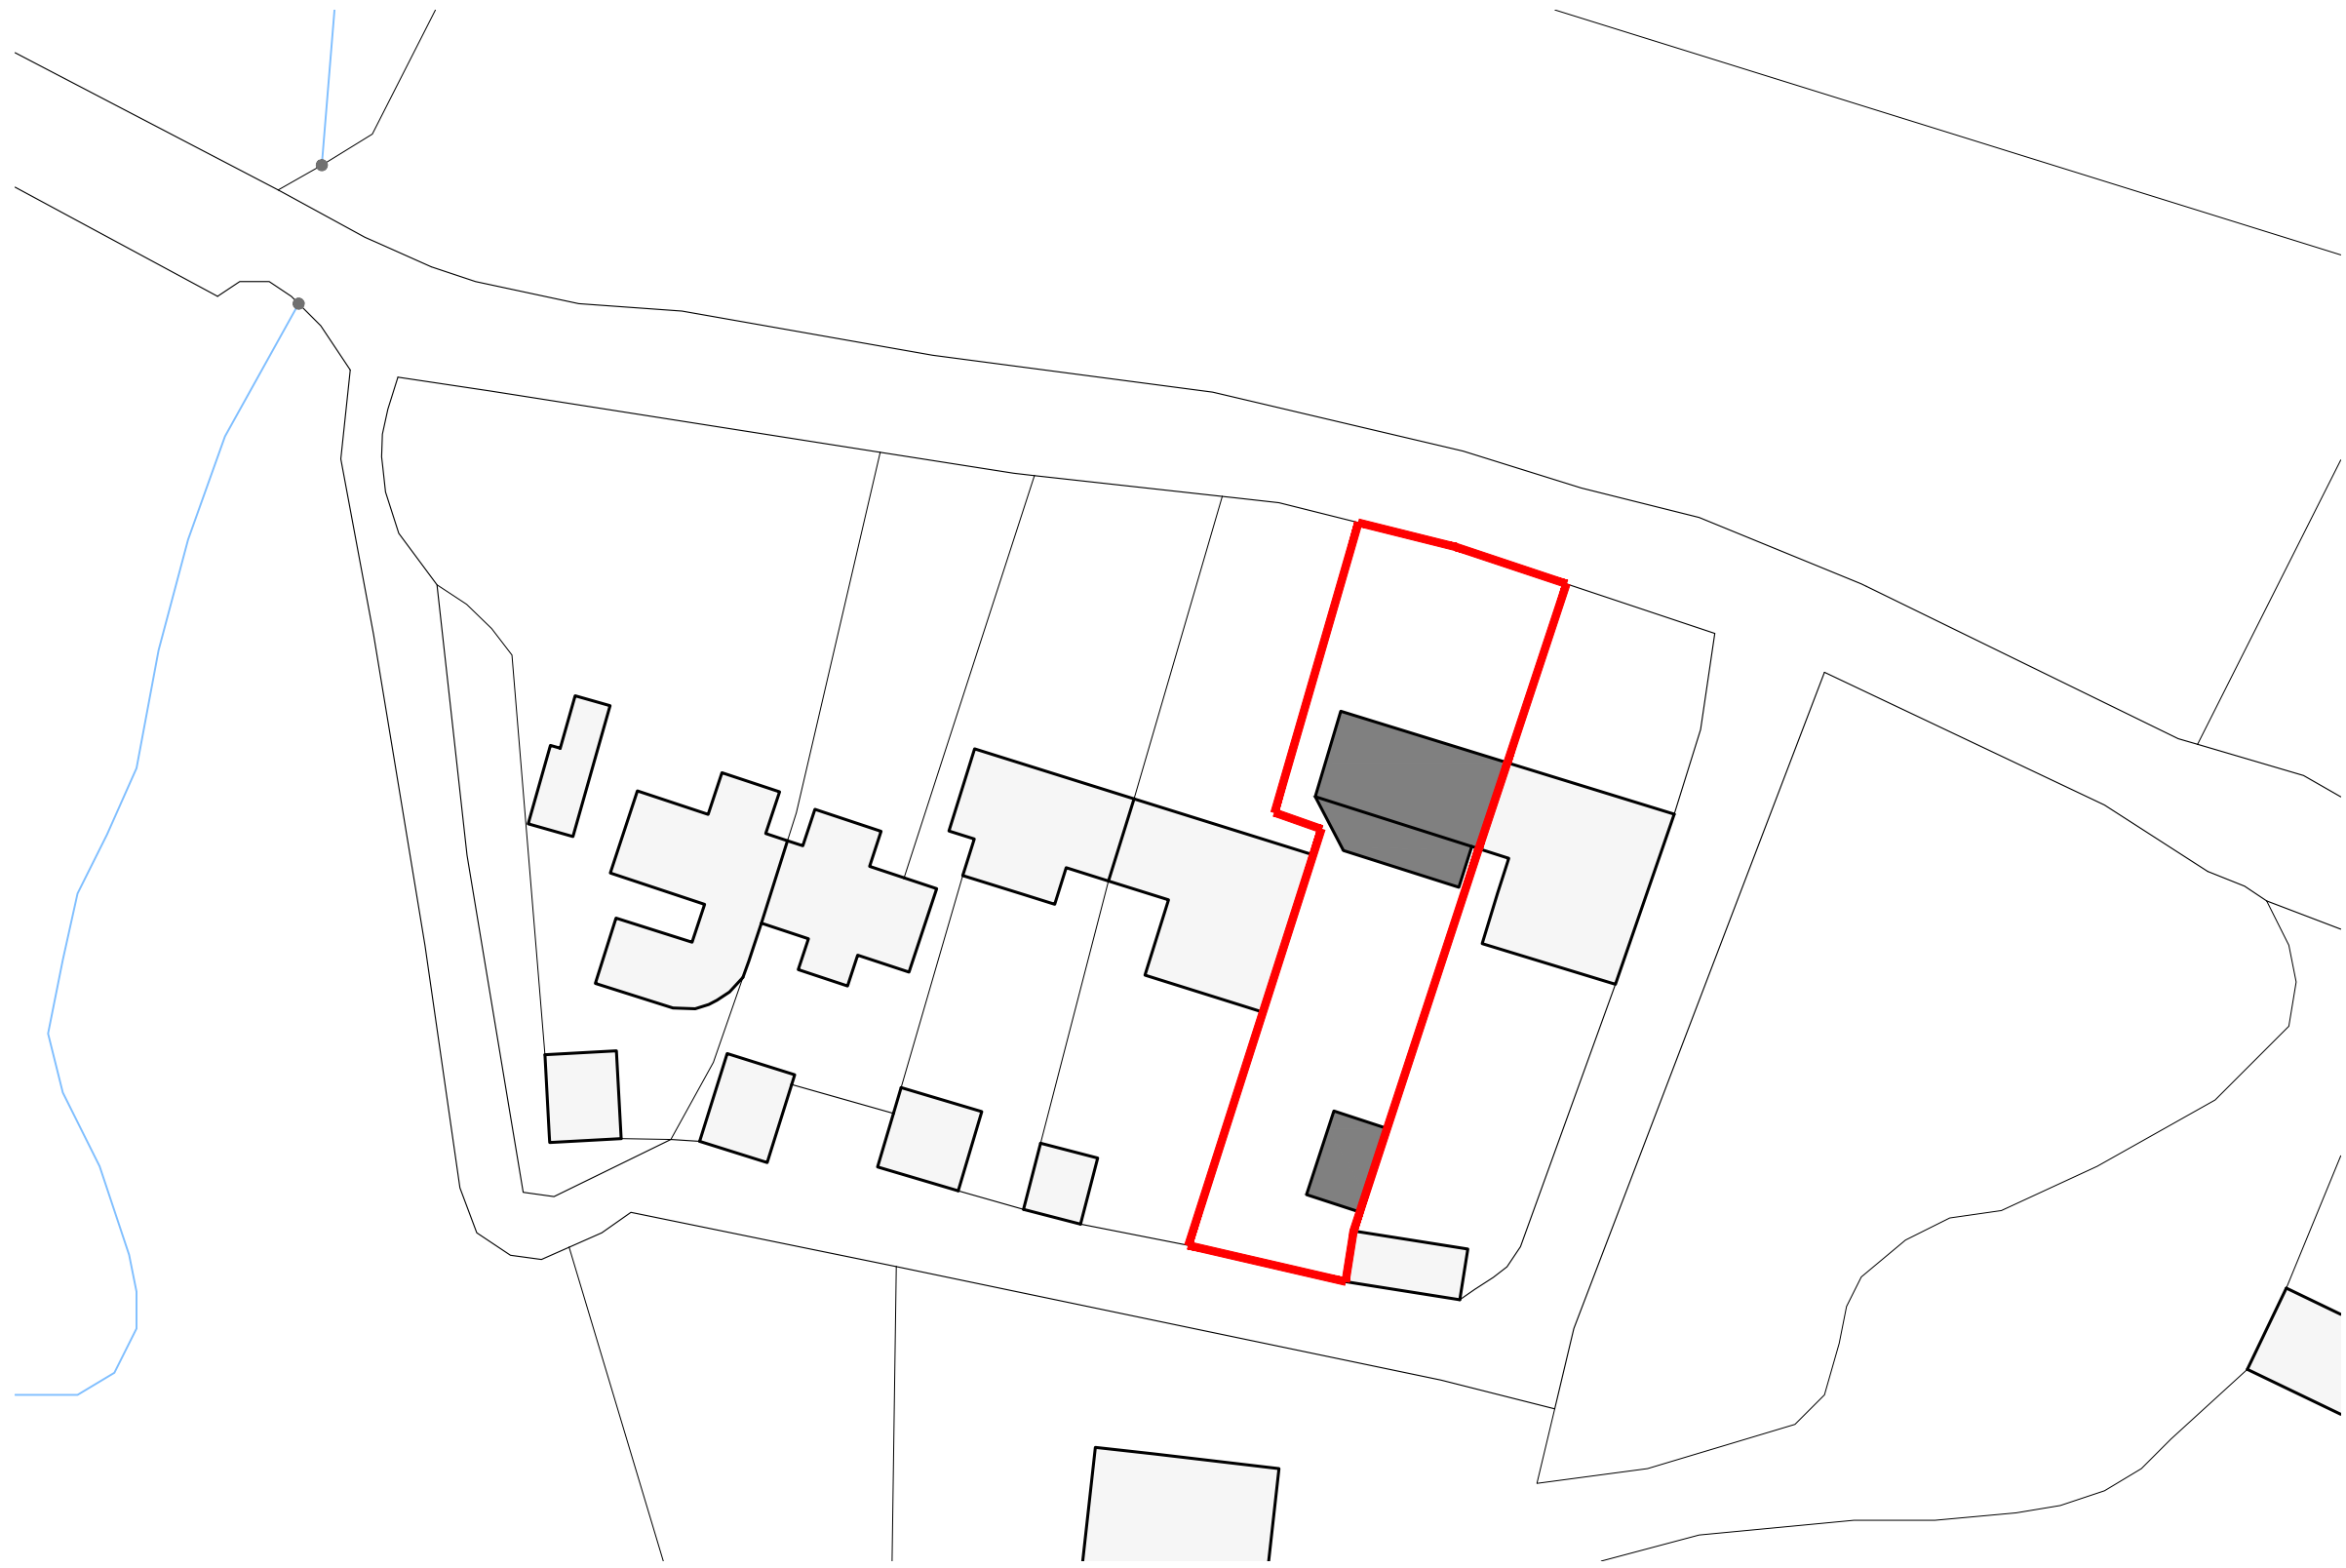

PROPOSED SITE PLAN  
1:500

 

# PLANNING

CLIENT: Christine Leith & Graham Johnston		
PROJECT: 2 Blackhall Forest Banchory, AB31 6PS		
REF: 128	DWG: PL-03	REV: -
Proposed Site Plan		
SCALE: 1:500   A3	DATE: NOV 2023	DRAWN: CS

**RWA**  
RACHAEL WALKER  
ARCHITECTS  
[www.rwalkerarchitects.com](http://www.rwalkerarchitects.com)  
01330 833441