



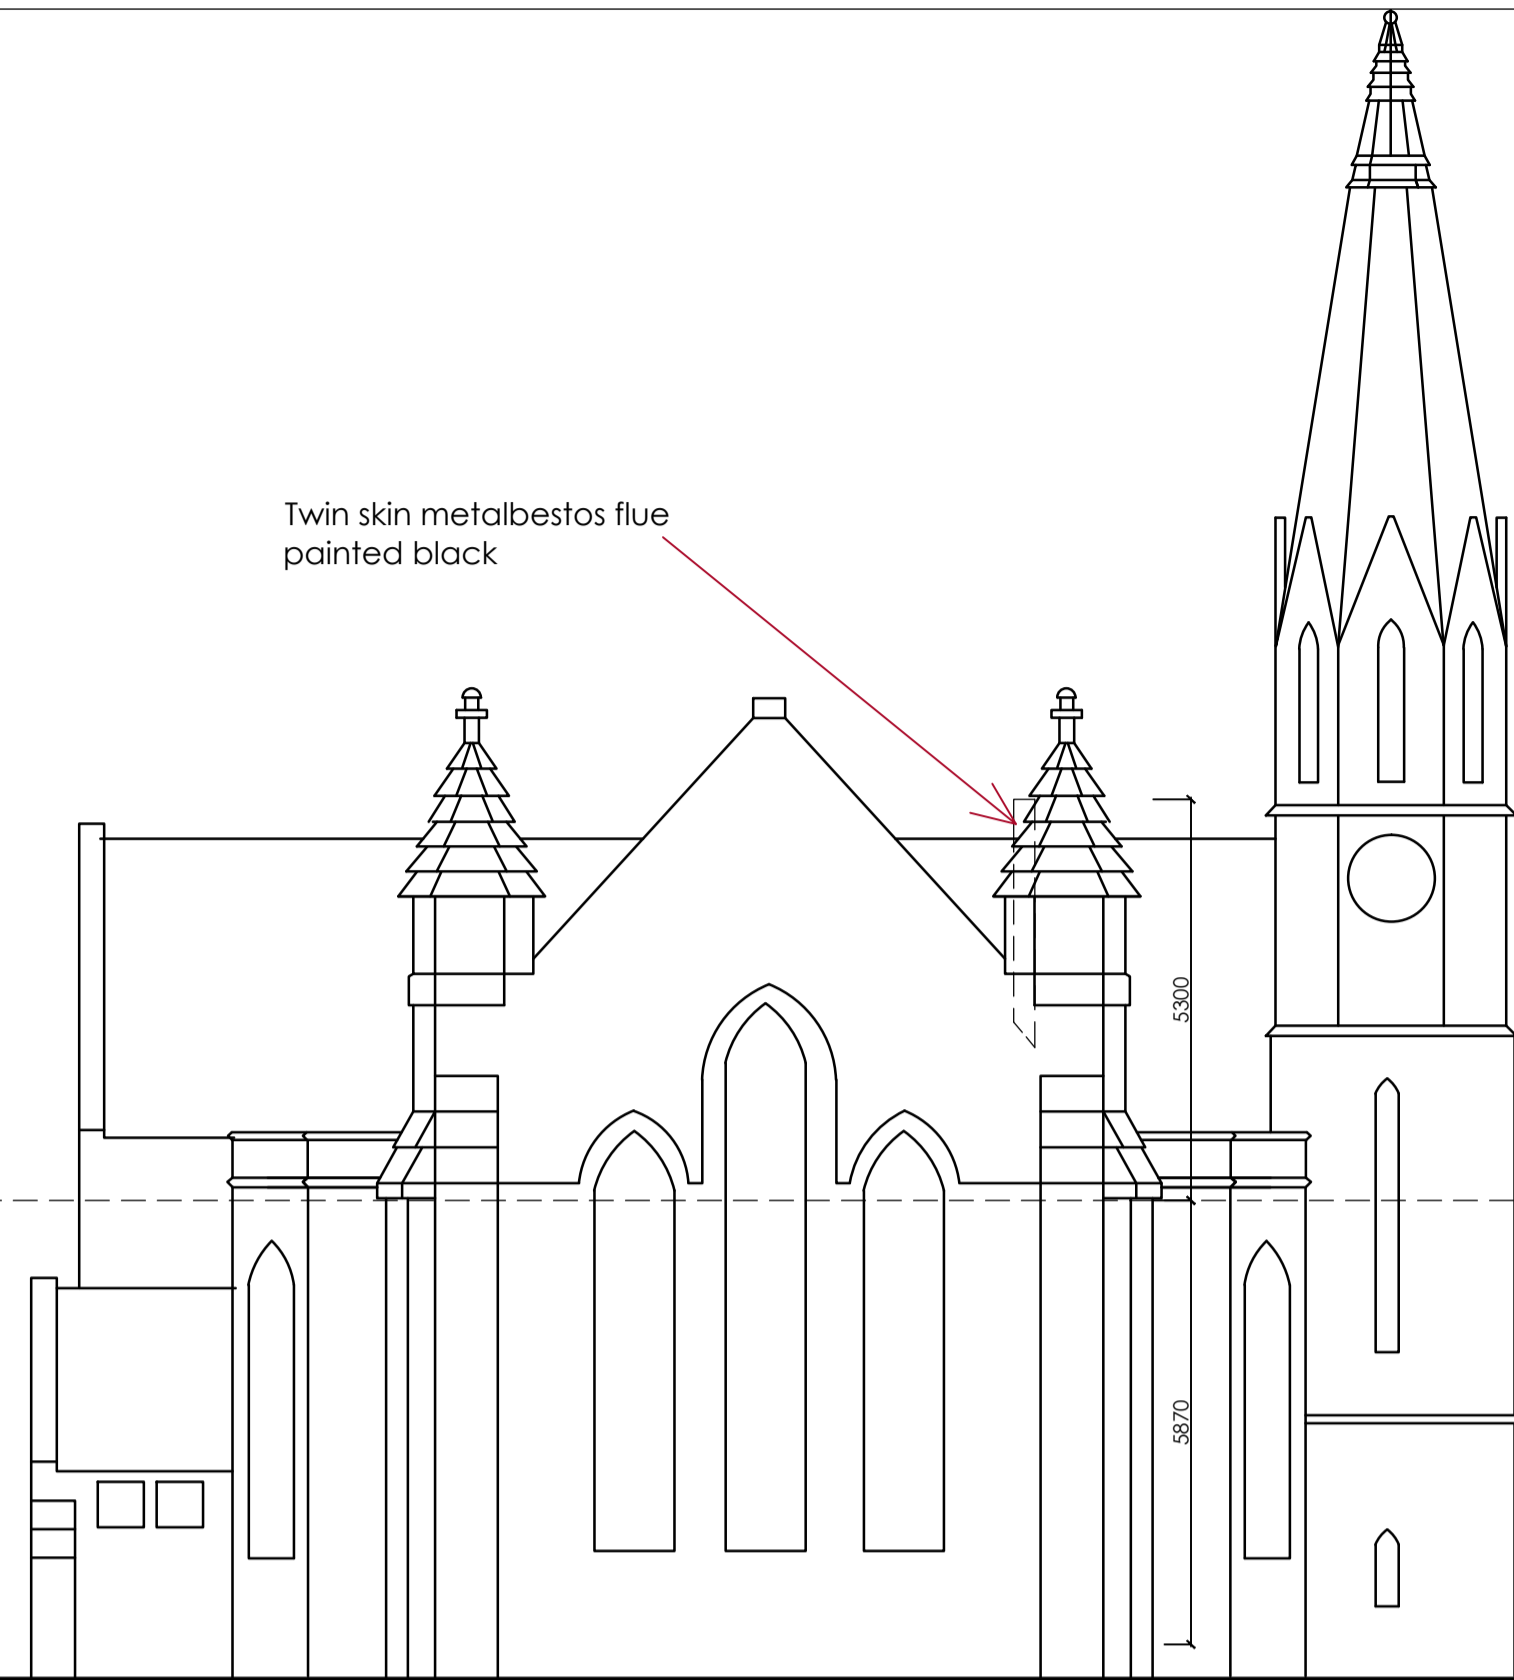


Cluniebank Gardens - South elevation  
Scale 1 : 100

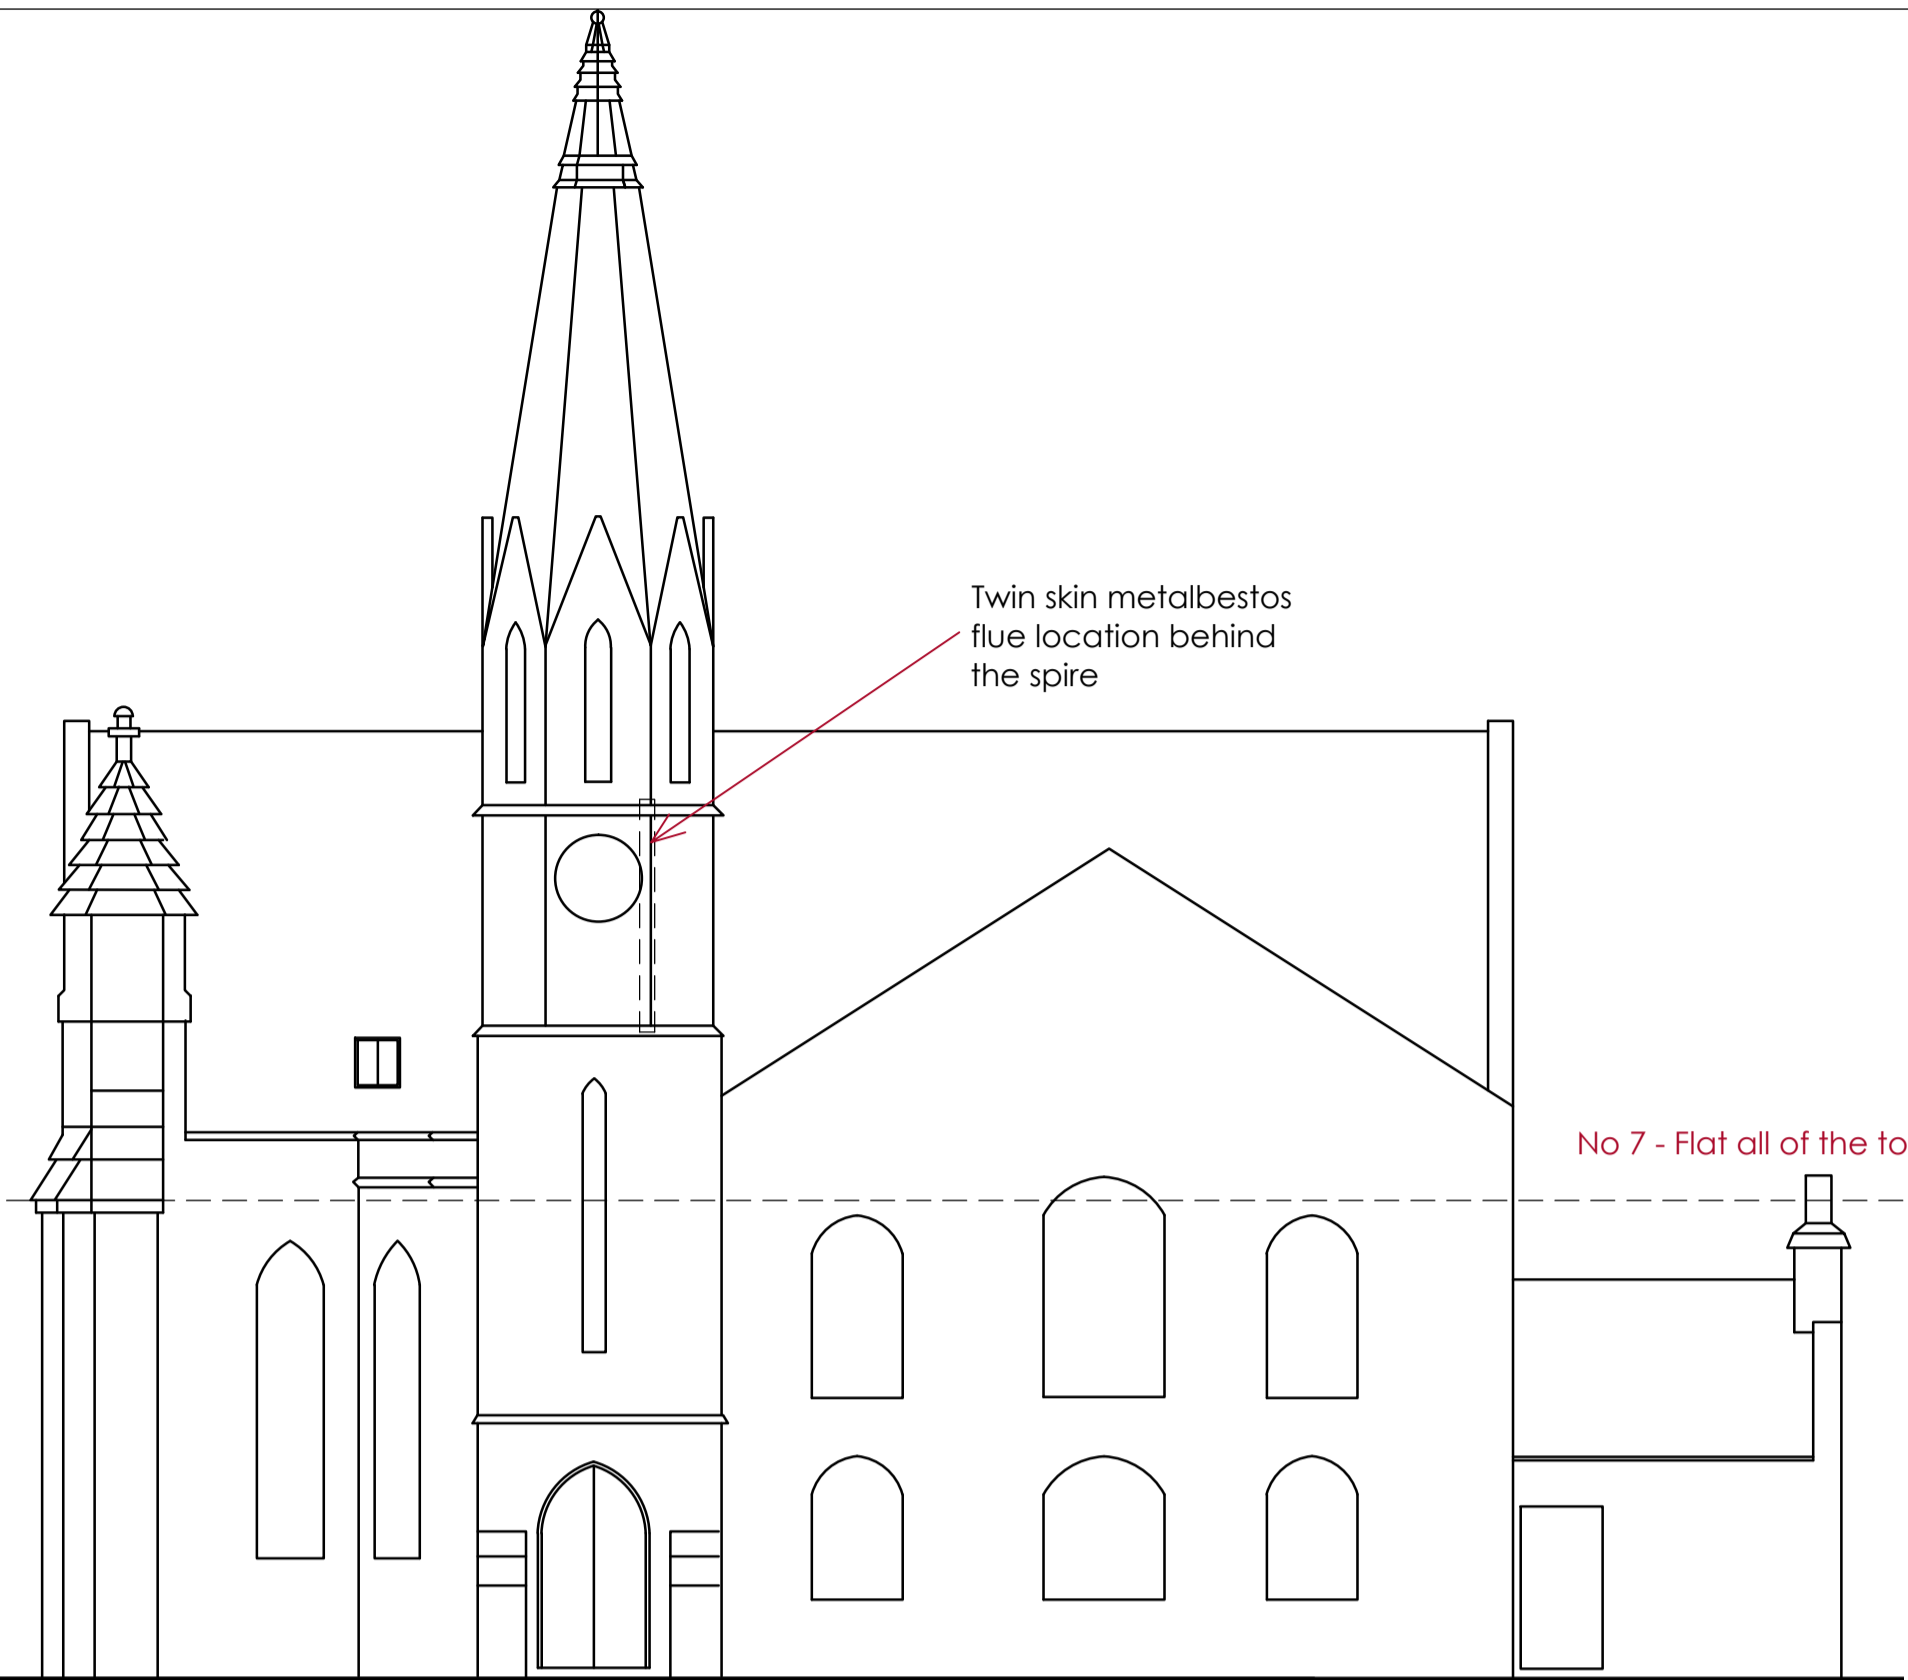


Cluniebank Gardens - East elevation




Cluniebank Gardens - North elevation

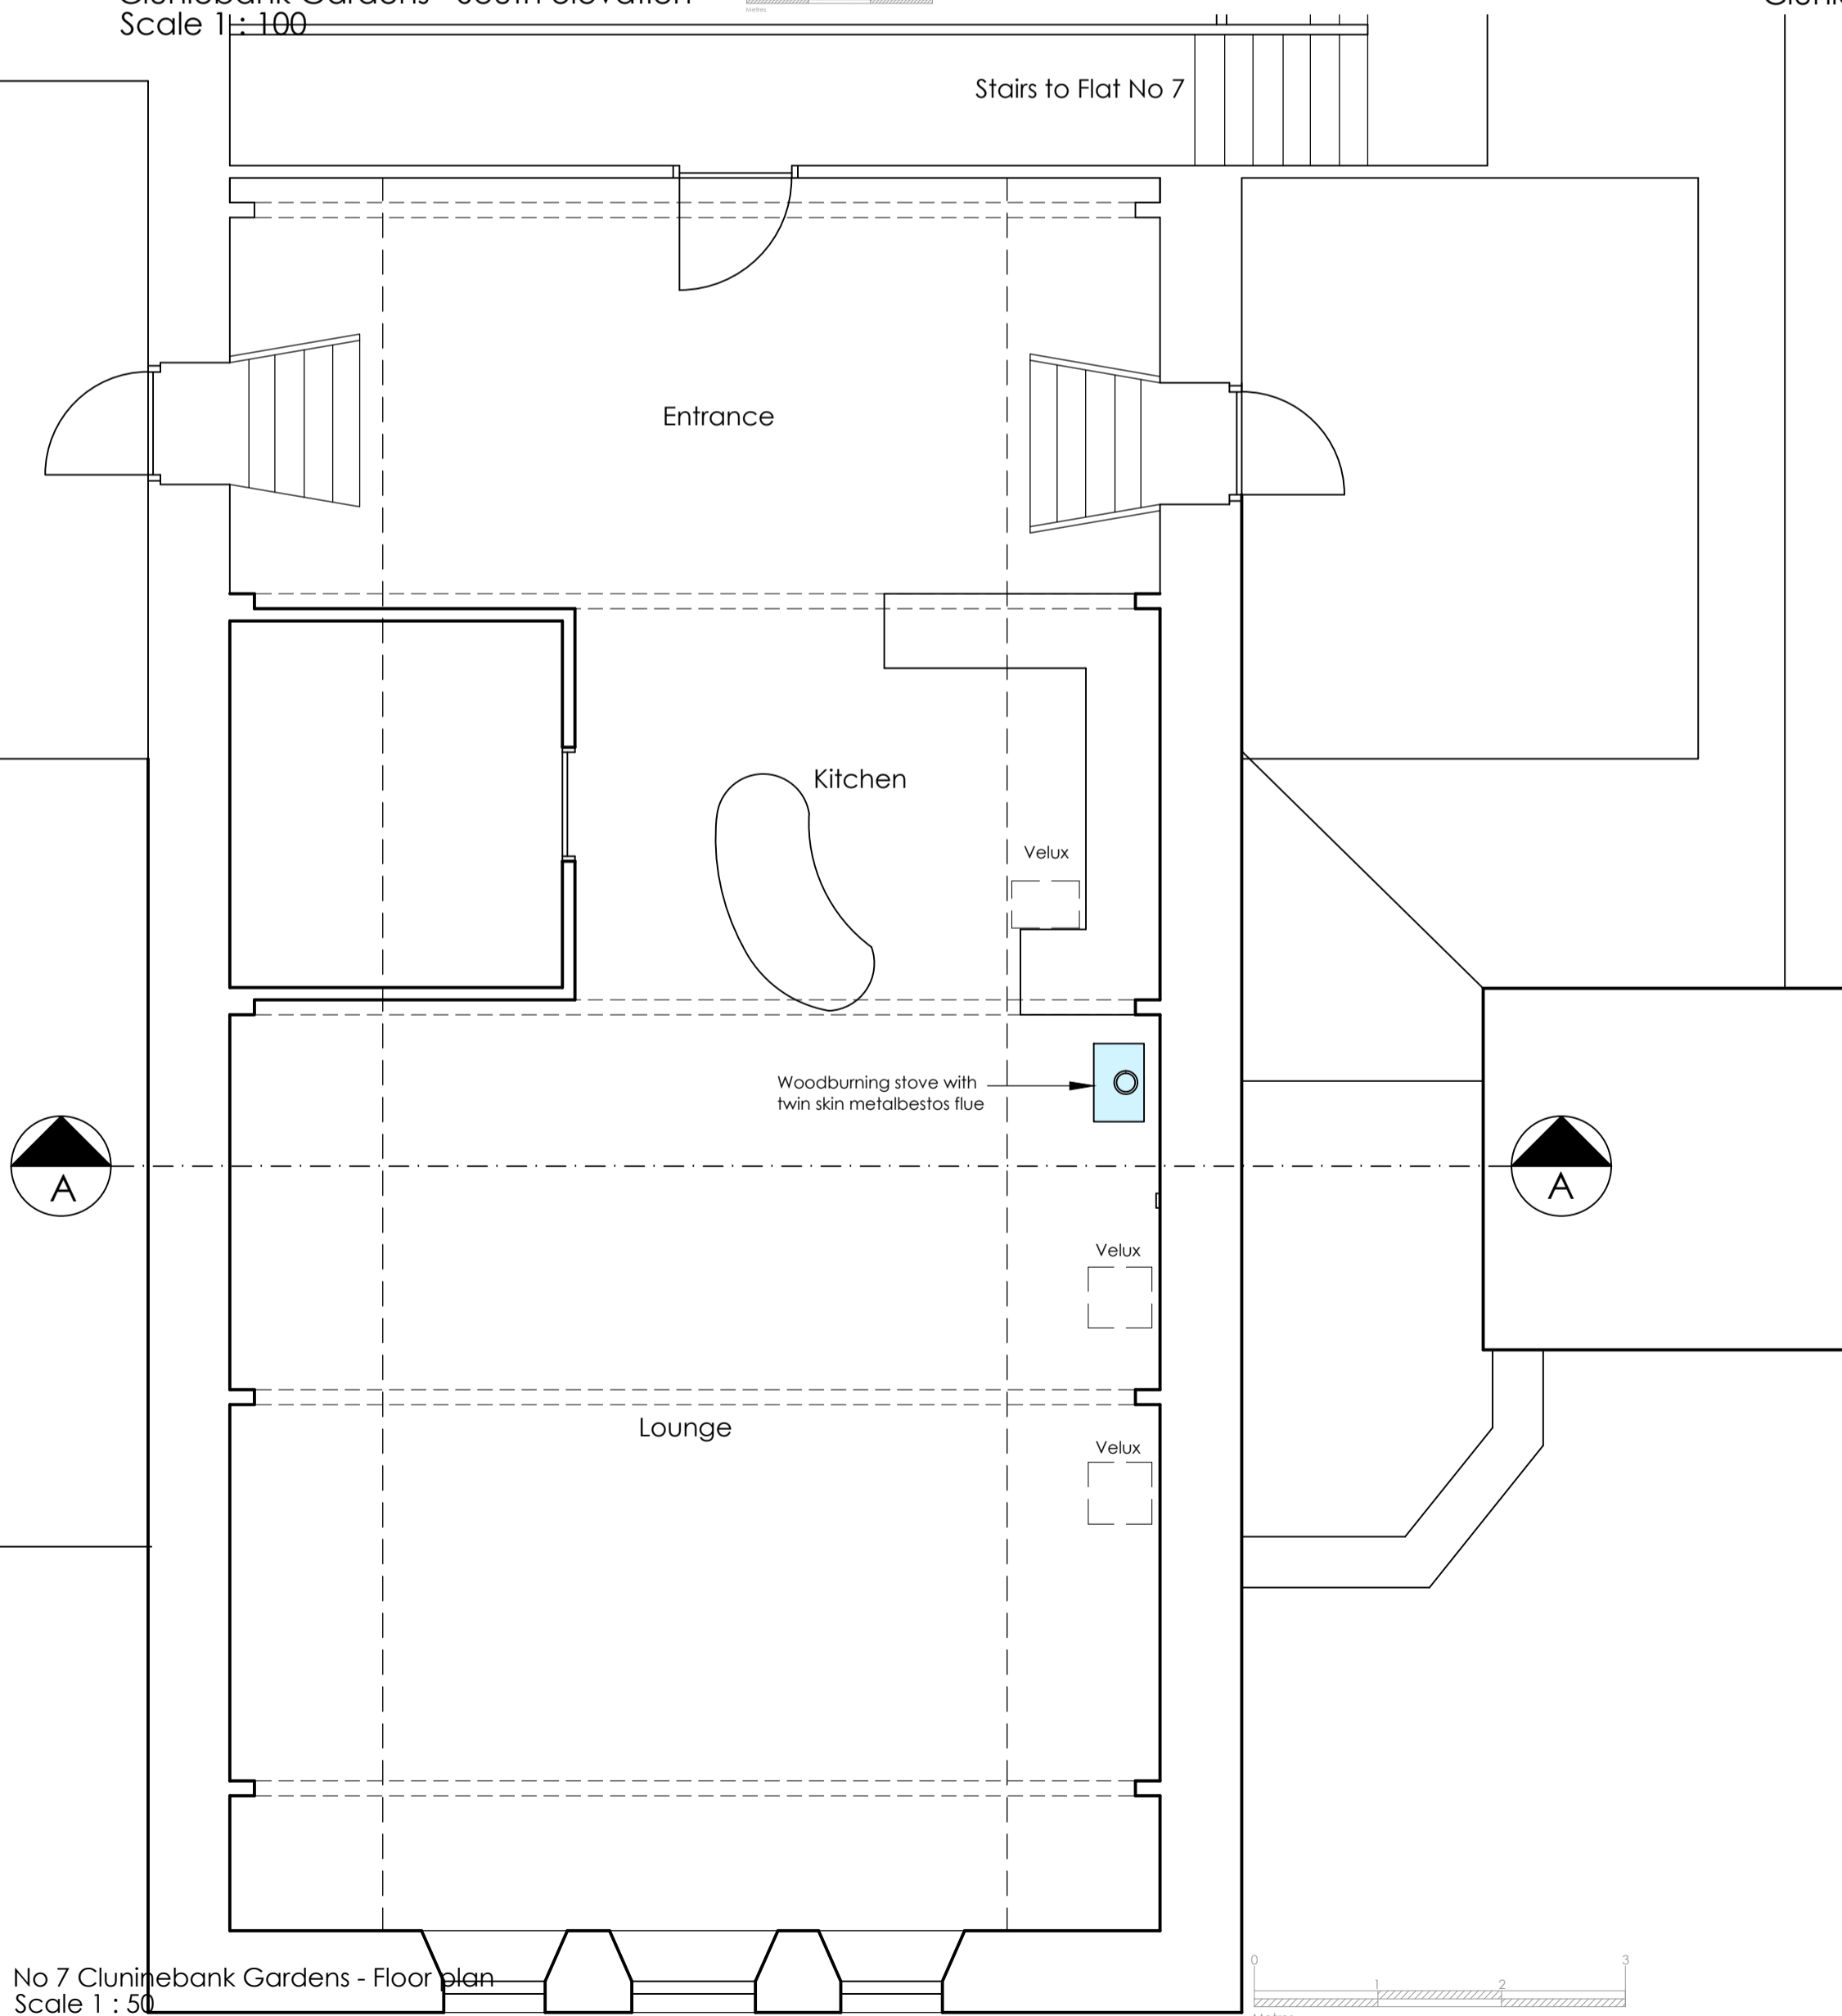


No 7 Cluniebank Gardens - Floor plan  
Scale 1 : 50

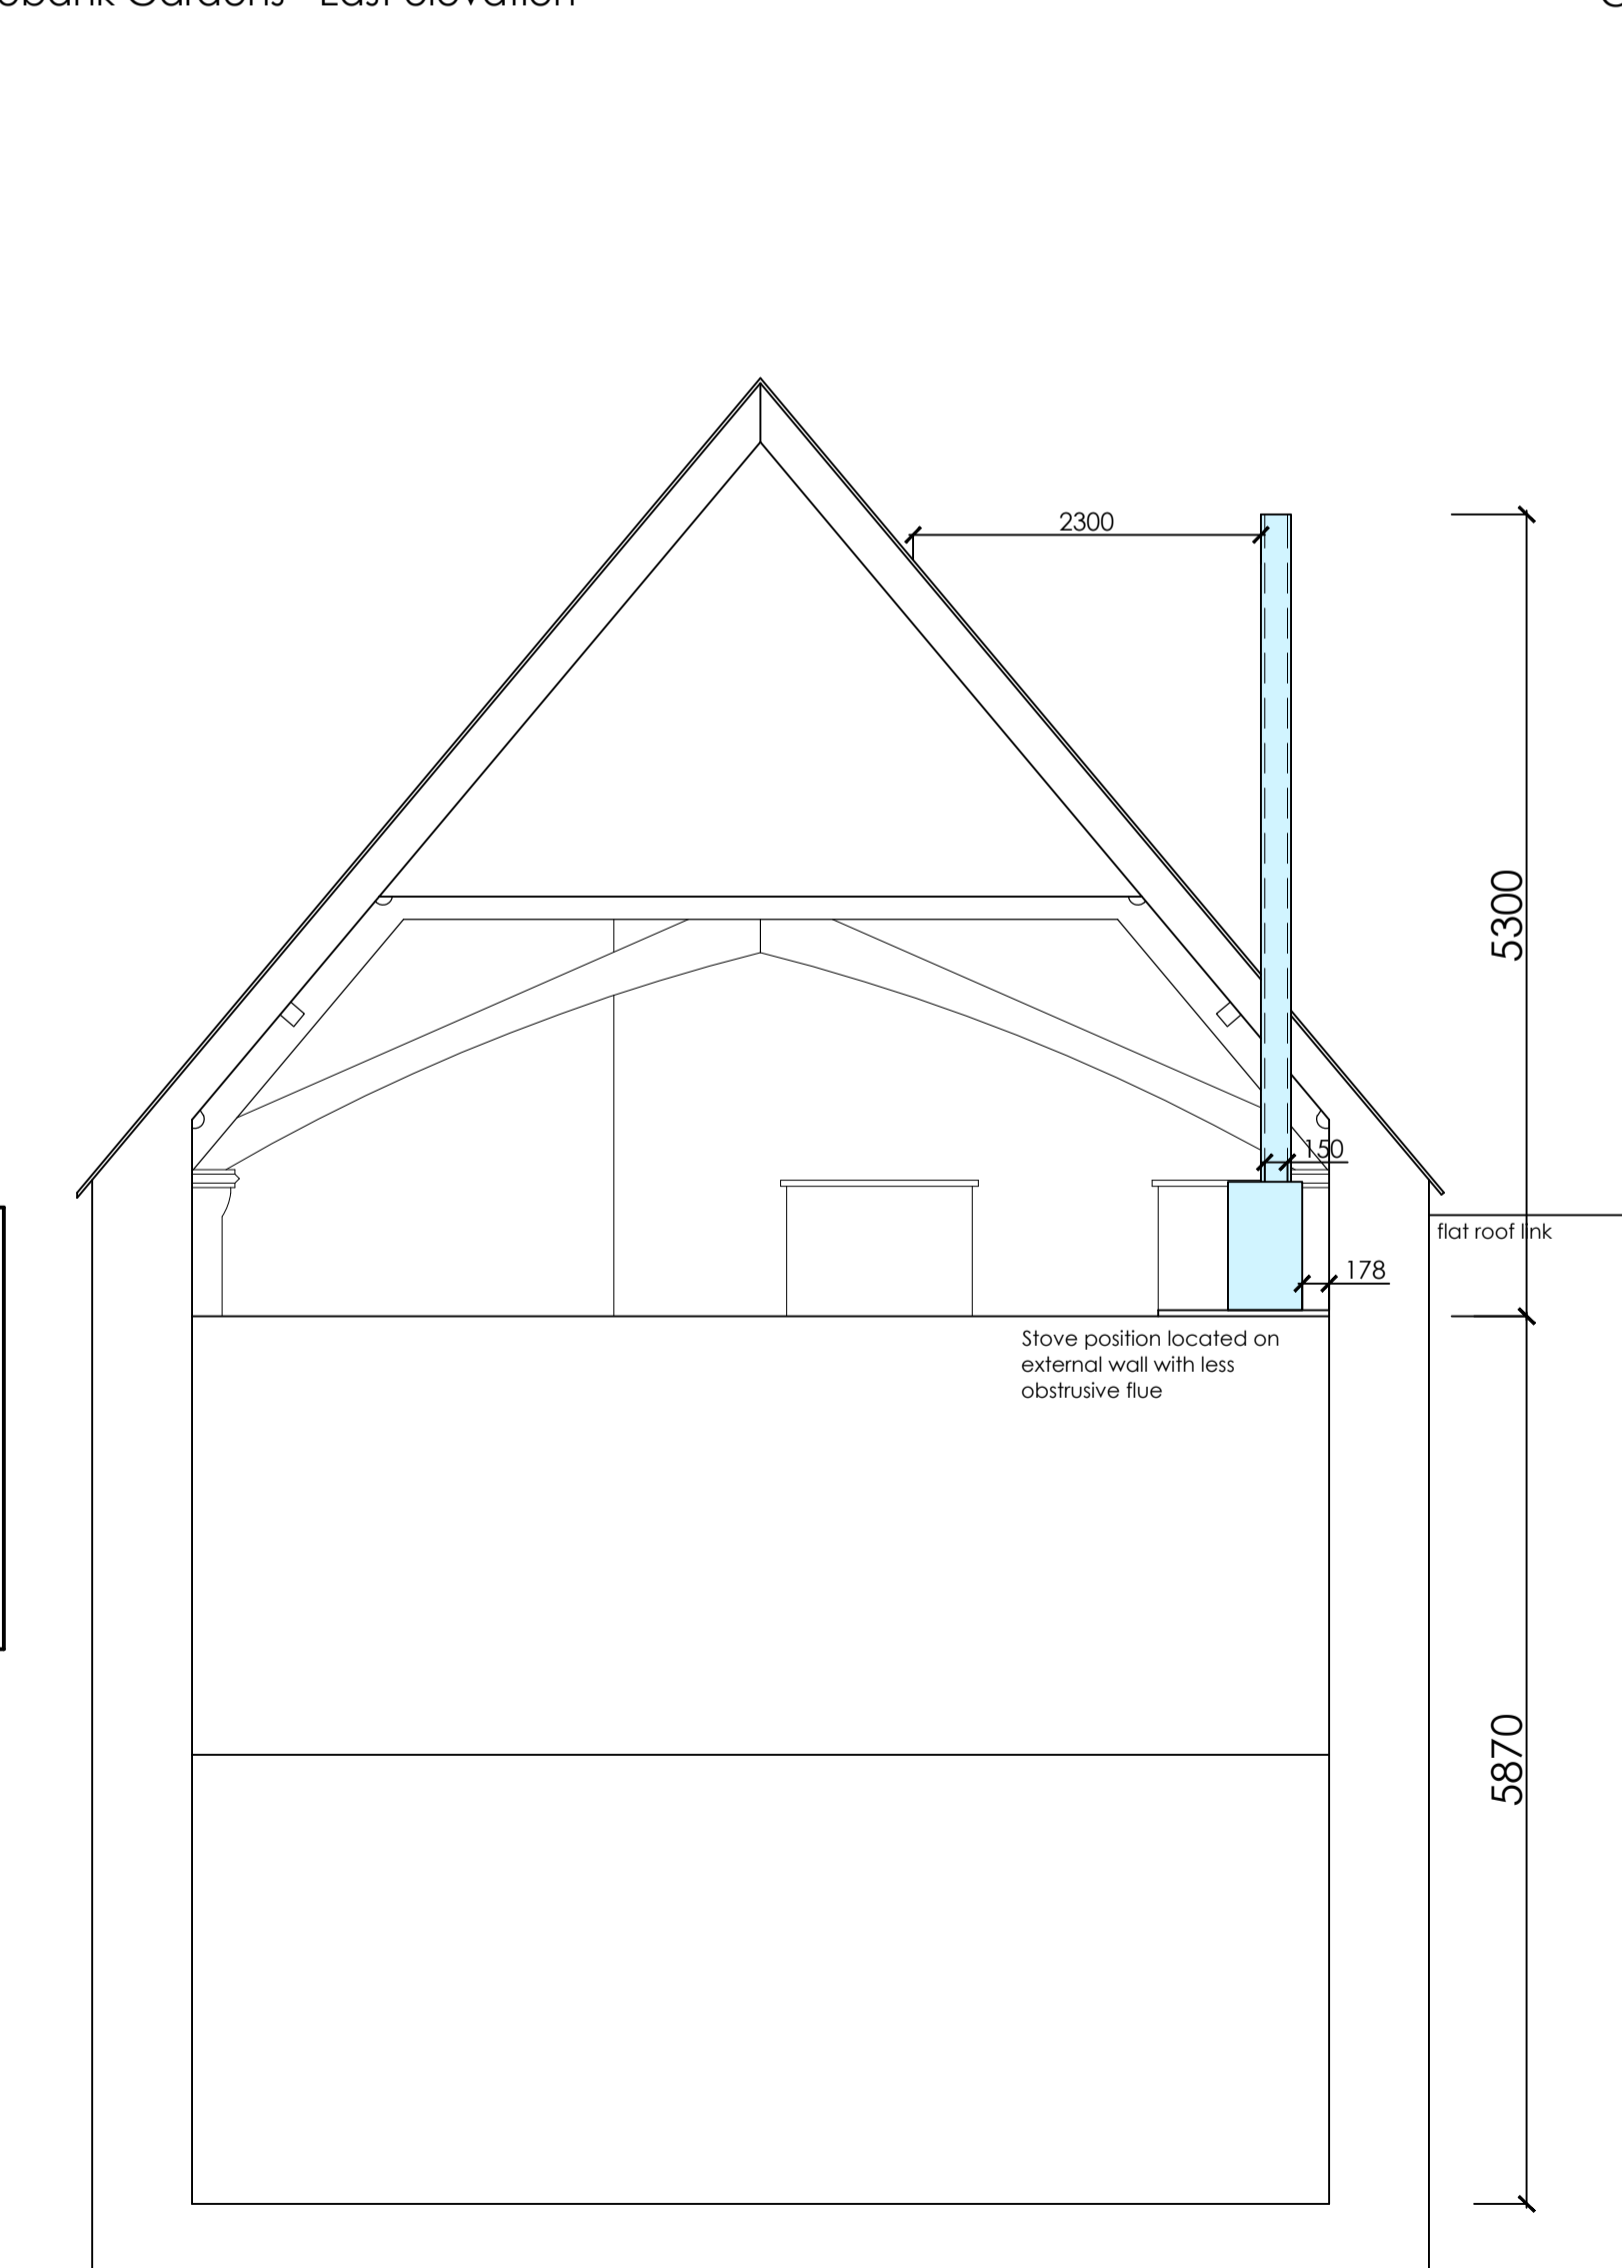

Section through A-A  
Scale 1 : 50

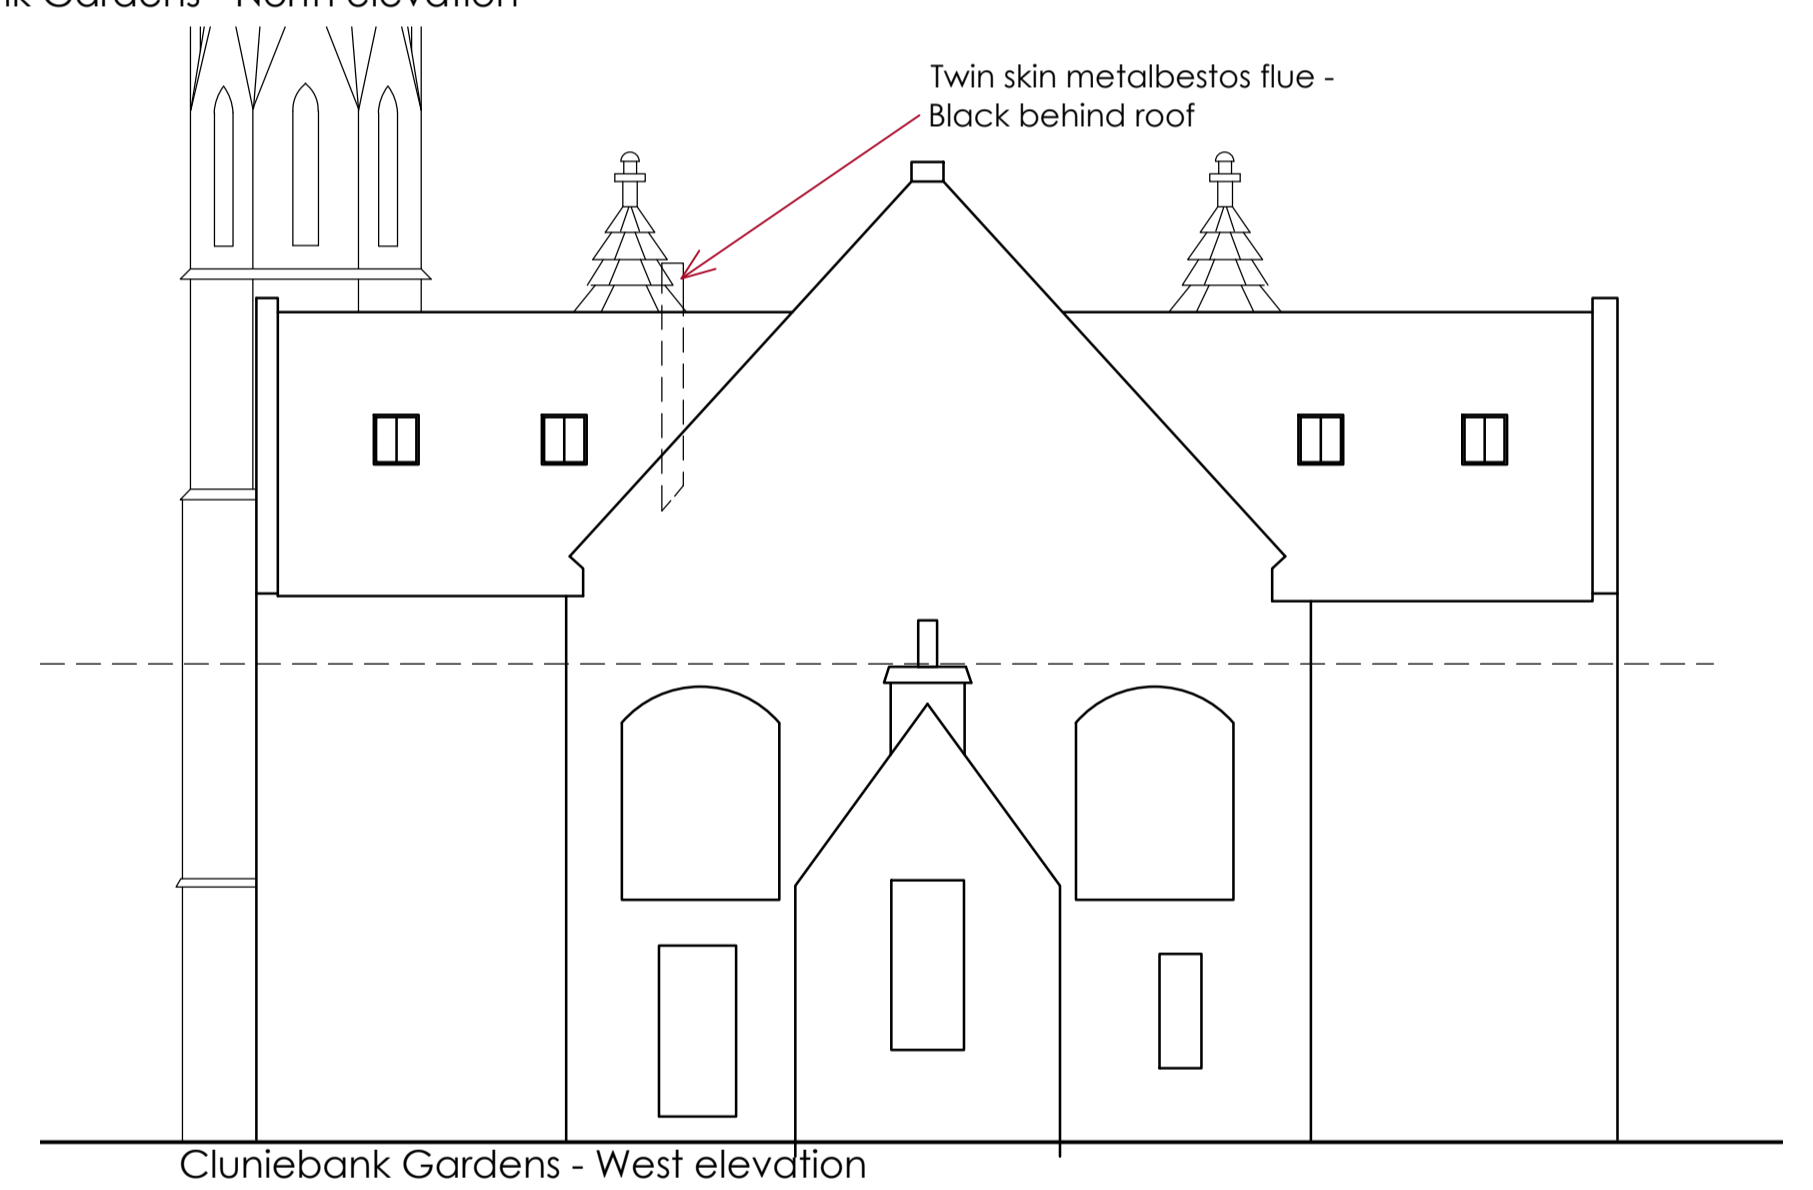

Cluniebank Gardens - West elevation

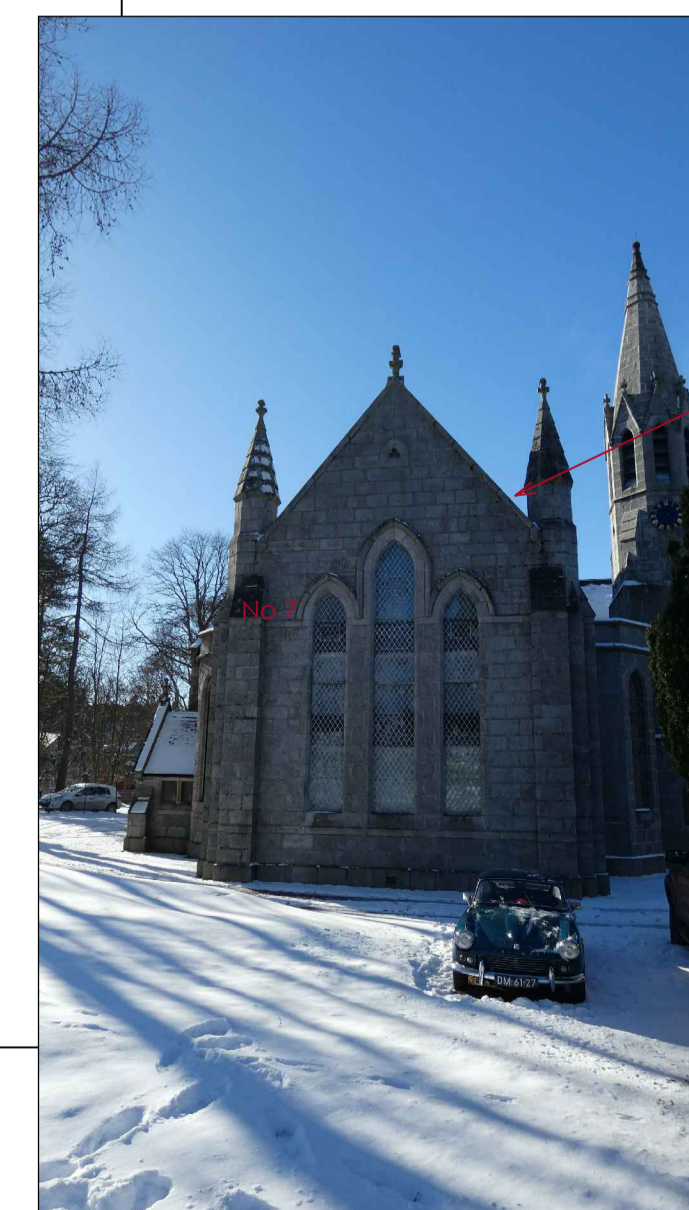

Cluniebank Gardens - East elevation



Cluniebank Gardens - North elevation

Twin skin metalbestos flue location behind gable pinnacle

Twin skin metalbestos flue location behind the spire

7 Cluniebank Gardens  
Braemar  
Aberdeenshire

Proposed wood burning stove  
Proposed Plans, Elevations and Sections

Date : Nov 2023  
Scale : as shown @ A1  
Drawn : PST

Drawing No.  
2023-024/PL01a

**Gerry Robb**  
architectural design services

Bridgend  
Bridgeview Road  
Aboyne  
Aberdeenshire  
AB34 5HB  
(013398) 86359  
info@gerryrobb.co.uk