





Cluniebank Gardens - South elevation
Scale 1 : 100

Cluniebank Gardens - East elevation

Cluniebank Gardens - North elevation

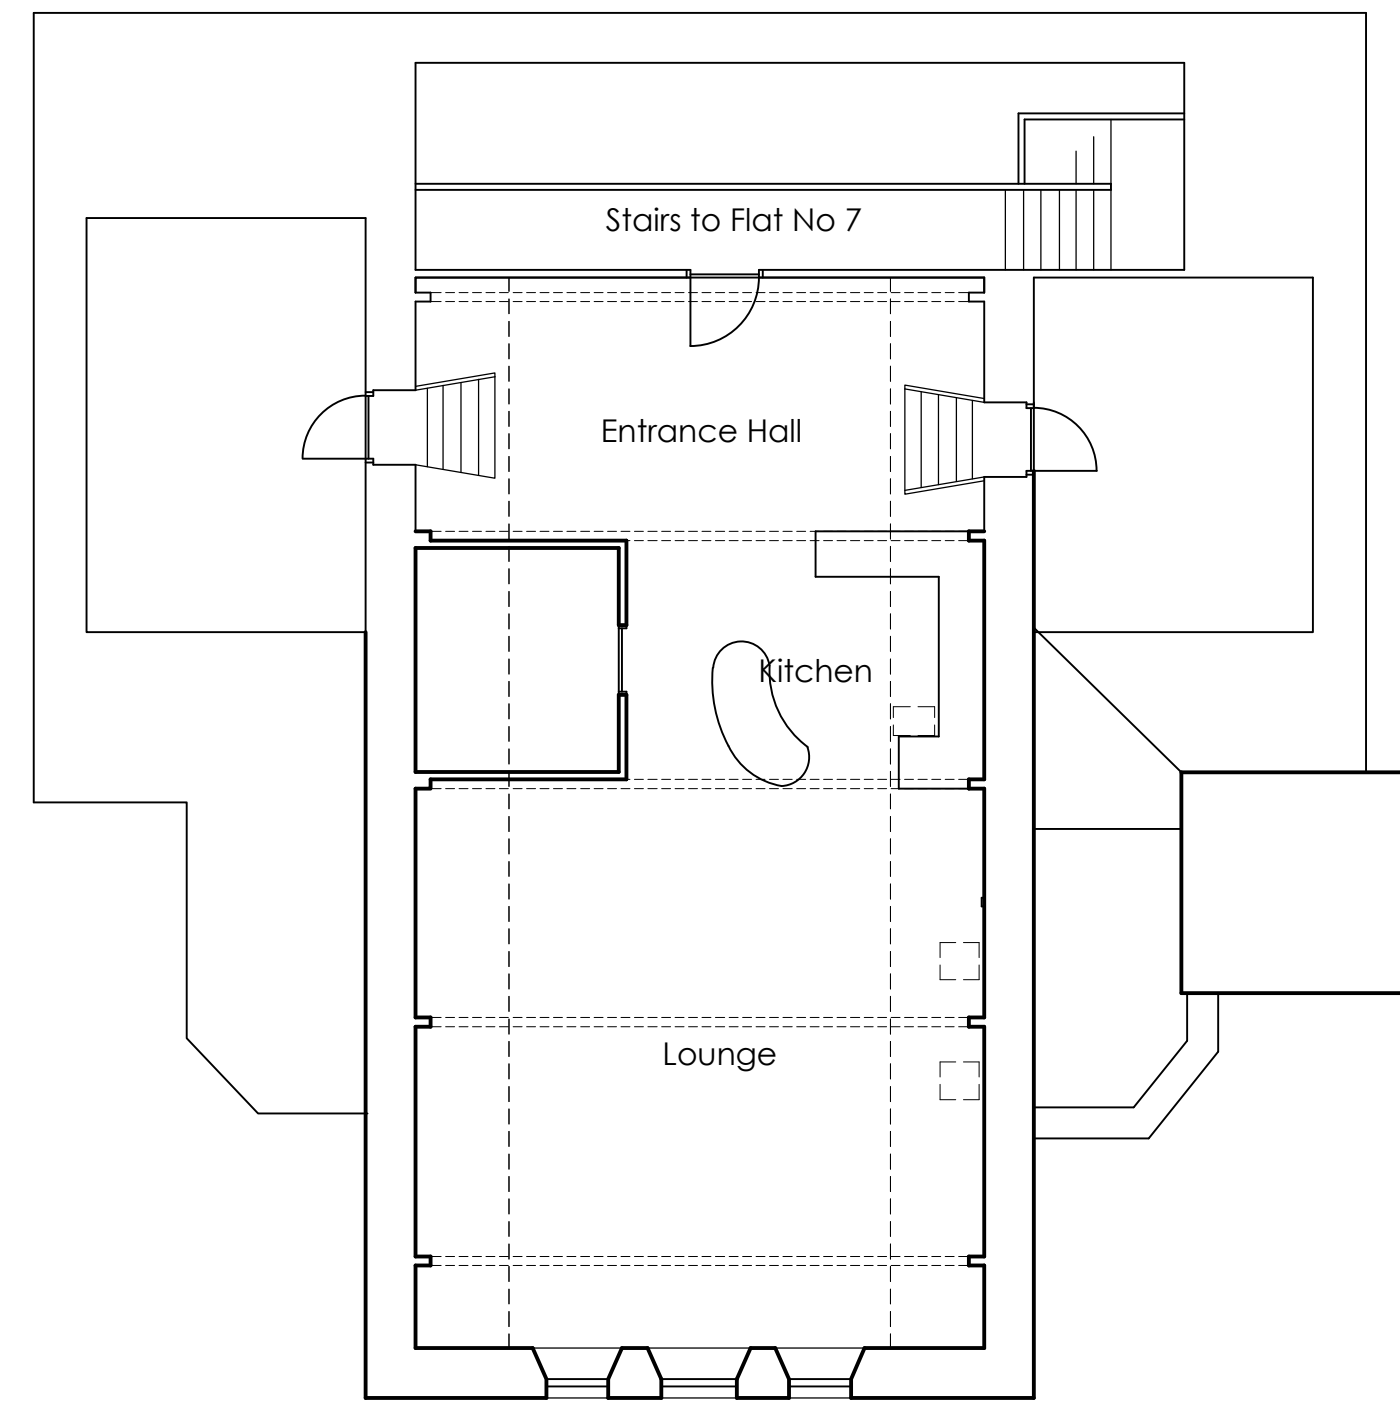

No 7 Cluniebank Gardens - Floor plan
Scale 1 : 100

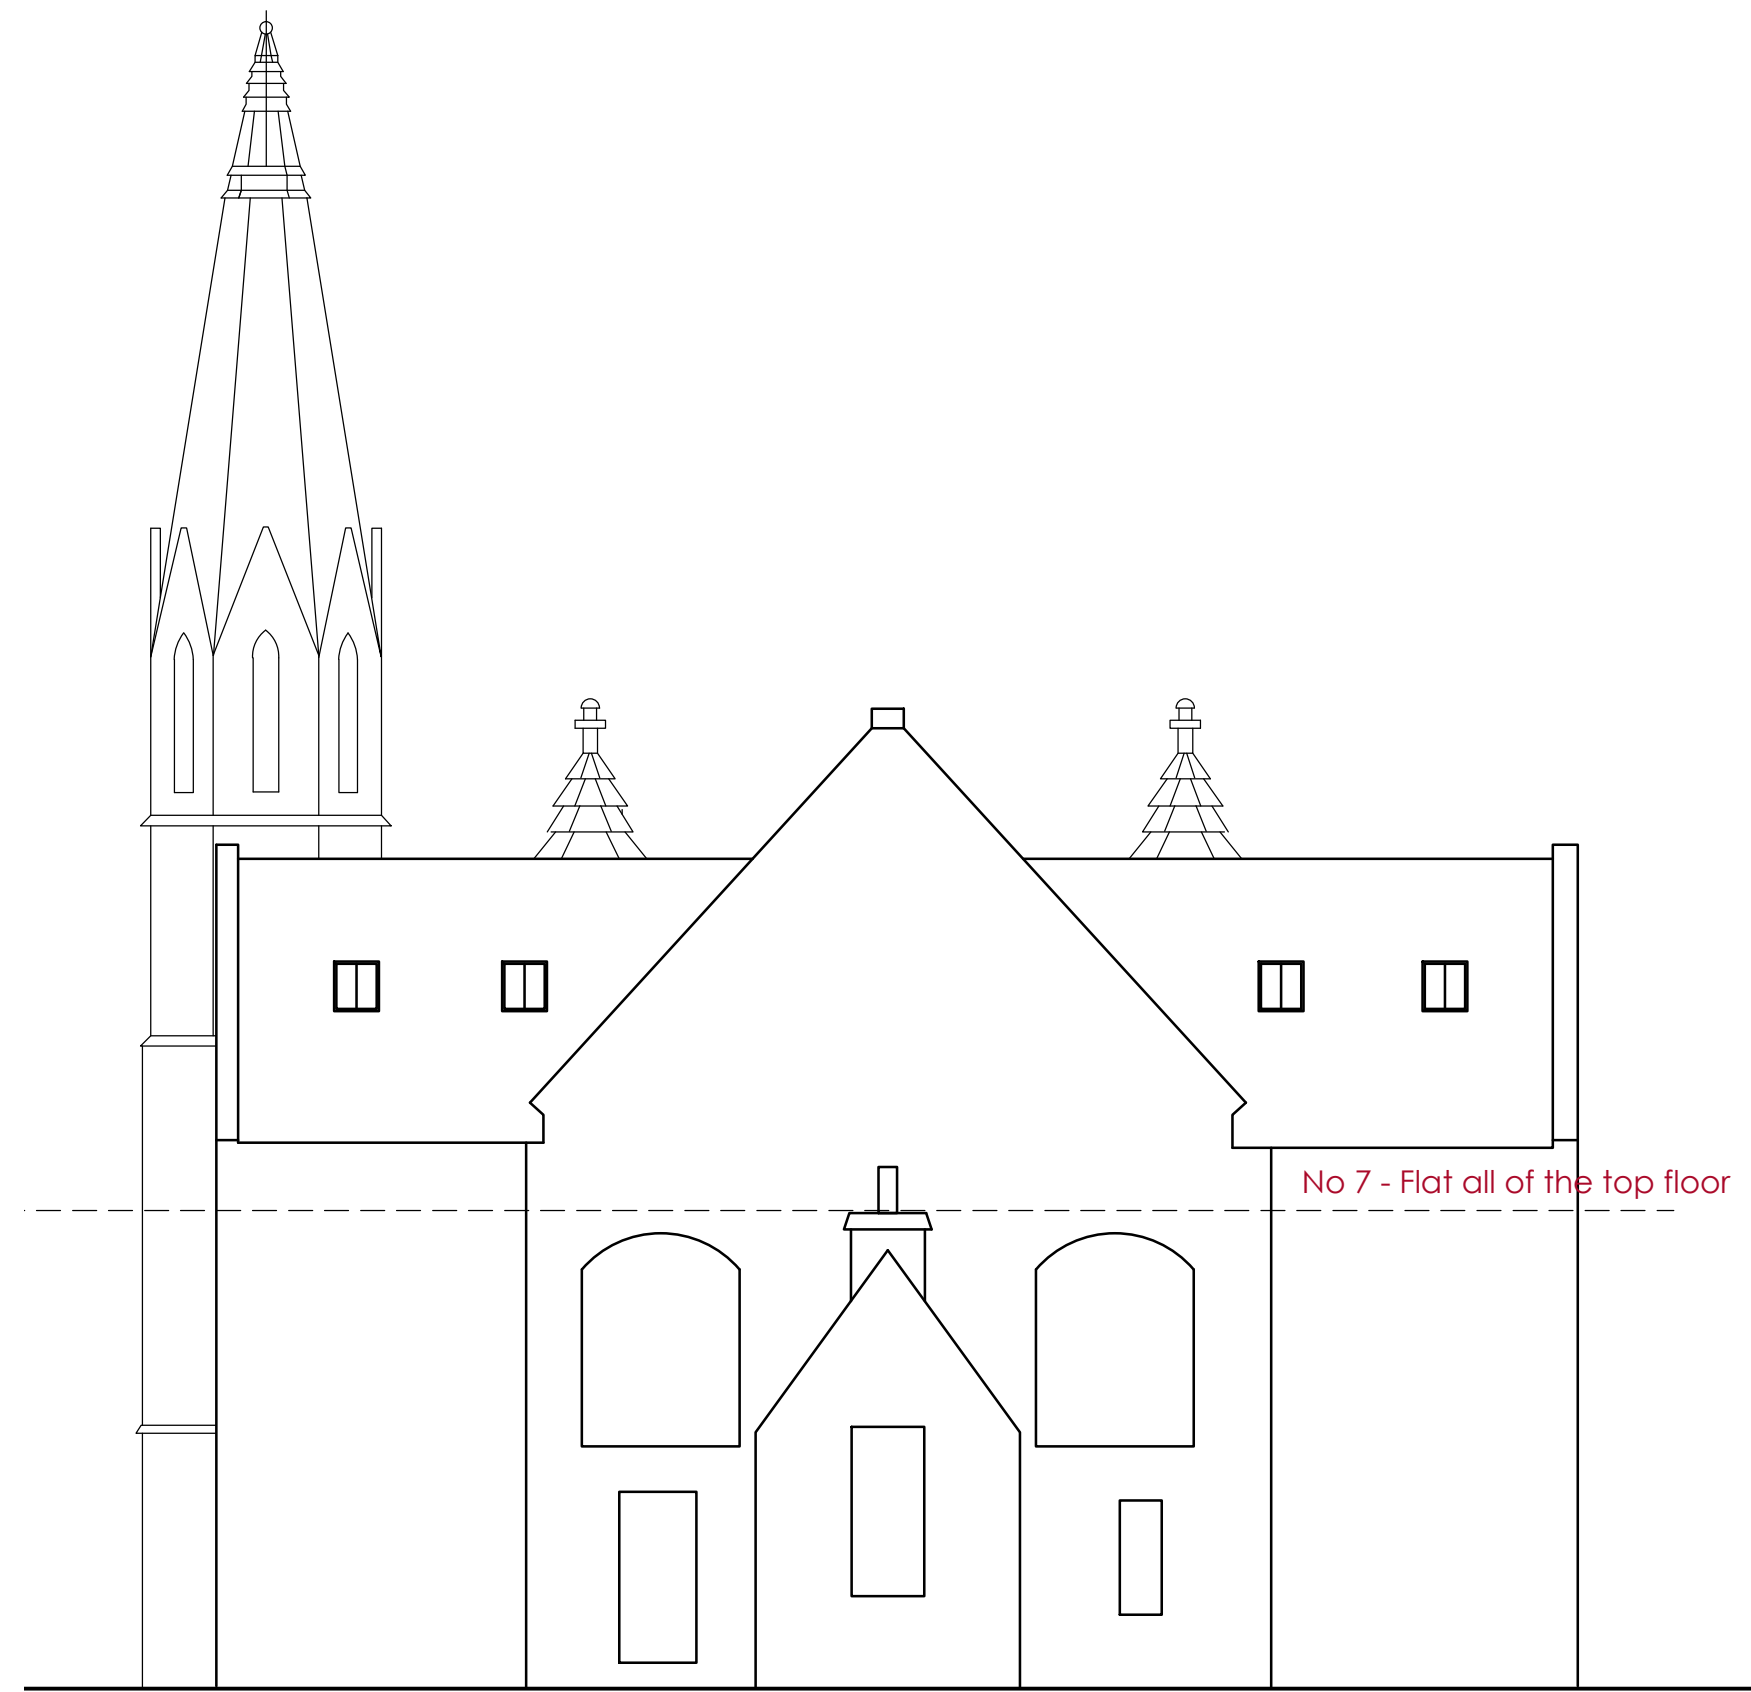

Cluniebank Gardens - West elevation

7 Cluniebank Gardens Braemar Aberdeenshire	
Proposed wood burning stove	
Proposed Plans, Elevations and Sections	
Date : Nov 2023 Scale : as shown @ A1 Drawn : PST	Drawing No. 2023-024/S01
Gerry Robb architectural design services Bridgend Bridgeview Road Aboynne Aberdeenshire AB34 5HB (013398) 86359 info@gerryrobb.co.uk	