



PROPOSED WEST ELEVATION

NATURAL GRANITE FACING TO MATCH EXISTING HOUSE  
 GREY GRANITE CHIPS ON GREY CEMENT RENDER ON BLOCK WALL  
 ANTHRACITE 'BIRKDALE' ELECTRIC ROLLER GARAGE DOOR

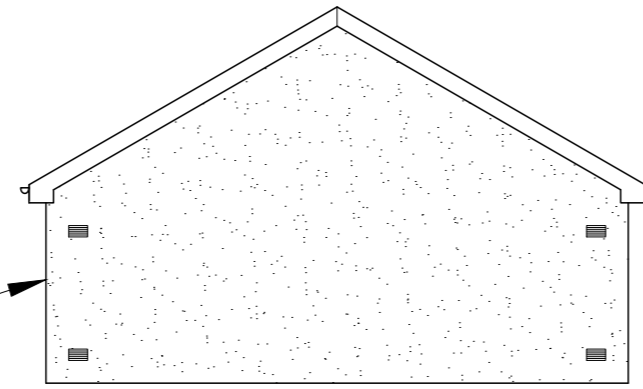


PROPOSED EAST ELEVATION

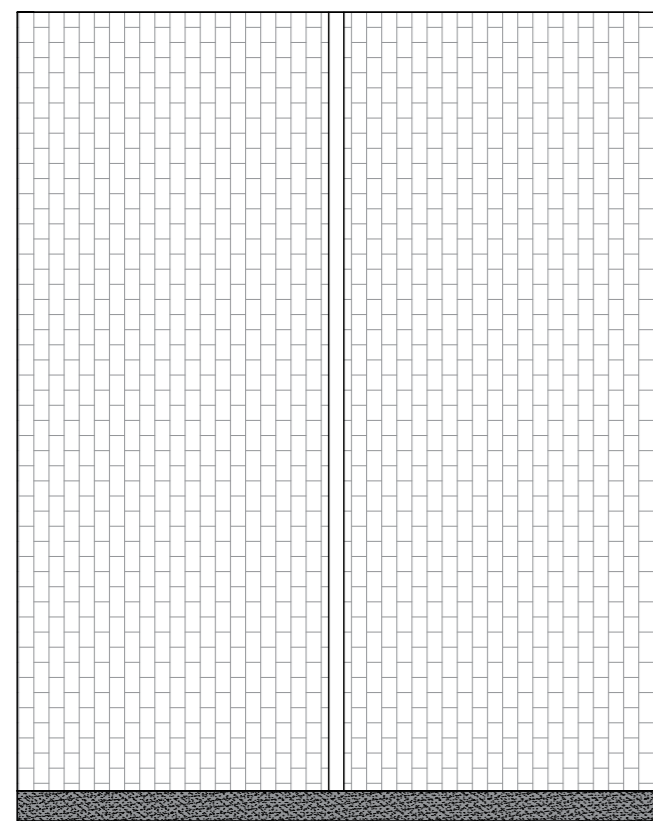


PROPOSED ROOF PLAN

WHITE UPVC WINDOW  
 NATURAL SLATE TO MATCH EXISTING HOUSE  
 GREY GRANITE CHIPS ON GREY CEMENT RENDER ON BLOCK WALL

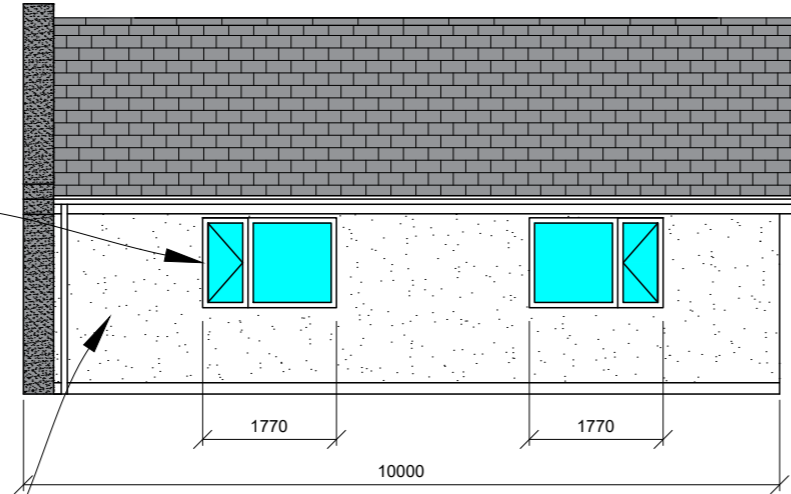


PROPOSED SOUTH ELEVATION

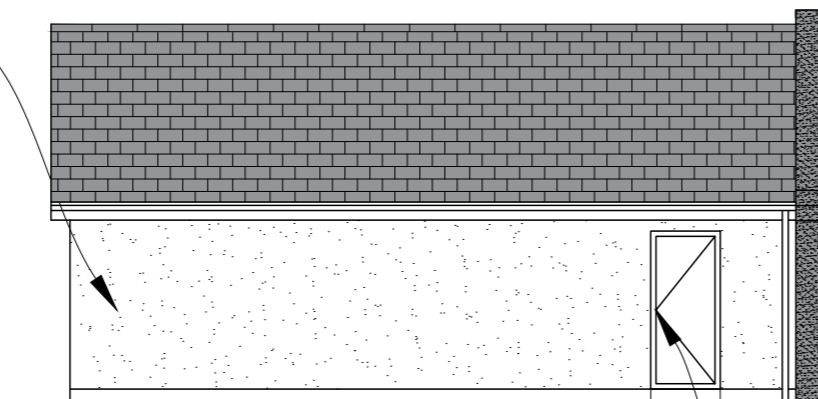

PROPOSED NORTH ELEVATION


WHITE UPVC PASS DOOR

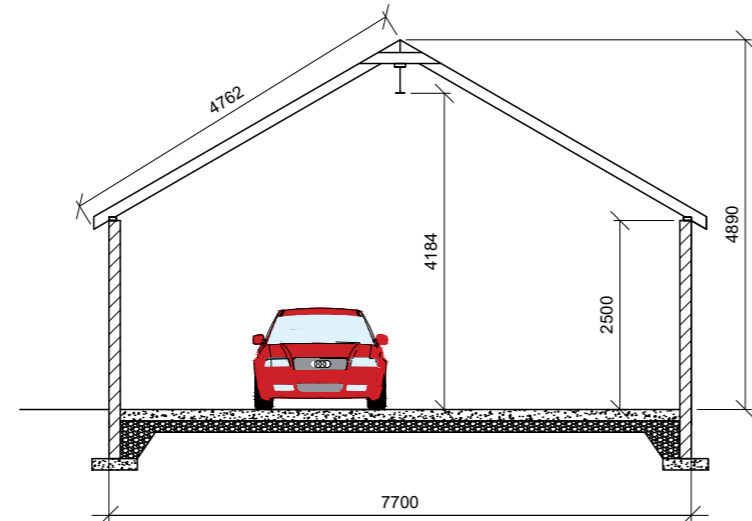


PROPOSED SECTION A-A

PROPOSED ROOF PLAN & ELEVATIONS



SCALE 1:100

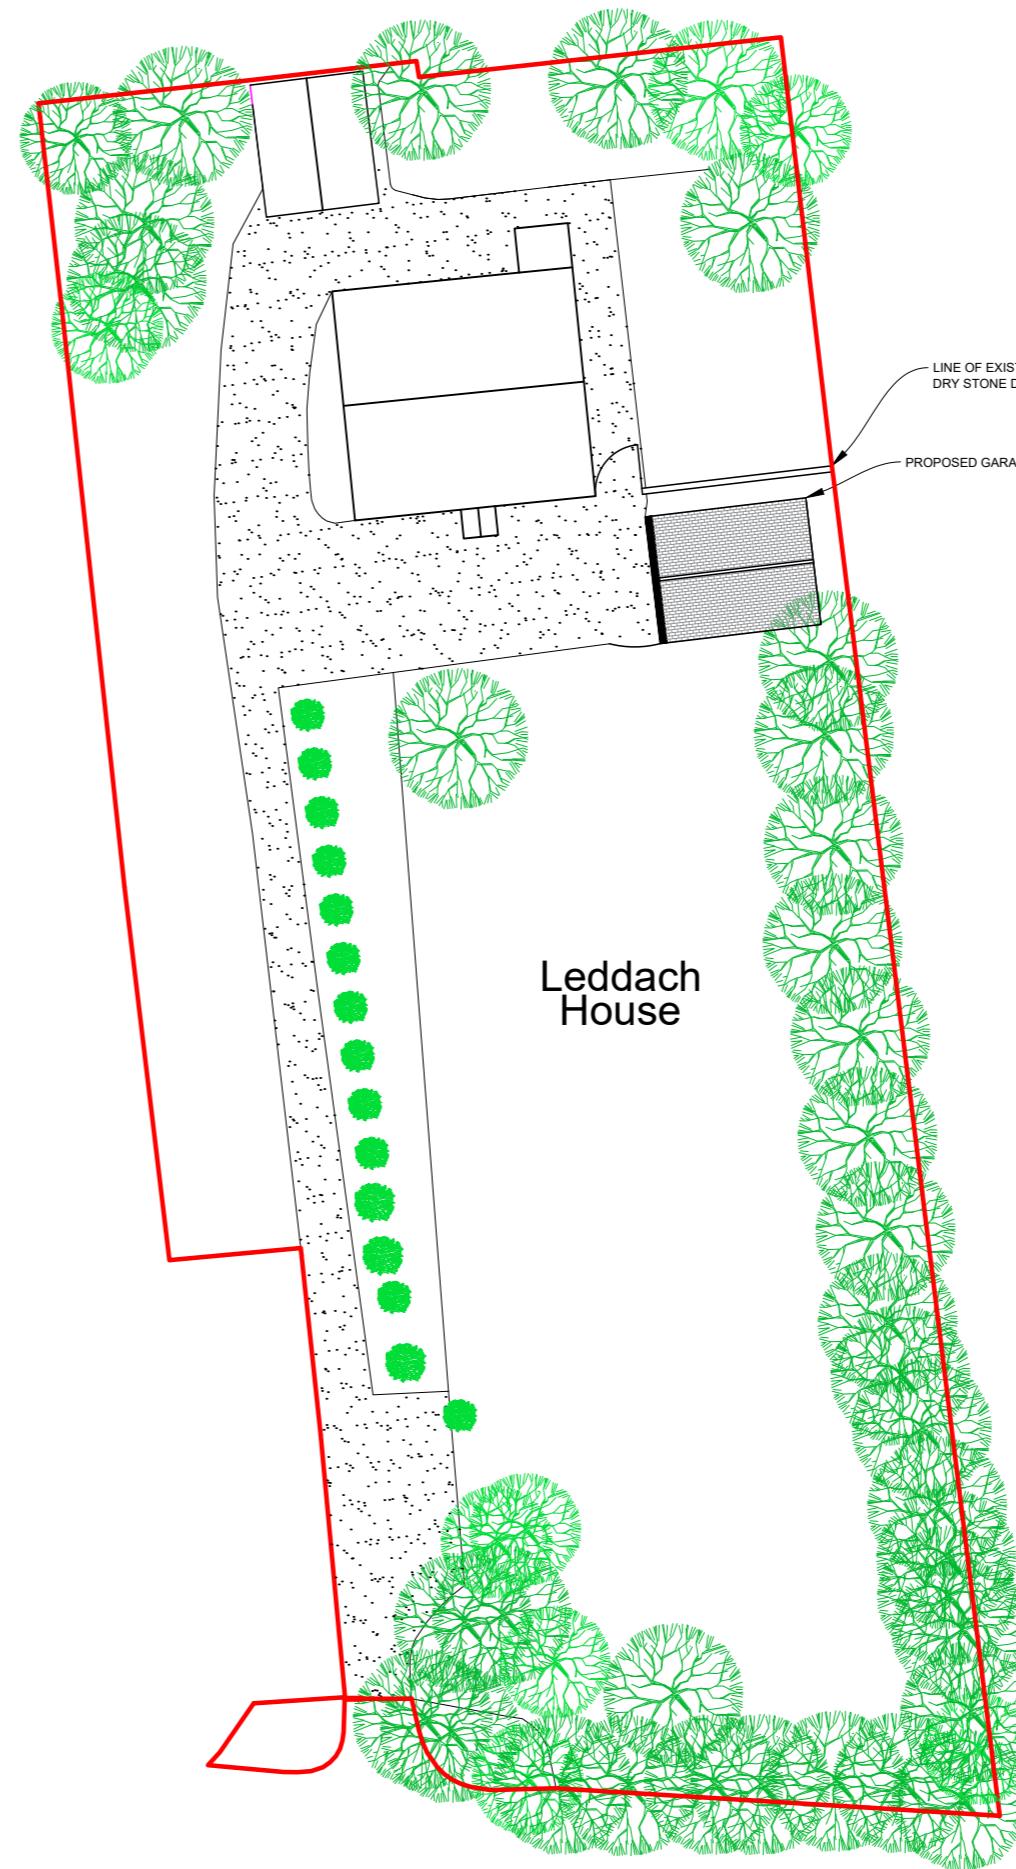


SITE PLAN  
 SCALE 1:500

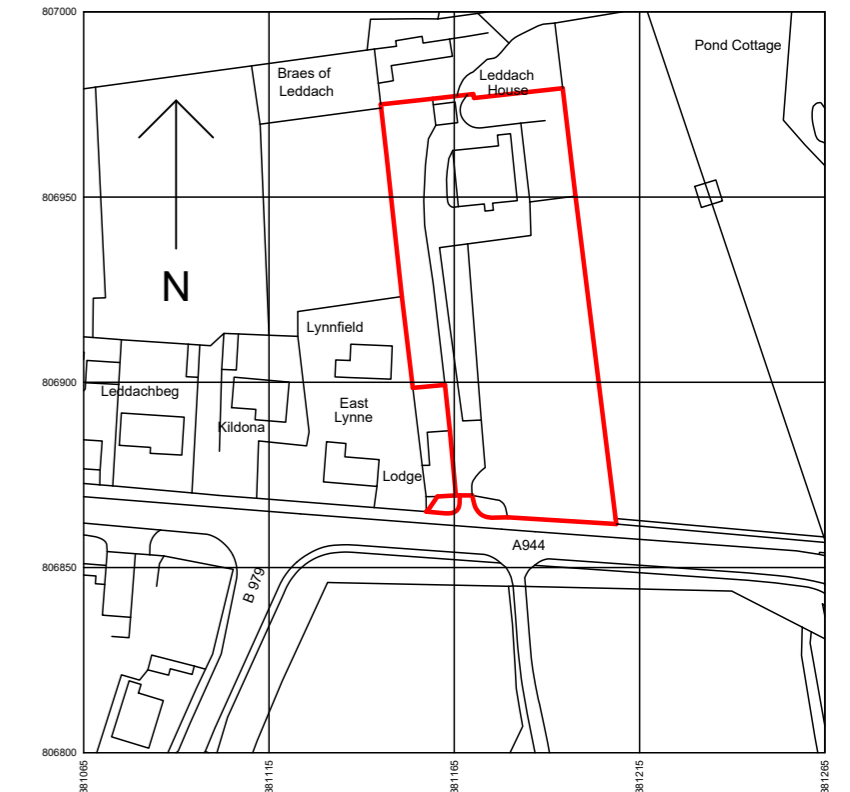

LOCATION PLAN  
 SCALE 1:2000

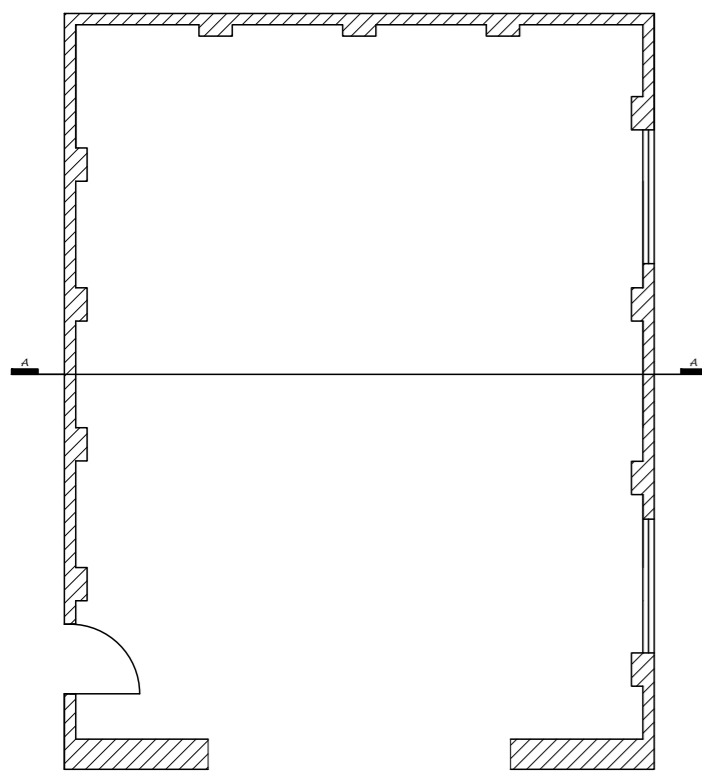 

PROPOSED FLOOR PLAN

 SITE ADDRESS		
LEDDACH HOUSE MASON LODGE WESTHILL		
TITLE PROPOSED PLANS AND ELEVATIONS		
SCALE AS NOTED	DATE 14.11.23	BY JP
MR G PIA LEDDACH HOUSE MASON LODGE WESTHILL ABERDEENSHIRE		
DRAWING NUMBER		REV.
LDH2-PLN-001		B