


1 Existing Ground Floor
1 : 50

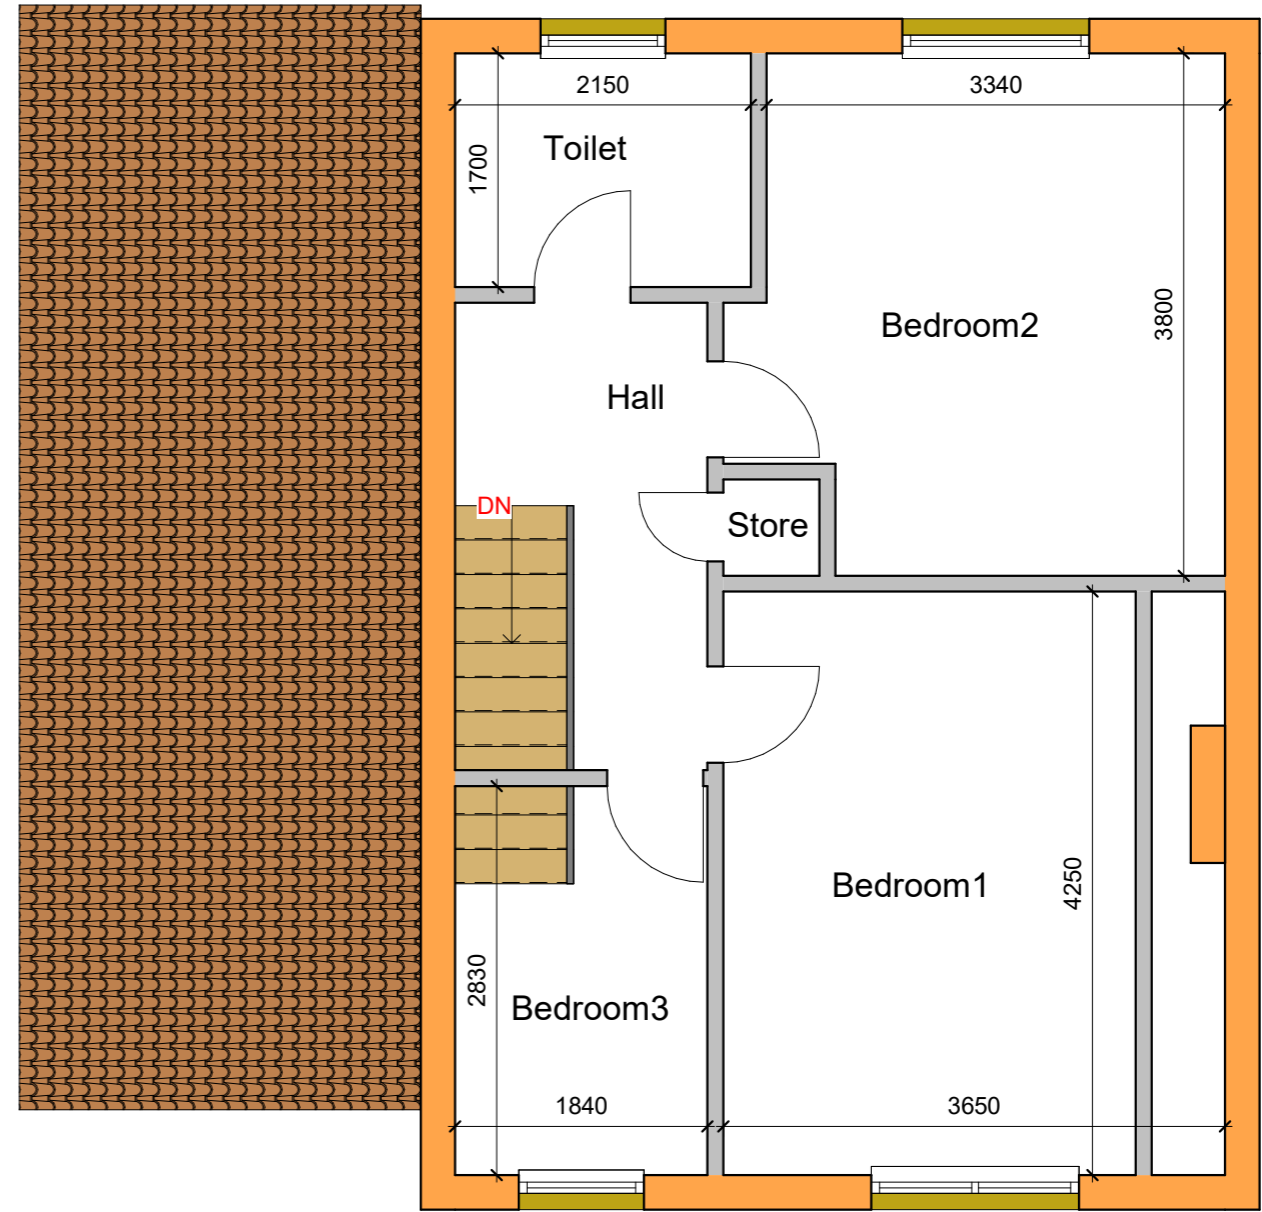


2 Existing First Floor
1 : 50


GENERAL NOTES:

- DO NOT SCALE FROM THE DRAWINGS
- ALL DIMENSIONS ARE IN MILLIMETER.
- VERIFY ALL DIMENSIONS AND CONDITIONS BEFORE BUILDING OR STARTING CONSTRUCTION.
- NOTIFY THE DESIGNER IMMEDIATELY OF ANY DISCREPANCY OR VARIATION.
- ALL WORK TO COMPLY WITH CURRENT BUILDING REGULATIONS AND CODES OF PRACTICE.

PROJECT	22 Kennedy Avenue, Basildon, SS15 6LE		
CLIENT	Ms Clarina Marufu		
SHEET	Date	Project number	Scale (@ A3)
	Issue Date	Project Number	
Existing Floor Plans	Drawn by	DRAWING NUMBER	
	Author	A101	REV
	Checked by		
	Checker		

 

VISUAL SCALE 1:50 @ A3

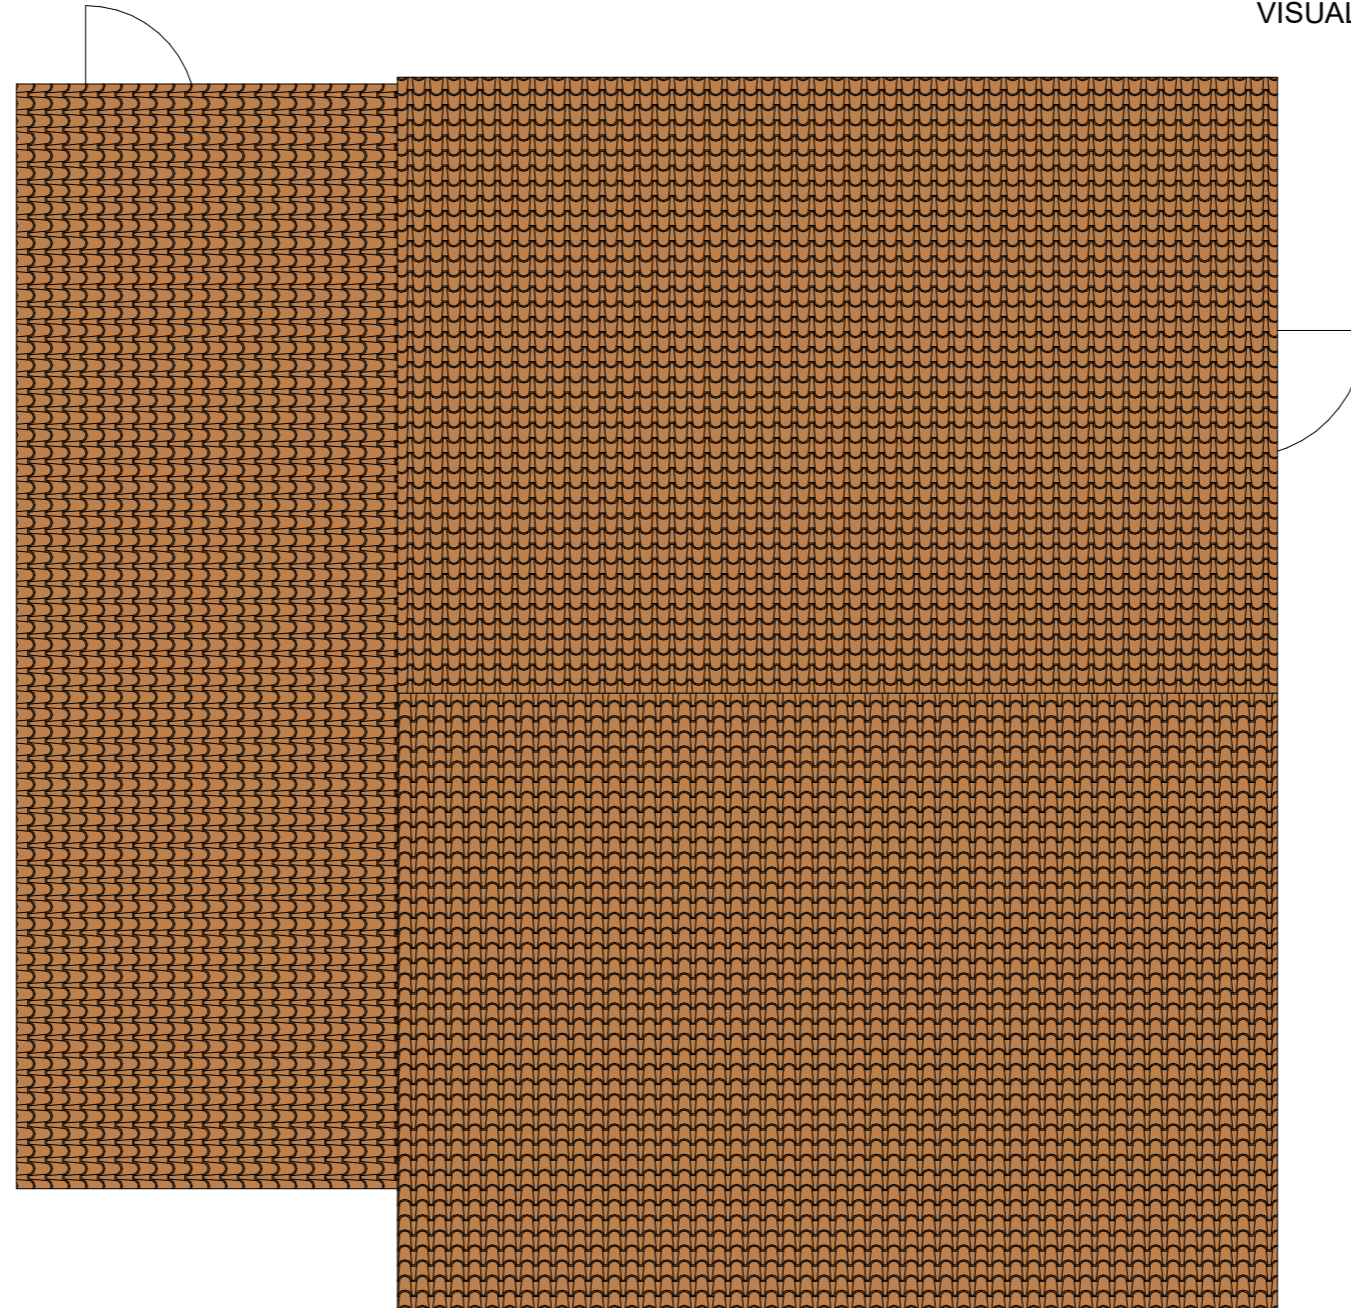

1 Existing Roof Plan
1 : 50

GENERAL NOTES:

1. DO NOT SCALE FROM THE DRAWINGS
2. ALL DIMENSIONS ARE IN MILLIMETER.
3. VERIFY ALL DIMENSIONS AND CONDITIONS BEFORE BUILDING OR STARTING CONSTRUCTION.
4. NOTIFY THE DESIGNER IMMEDIATELY OF ANY DISCREPANCY OR VARIATION.
5. ALL WORK TO COMPLY WITH CURRENT BUILDING REGULATIONS AND CODES OF PRACTICE.

PROJECT	22 Kennedy Avenue, Basildon, SS15 6LE			CLIENT	Ms Clarina Marufu	
SHEET	Existing Roof Plan	Date	Project number	Scale (@ A3)		
		Issue Date	Project Number			
		Drawn by	DRWAING NUMBER	REV		
		Author	A102			
		Checked by				
		Checker				