


**EXISTING GROUND FLOOR**

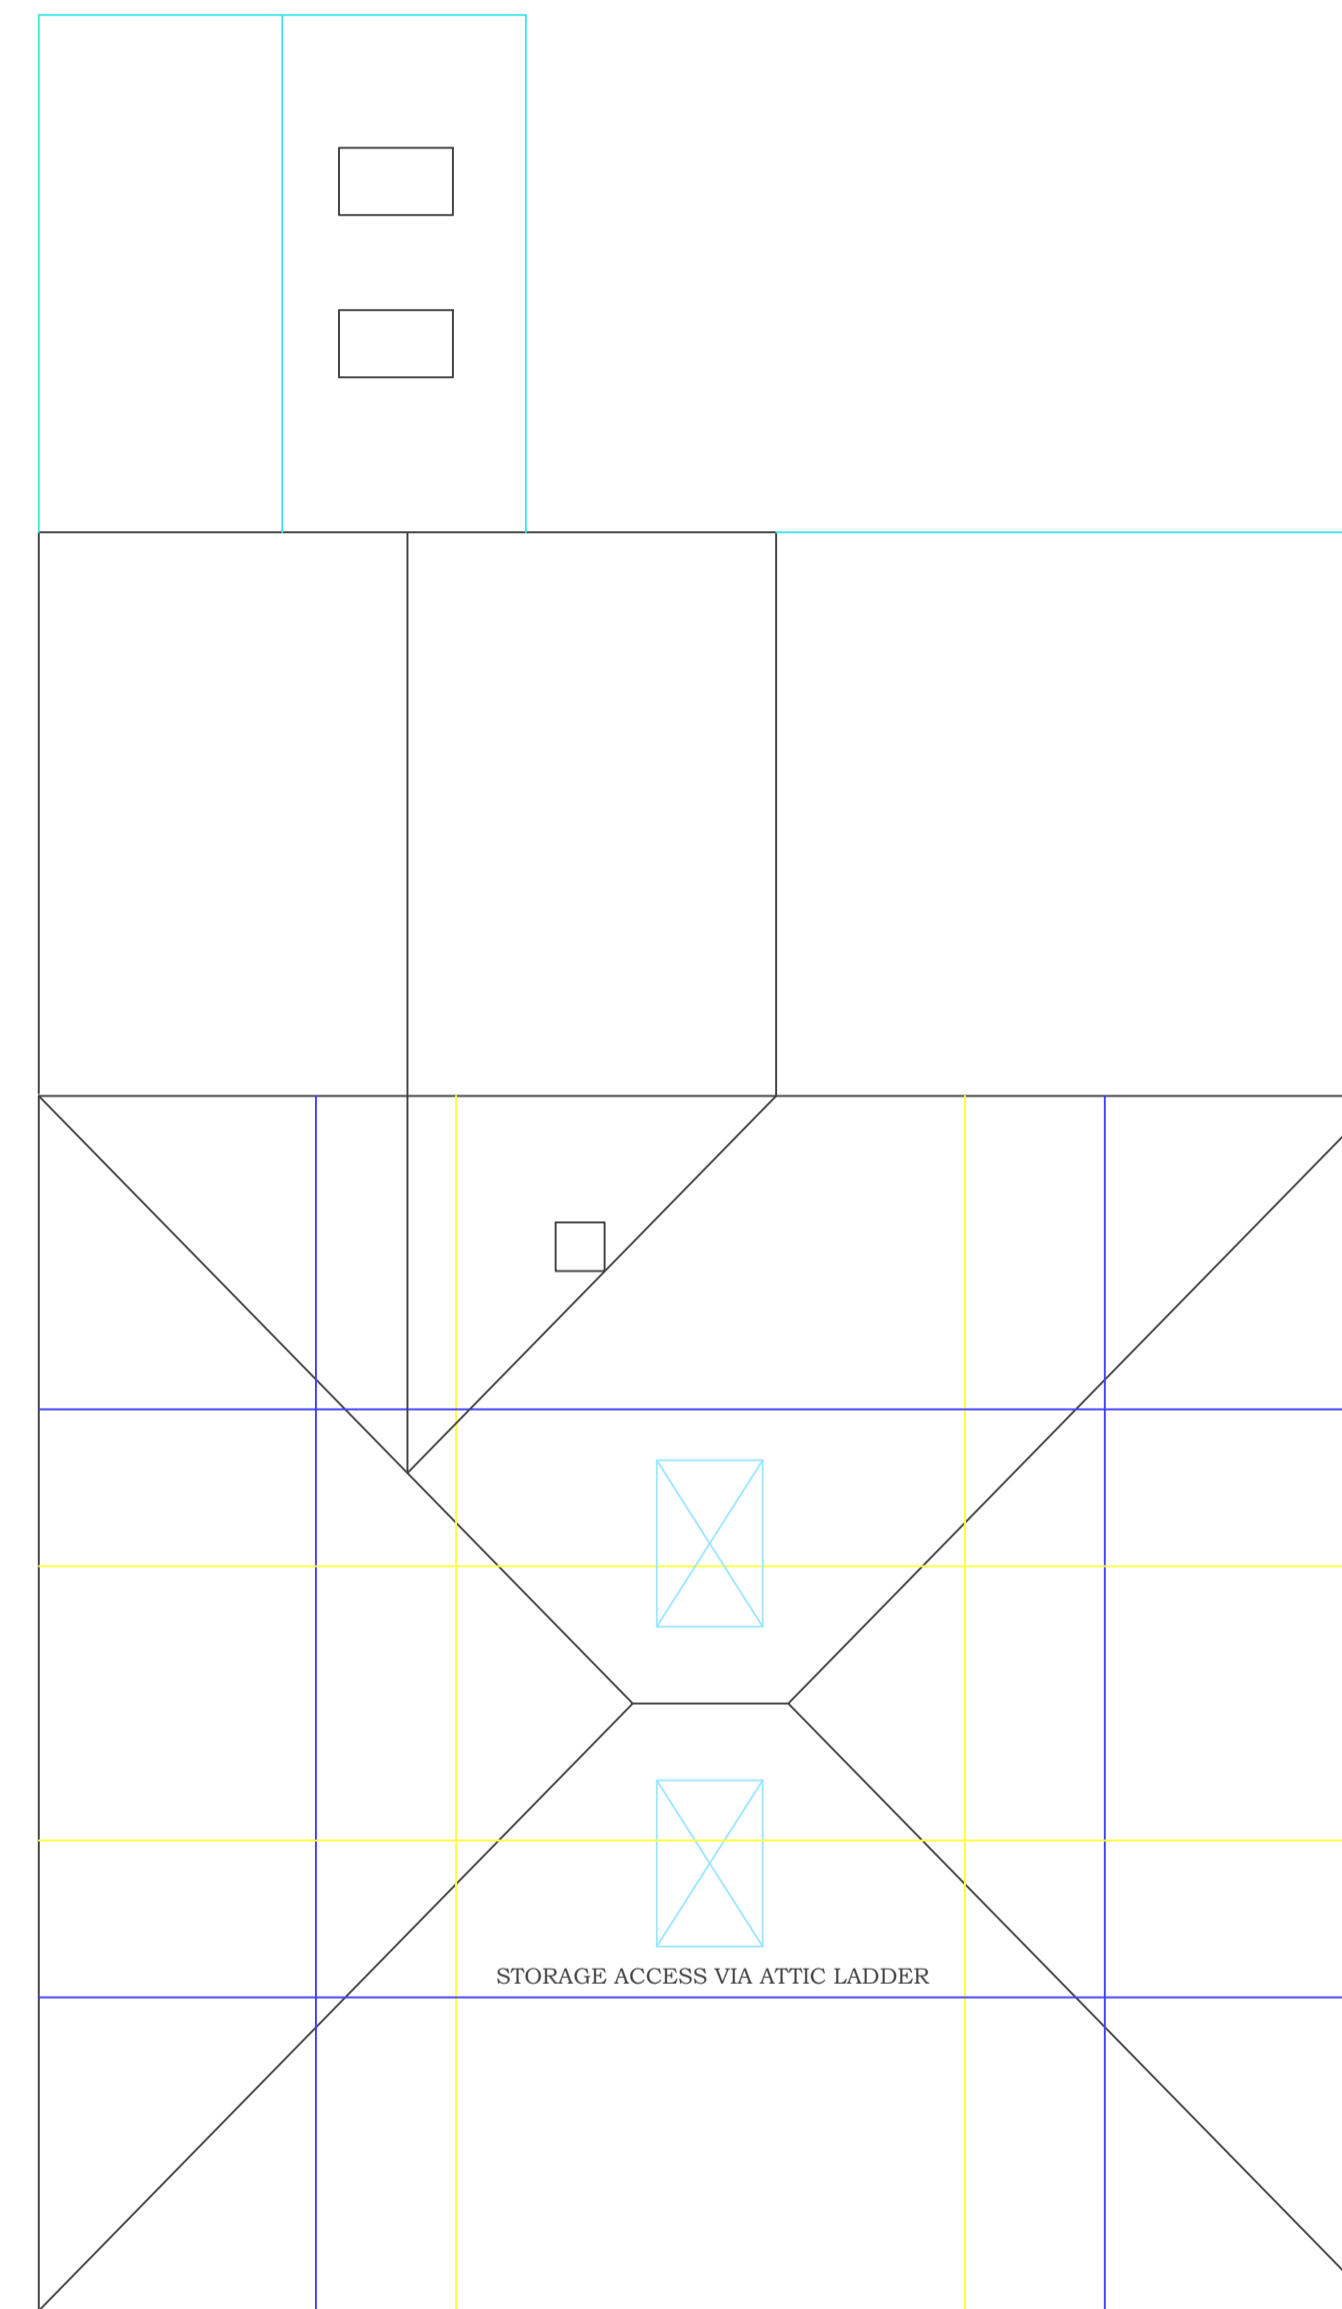

**EXISTING ATTIC SPACE**

COPYRIGHT IN THIS DRAWING IS CONFIDENTIAL AND OWNED BY DELL DESIGNS SERVICES AS SUCH THIS DOCUMENT (AND ITS CONTENTS) SHOULD BE TREATED WITH THE UTMOST CARE AND CONSIDERATION AND IN NO CIRCUMSTANCES SHOULD IT BE DISCLOSED, DISTRIBUTED, PUBLISHED OR COPIED (WHETHER IN WHOLE OR PART) WITHOUT THE PRIOR CONSENT OF DELL DESIGNS LTD.  
 NOTE: ALL DIMENSIONS TO BE CHECKED ON SITE AND ANY DISCREPANCIES NOTIFIED PRIOR TO COMMENCEMENT OF WORK.  
 DO NOT SCALE FROM THIS DRAWING IF NOT COMPLETELY SURE.

Drawn: PD	Checked: SC	Scale: 1:50	Date: OCT 2023
Drawing Number: PD/HPP/FP/02		Contract No: 98/23	Rev:

Drawing Title:  
EXISTING FLOOR PLAN LAYOUT.

**Dell DESIGNS LTD**  
 paul.dellanna@gmail.com - Tel: 07967456073

Project:  
HAFOD 9 PARK PLACE NP11 4RN.