


NOTES


No implied licence exists. This drawing should not be used to calculate areas for the purposes of valuation. Do not scale this drawing. All dimensions to be checked on site by the contractor and such dimensions to be their responsibility. All work must comply with relevant British Standards and Building Regulations requirements. Drawing errors and omissions to be reported to the designer/client.



FOR CHANGE OF USE APPLICATION

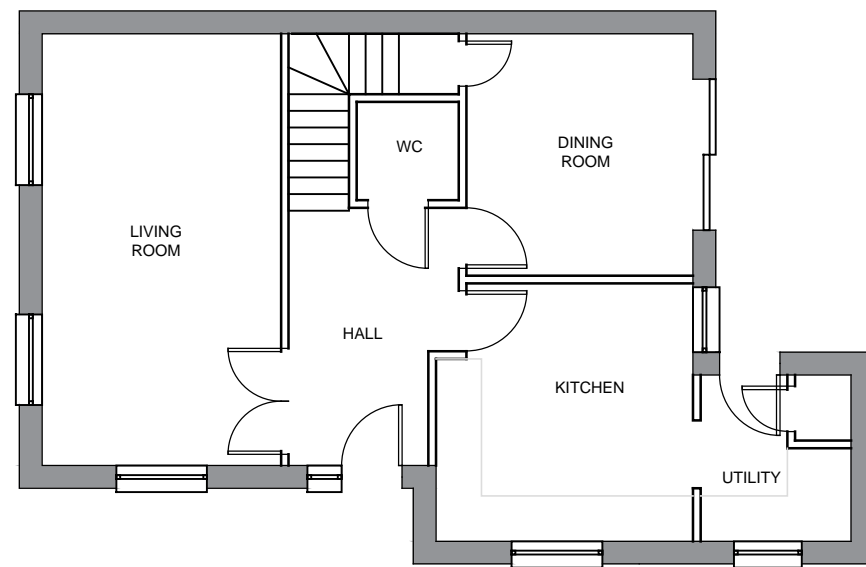

PROPOSED GROUND FLOOR PLAN

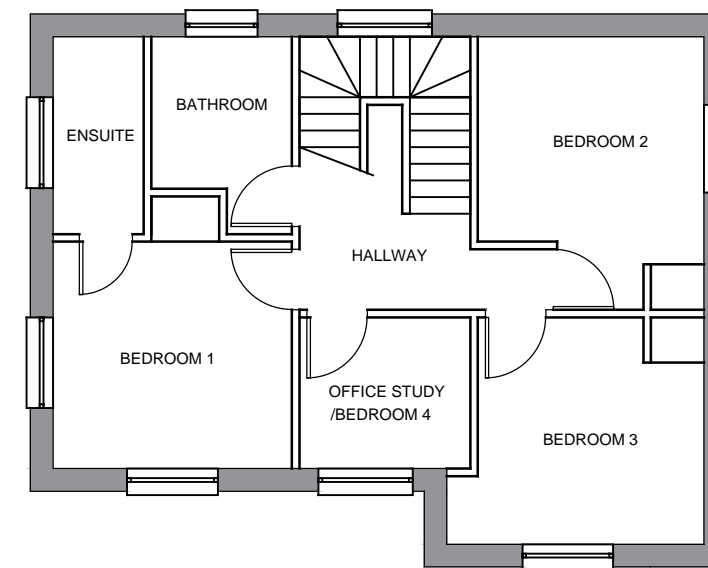

PROPOSED FIRST FLOOR PLAN

Scale 1:100



21 Townsend Leys  
Higham Ferrers  
Northamptonshire  
NN10 8LW

Revisions

By Authorised

PROPOSED PLANS - CHANGE OF USE TO A CHILDREN CARE HOME

Drawn By:	Checked By:	Authorised By:	Revision By:	Rev Authorised By:
ND	ND	ND		
Date:	Scale	Drawing No:	Rev:	Rev date:
22.06.23	1:100@A3	23001-00-103		