


NOTES


No implied licence exists. This drawing should not be used to calculate areas for the purposes of valuation. Do not scale this drawing. All dimensions to be checked on site by the contractor and such dimensions to be their responsibility. All work must comply with relevant British Standards and Building Regulations requirements. Drawing errors and omissions to be reported to the designer/client.



FOR CHANGE OF USE APPLICATION

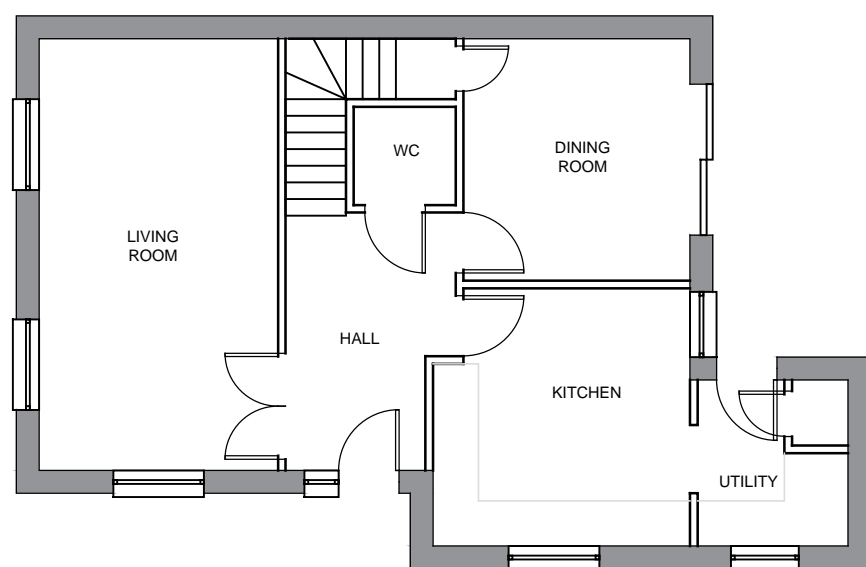


EXISTING GROUND FLOOR PLAN

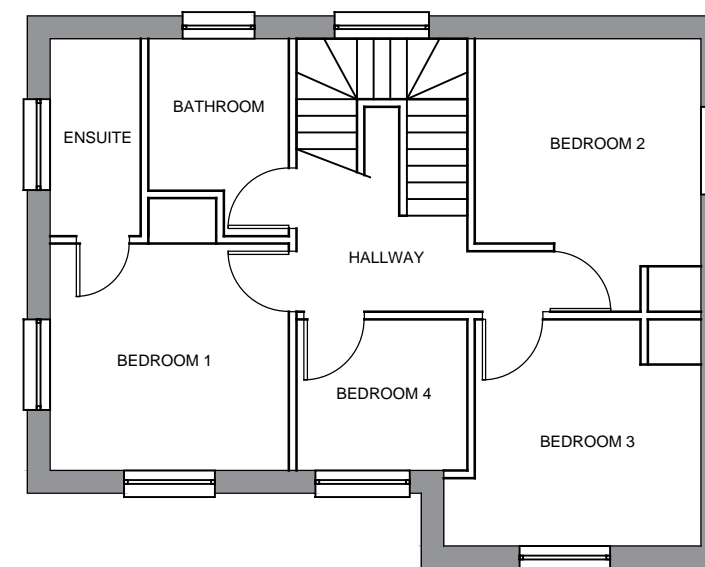

EXISTING FIRST FLOOR PLAN

Scale 1:100

 

21 Townsend Leys
Higham Ferrers
Northamptonshire
NN10 8LW

Revisions

By Authorised

EXISTING PLANS

Drawn By:	Checked By:	Authorised By:	Revision By:	Rev Authorised By:
ND	ND	ND		
Date:	Scale	Drawing No:	Rev:	Rev date:
22.06.23	1:100@A3	23001-00-102		