



first floor layout 1:100

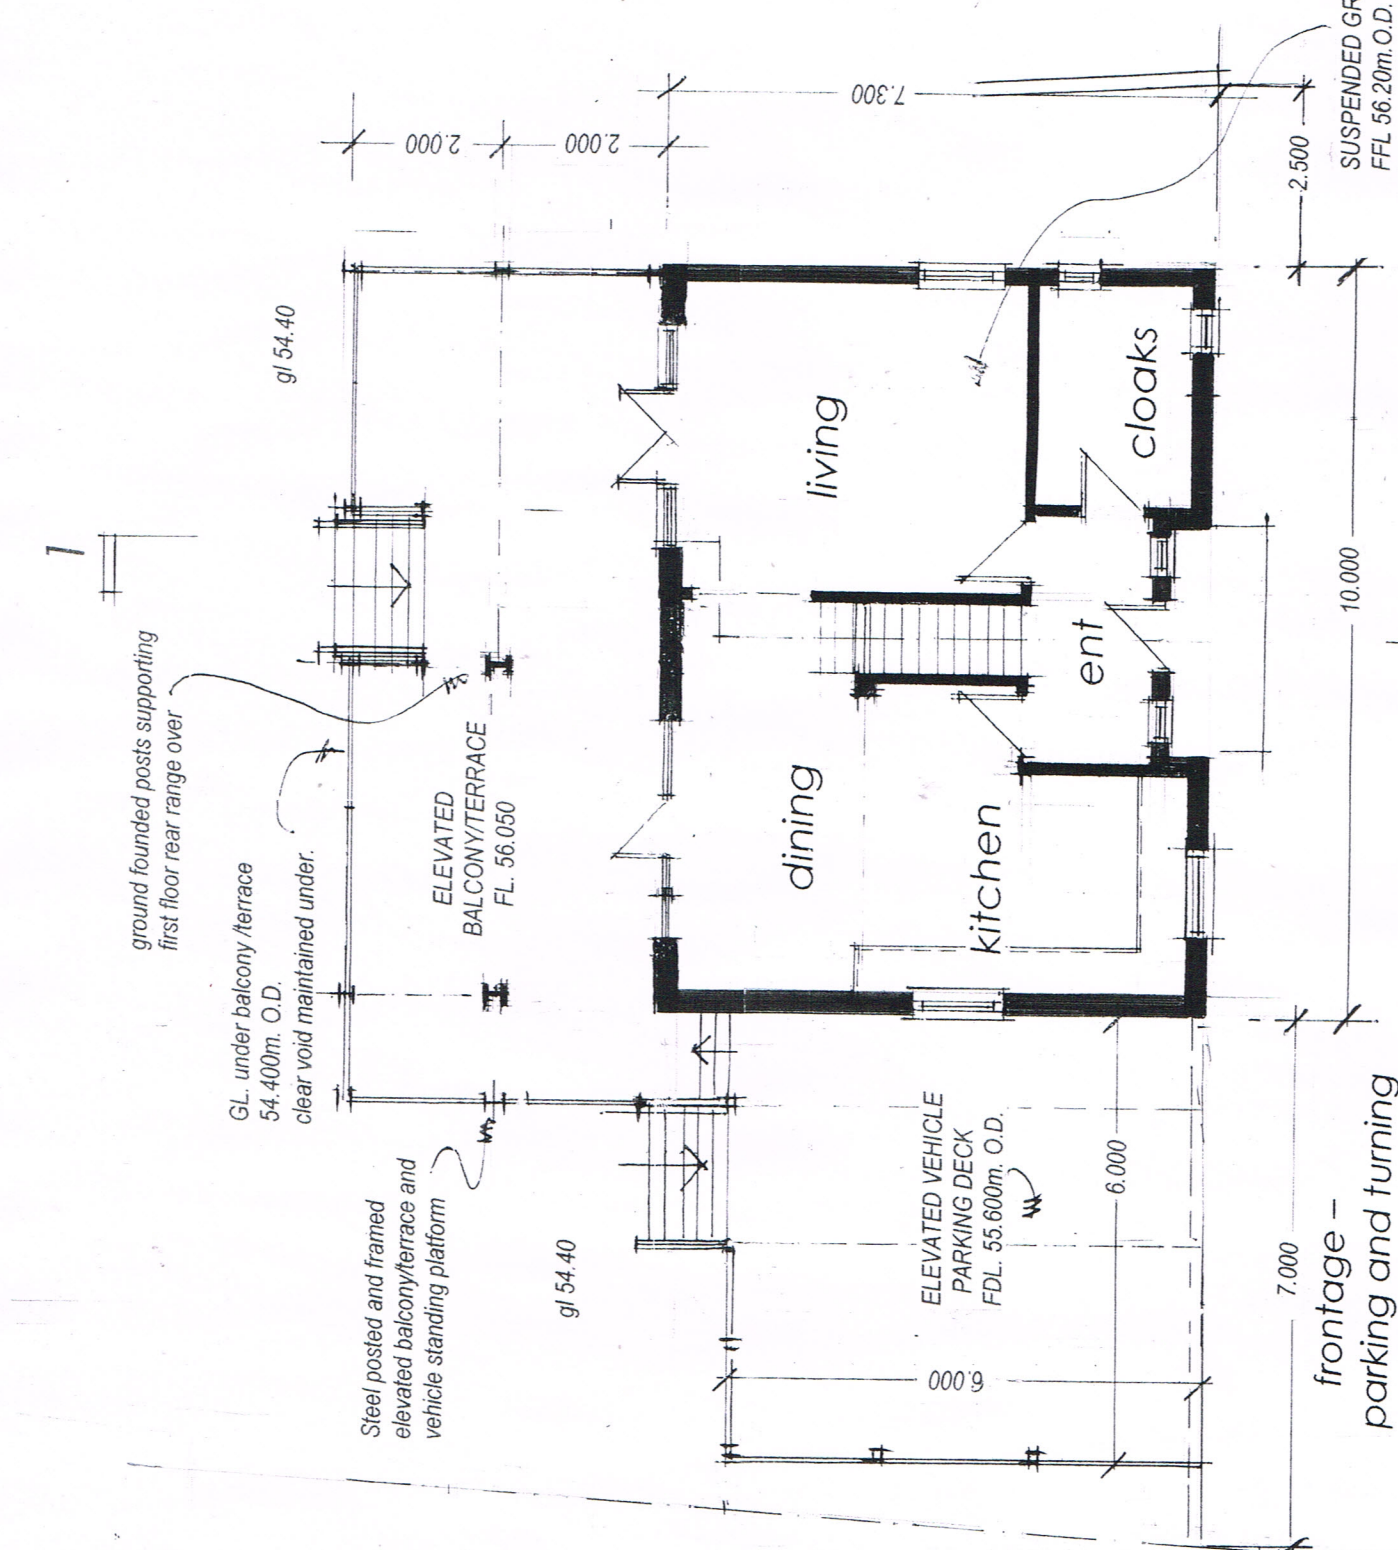

ground floor layout 1:100

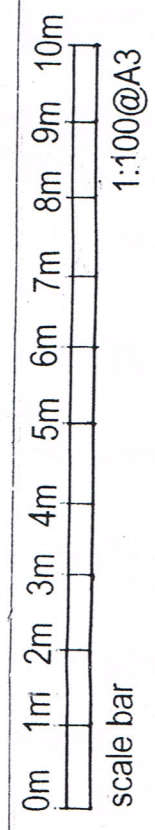

GRIFFIN ASSOCIATES
 Oundle Peterborough
 mob: 07850 085320

title: GROUND AND FIRST FLOOR PLANS
 scale: 1:100
 date: 10/23
 drawing no. 1606--p-08
 rev.

PROPOSED DWELLING
 LAND AT 35 HIGH STREET, BRIGSTOCK