




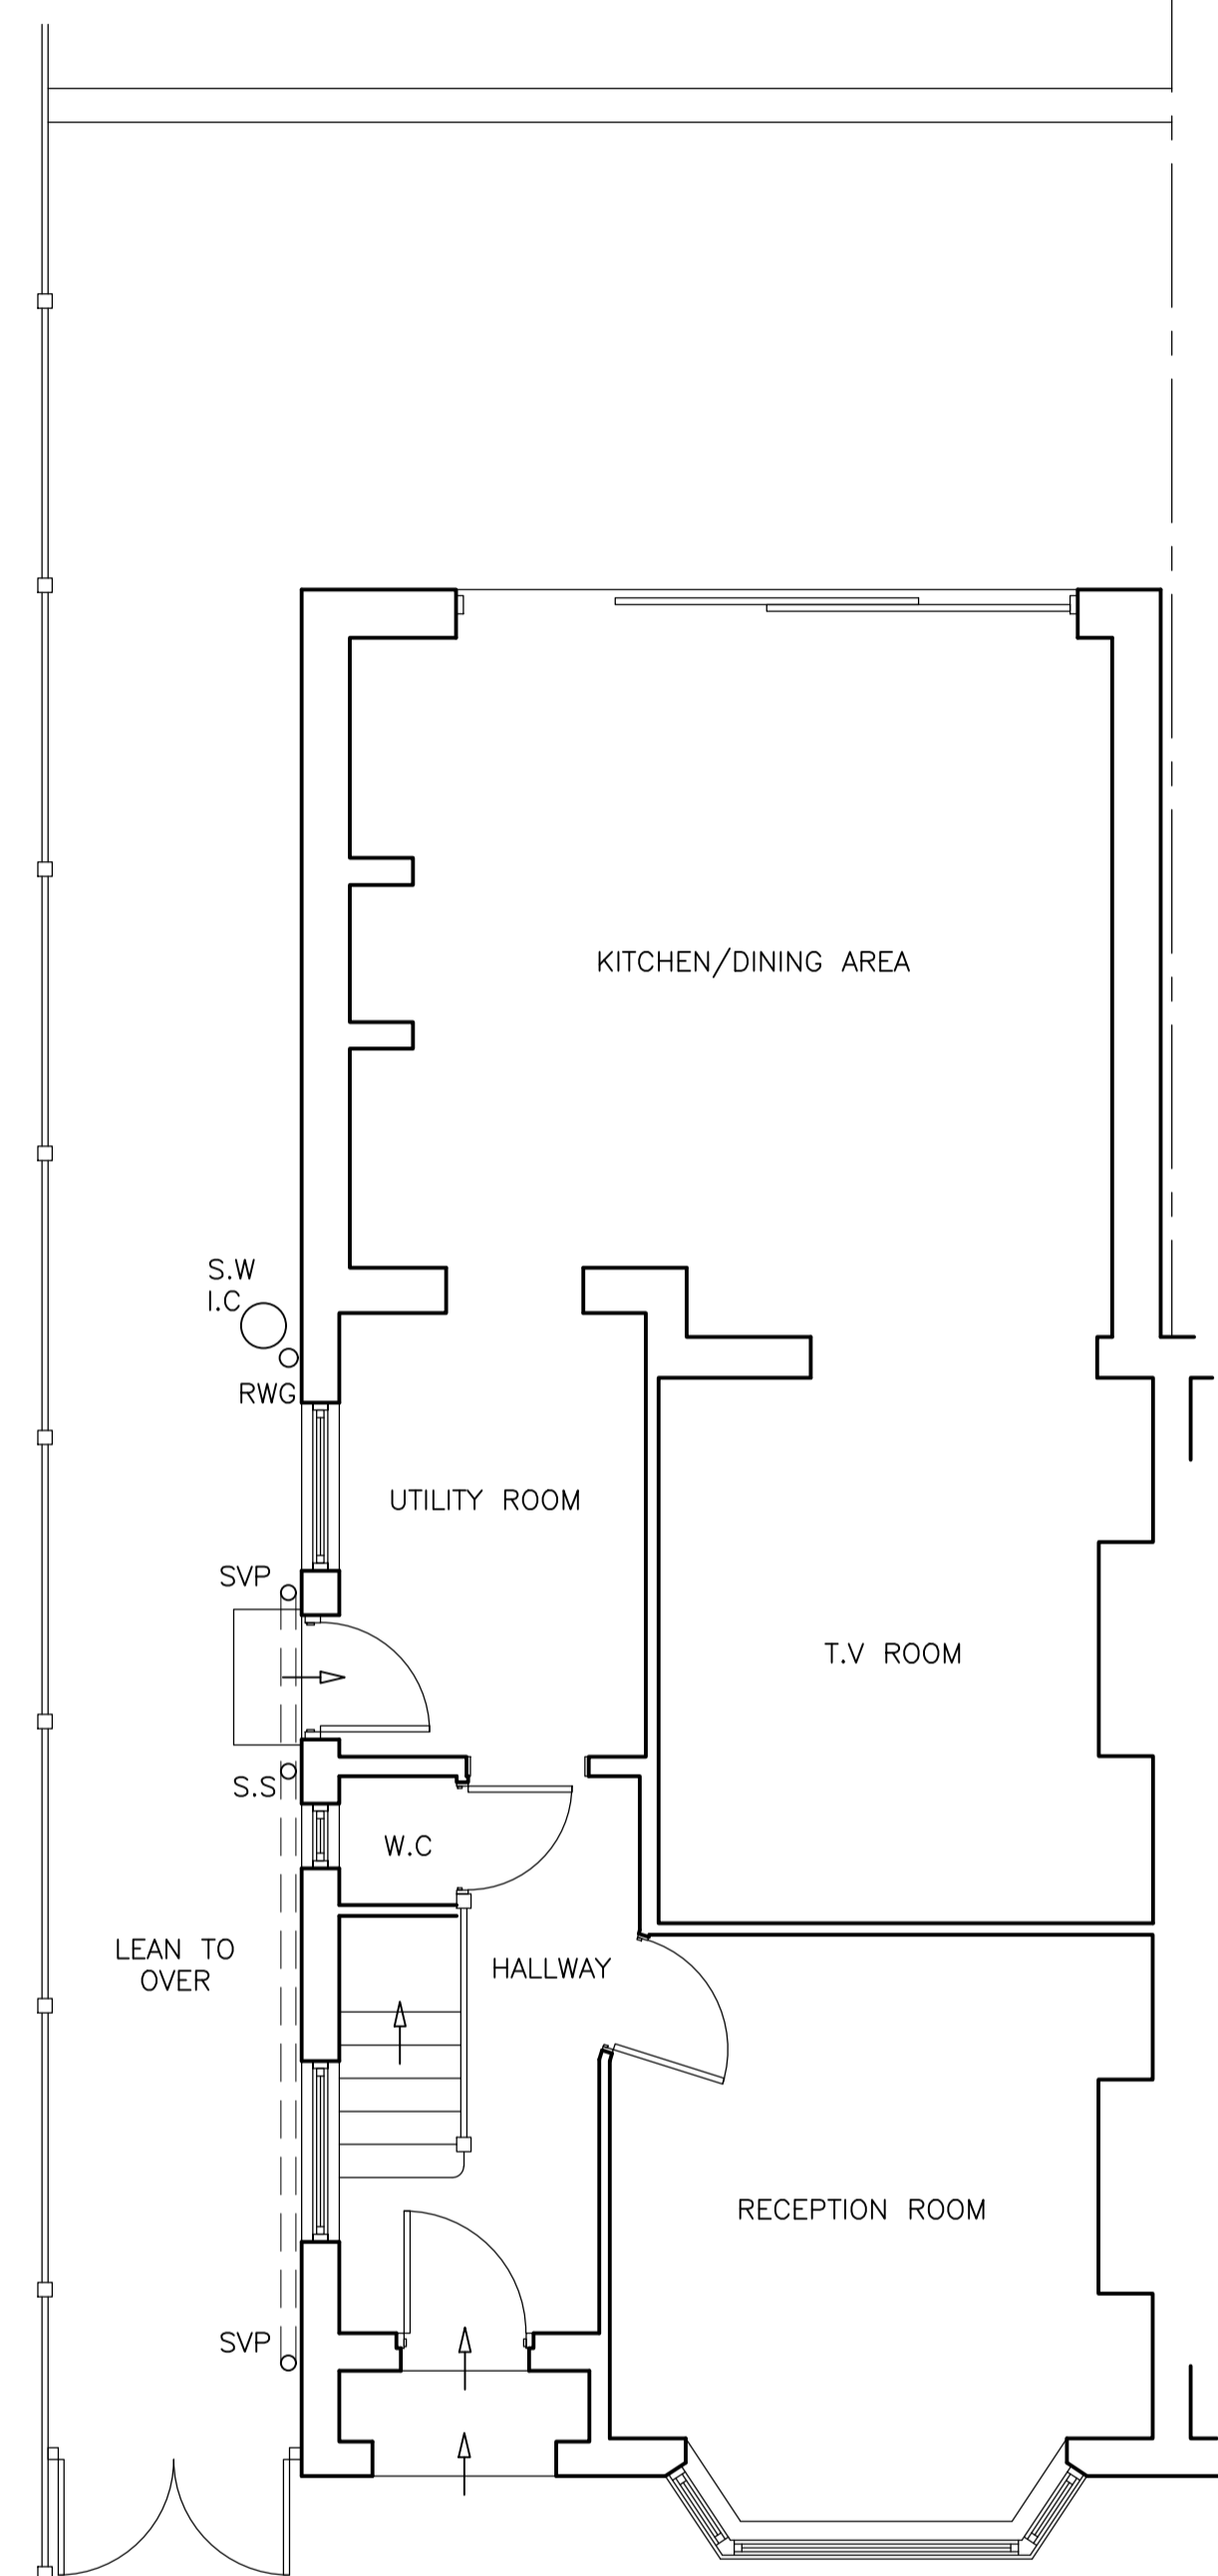

LOCATION PLAN  
(1:1250)

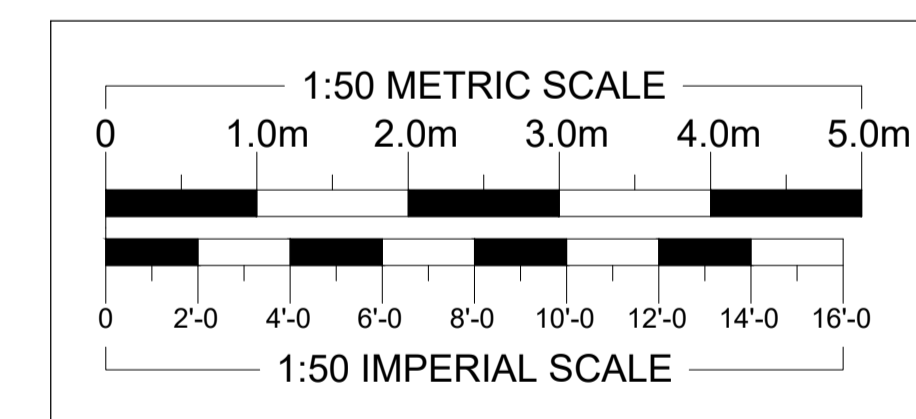

GROUND FLOOR PLAN  
(1:50)

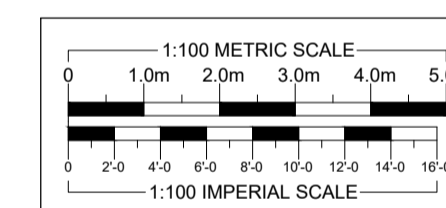

FRONT ELEVATION  
(1:100)



LEFT ELEVATION  
(1:100)



REAR ELEVATION  
(1:100)

REVISIONS	DATE
<b>ARTHUR J. FERRYMAN &amp; ASSOCIATES</b>	
ARCHITECTURAL CONSULTANTS • SURVEYORS 128 HIGH STREET • BUSHEY • HERTS • WD23 3DE Tel: 020 8950 0508 Email: office@ajferryman.co.uk	
TITLE <b>AS EXISTING</b>	
ADDRESS <b>72 Herkomer Road Bushey WD23 3JT</b>	
CLIENT Mr & Mrs McCarthy	
SCALE AS SHOWN @A1	DRAWN BMc
DATE 10/23	REV.
DRAWING <b>223119/01</b>	