

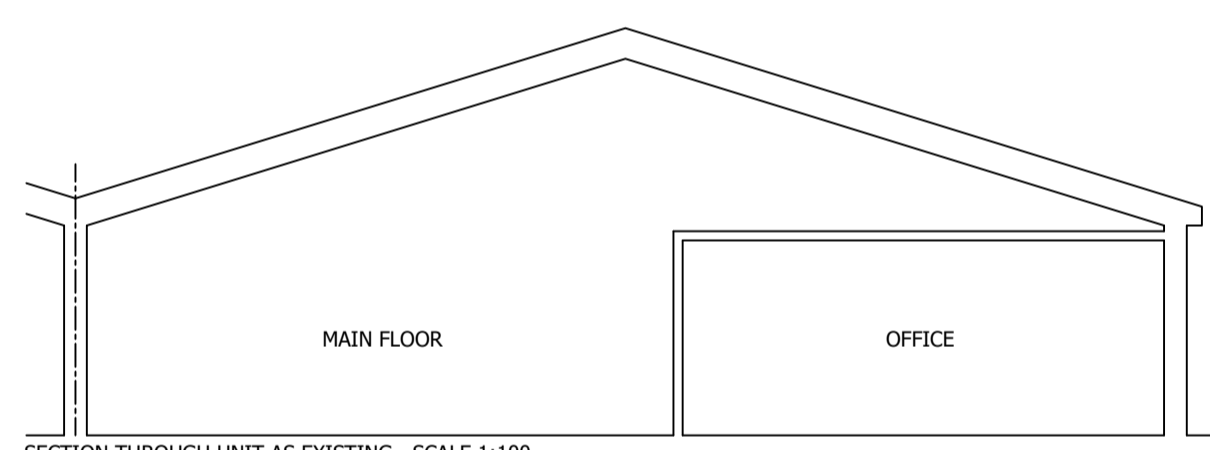



FLOOR PLAN AS EXISTING - SCALE 1:100

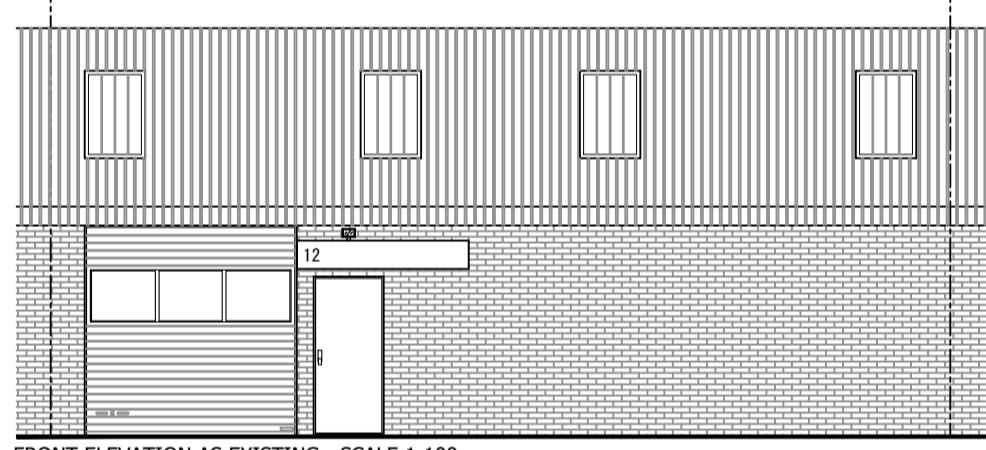


SECTION THROUGH UNIT AS EXISTING - SCALE 1:100

 


FRONT ELEVATION AS EXISTING - SCALE 1:100

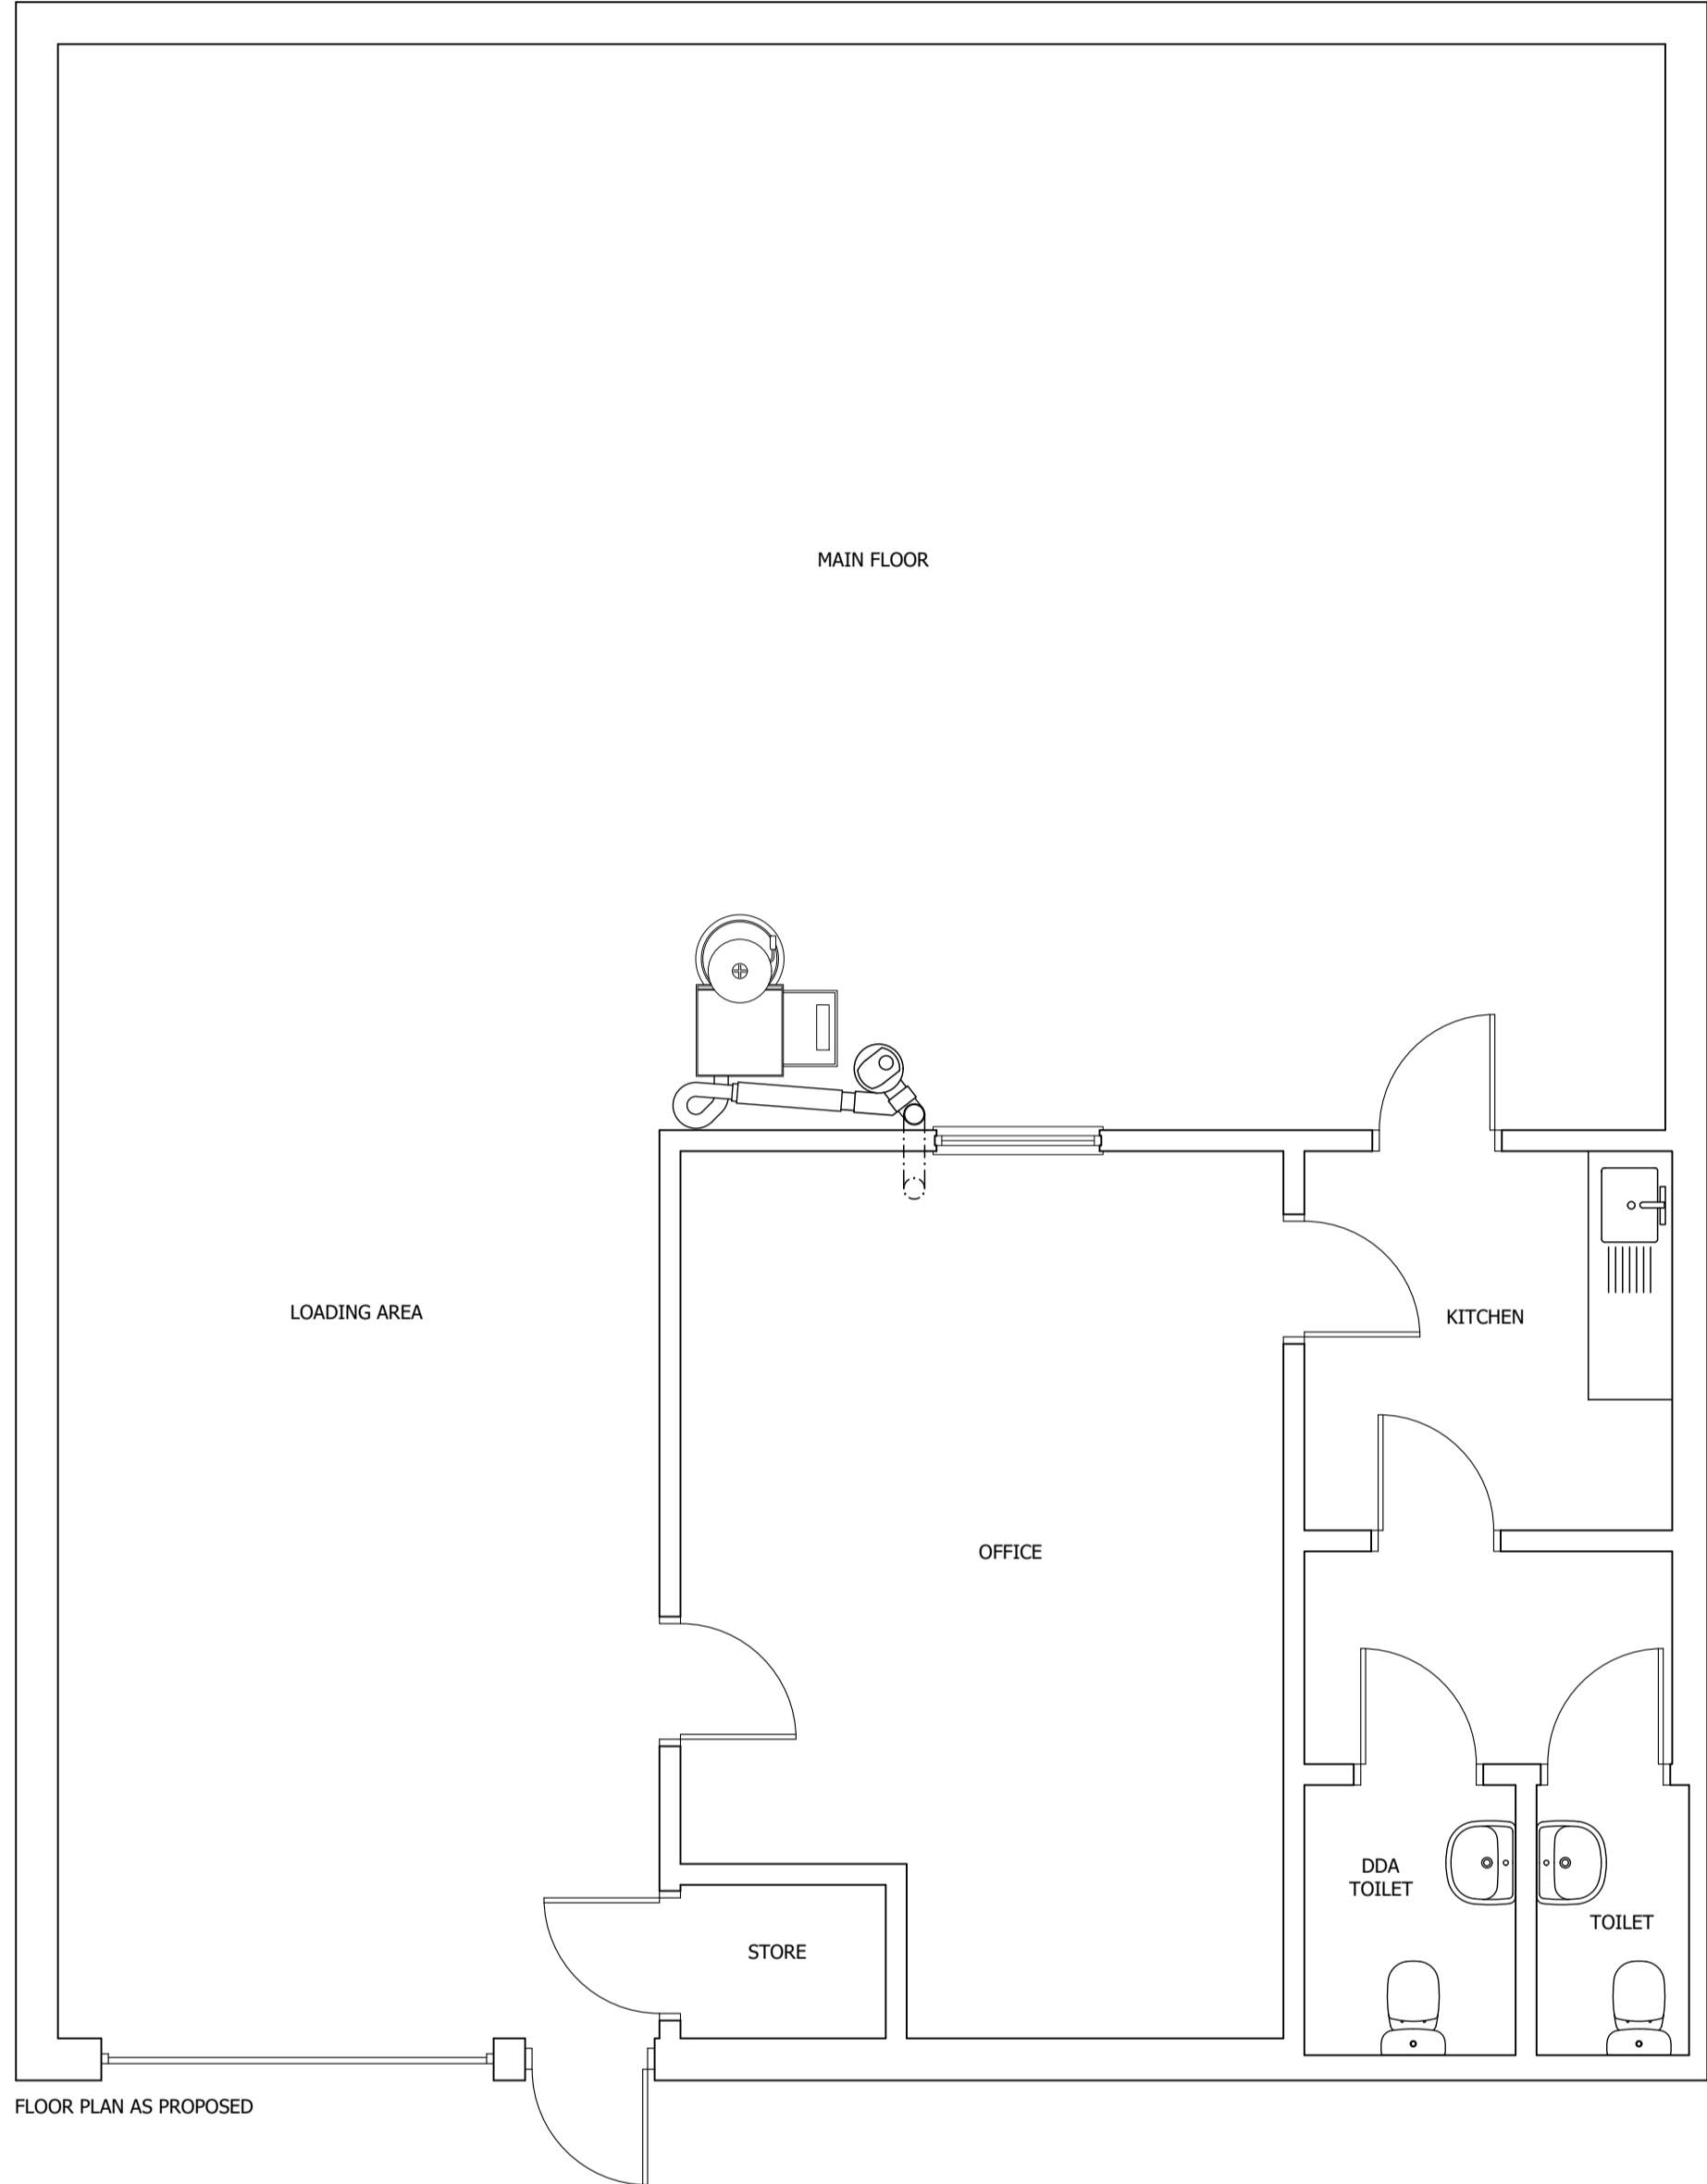


FLOOR PLAN AS PROPOSED

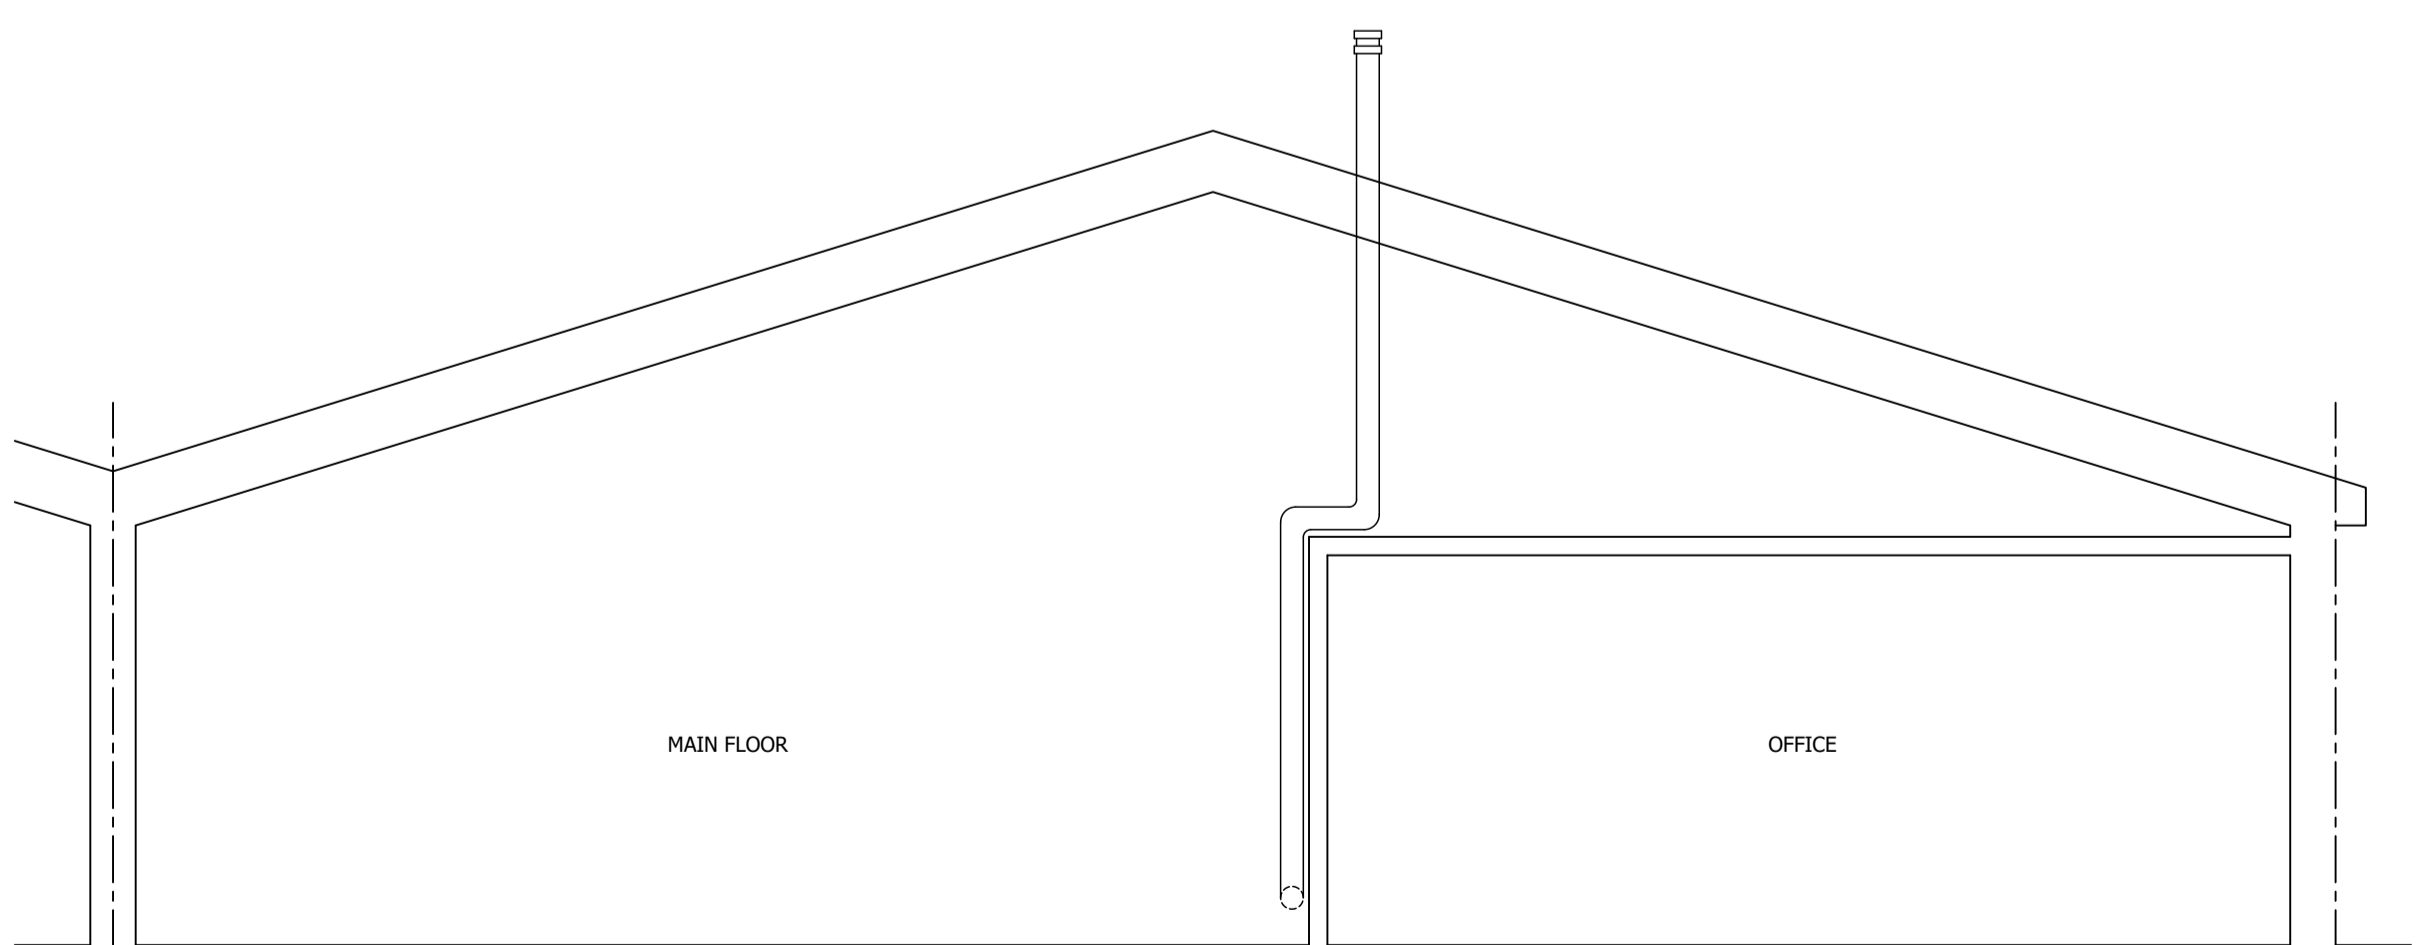


SECTION THROUGH UNIT AS PROPOSED

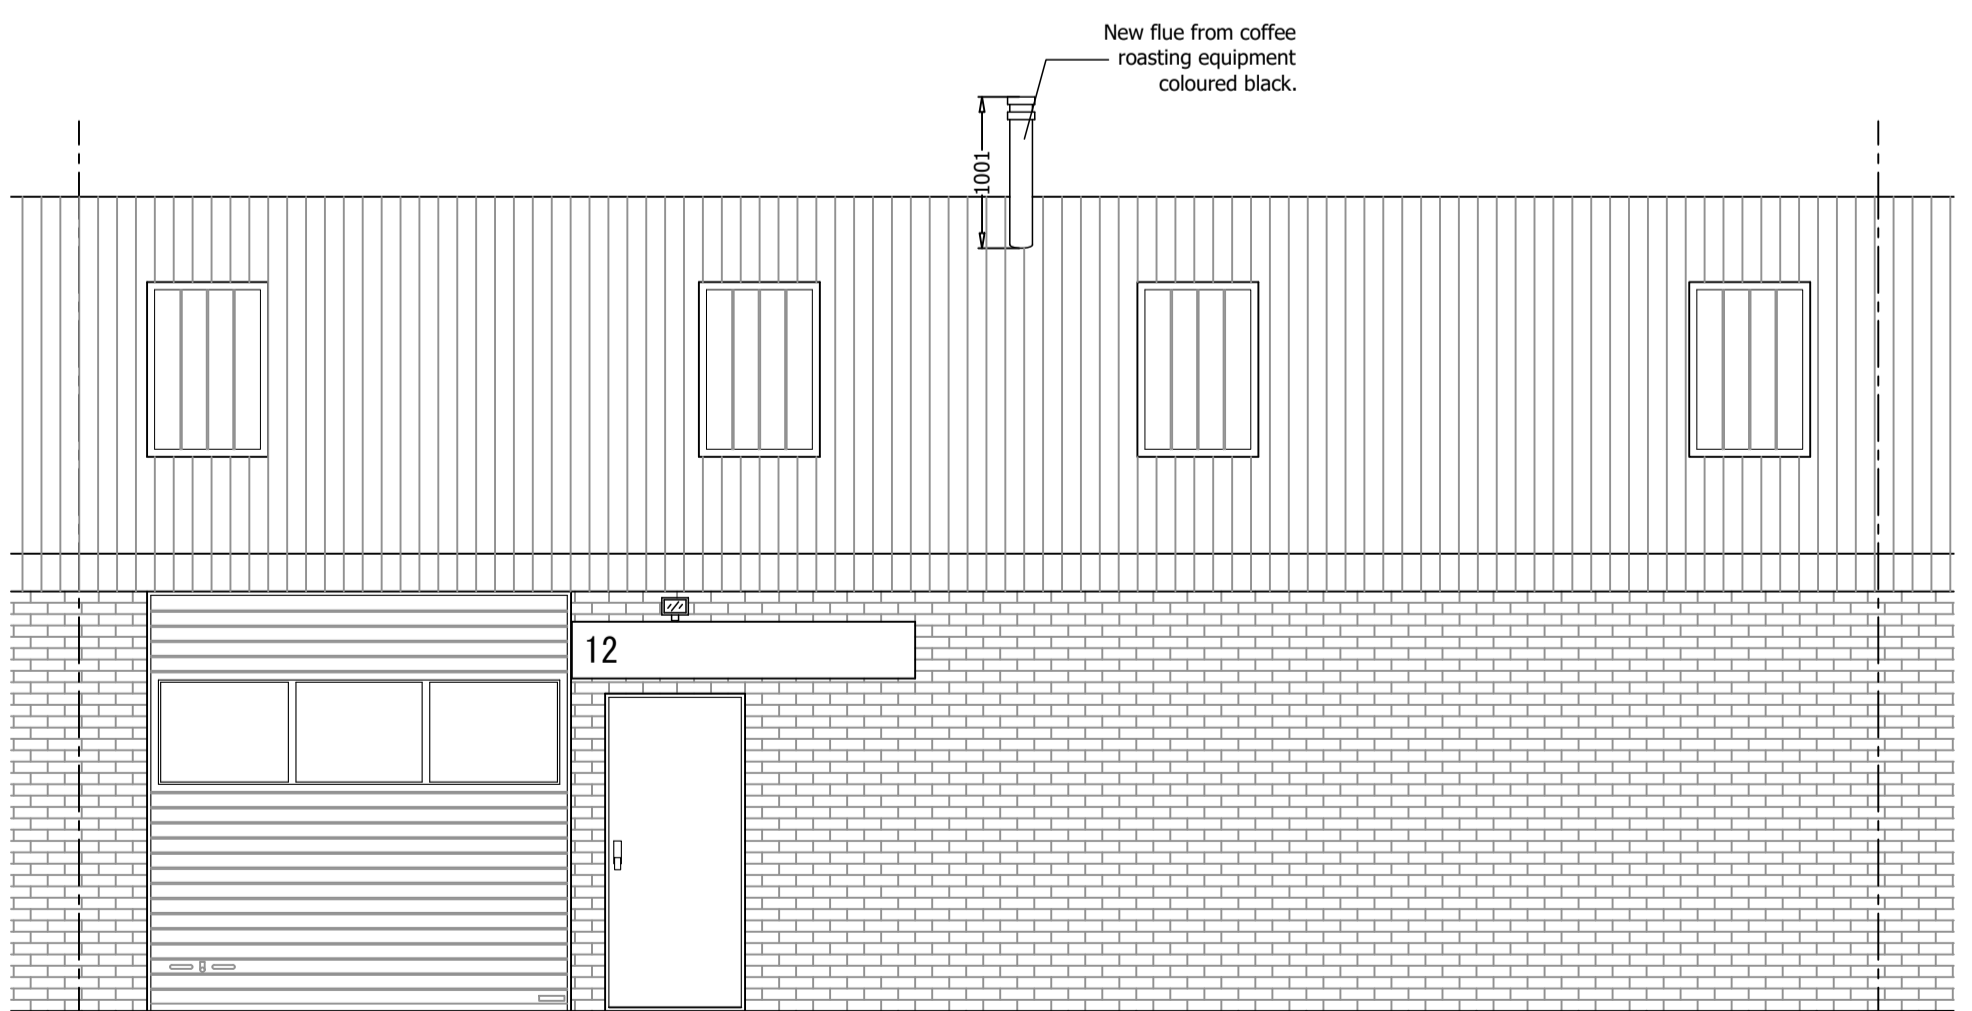

FRONT ELEVATION AS PROPOSED

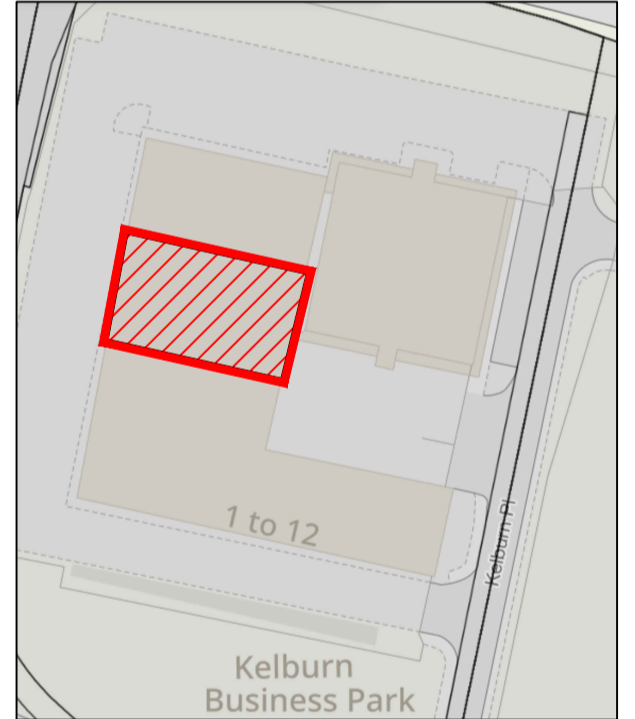

OS REPRODUCED UNDER LICENSE NUMBER - 100054476
SCALE 1:1250

 

RA
Rebecchi
 ARCHITECTURAL
 55 Kempeck Street
 Gourock
 PA19 1NF
 t - 01475 634844
 e - marco@rebecchia.com
 w - rebecchia.com

Client
 Ryan Casey

Project Title
 Installation of Chimney System at
 Unit 12, Kelburn Business Park

Drawing Title
 Existing and Proposed Plans, Elevations and Sections

Scale	Size	Date
1:50	A1	10-11-23

Job No.	Drawing No.	Revision
23-102	PL-001	-