



Existing Elevations  
Scale 1:100

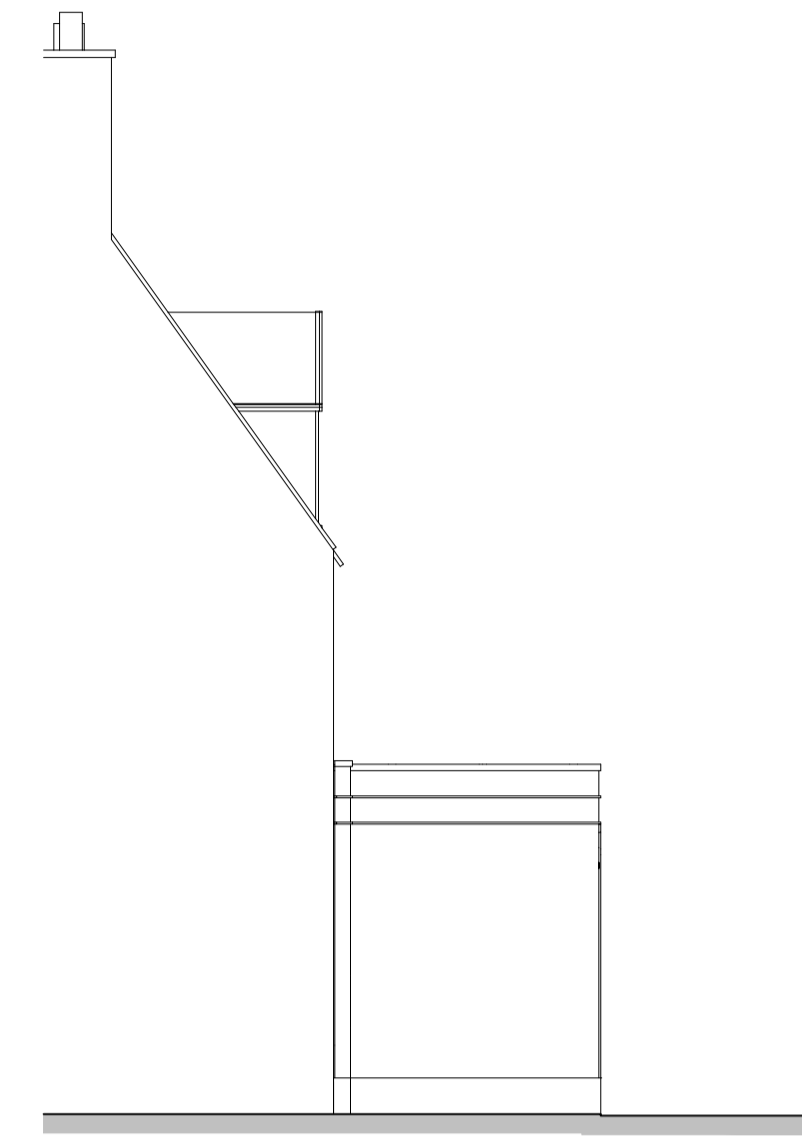

West Elevation





North/West Elevation

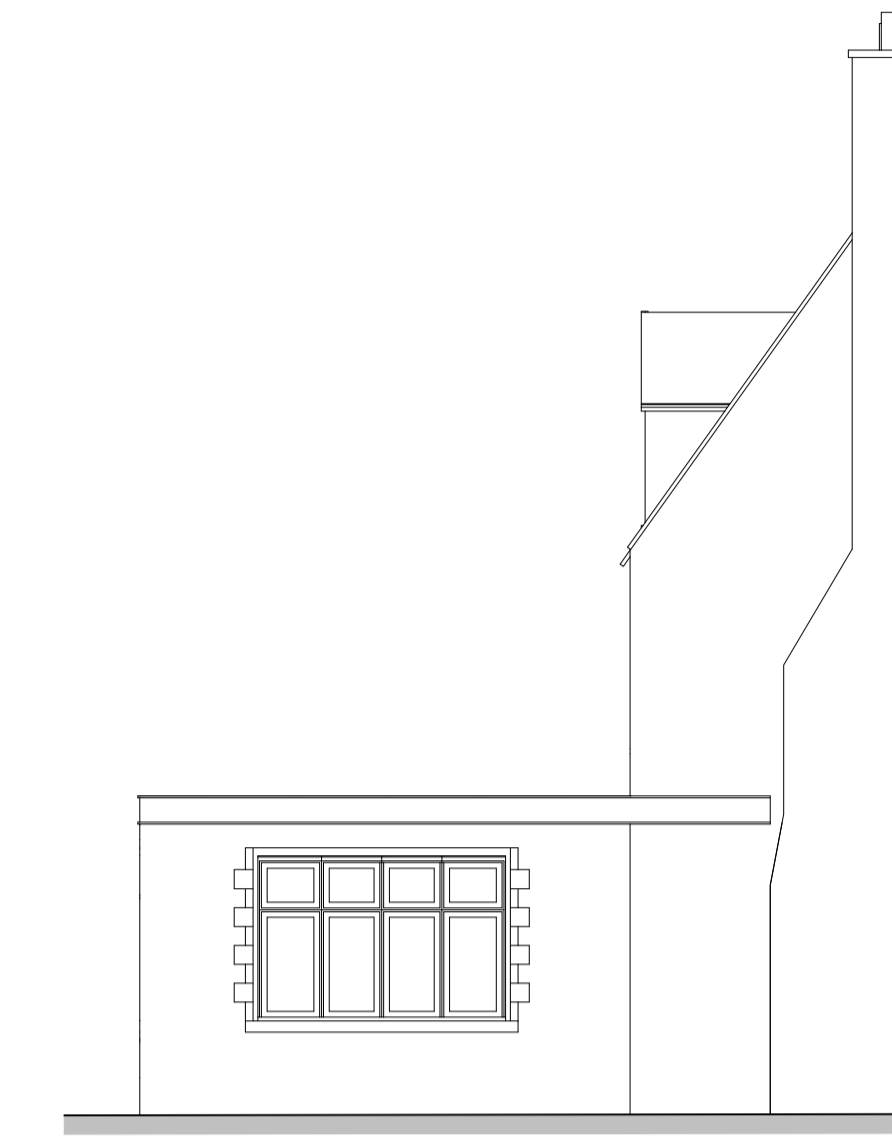


South/West Elevation

Existing Ground Floor Plan  
Scale 1:100

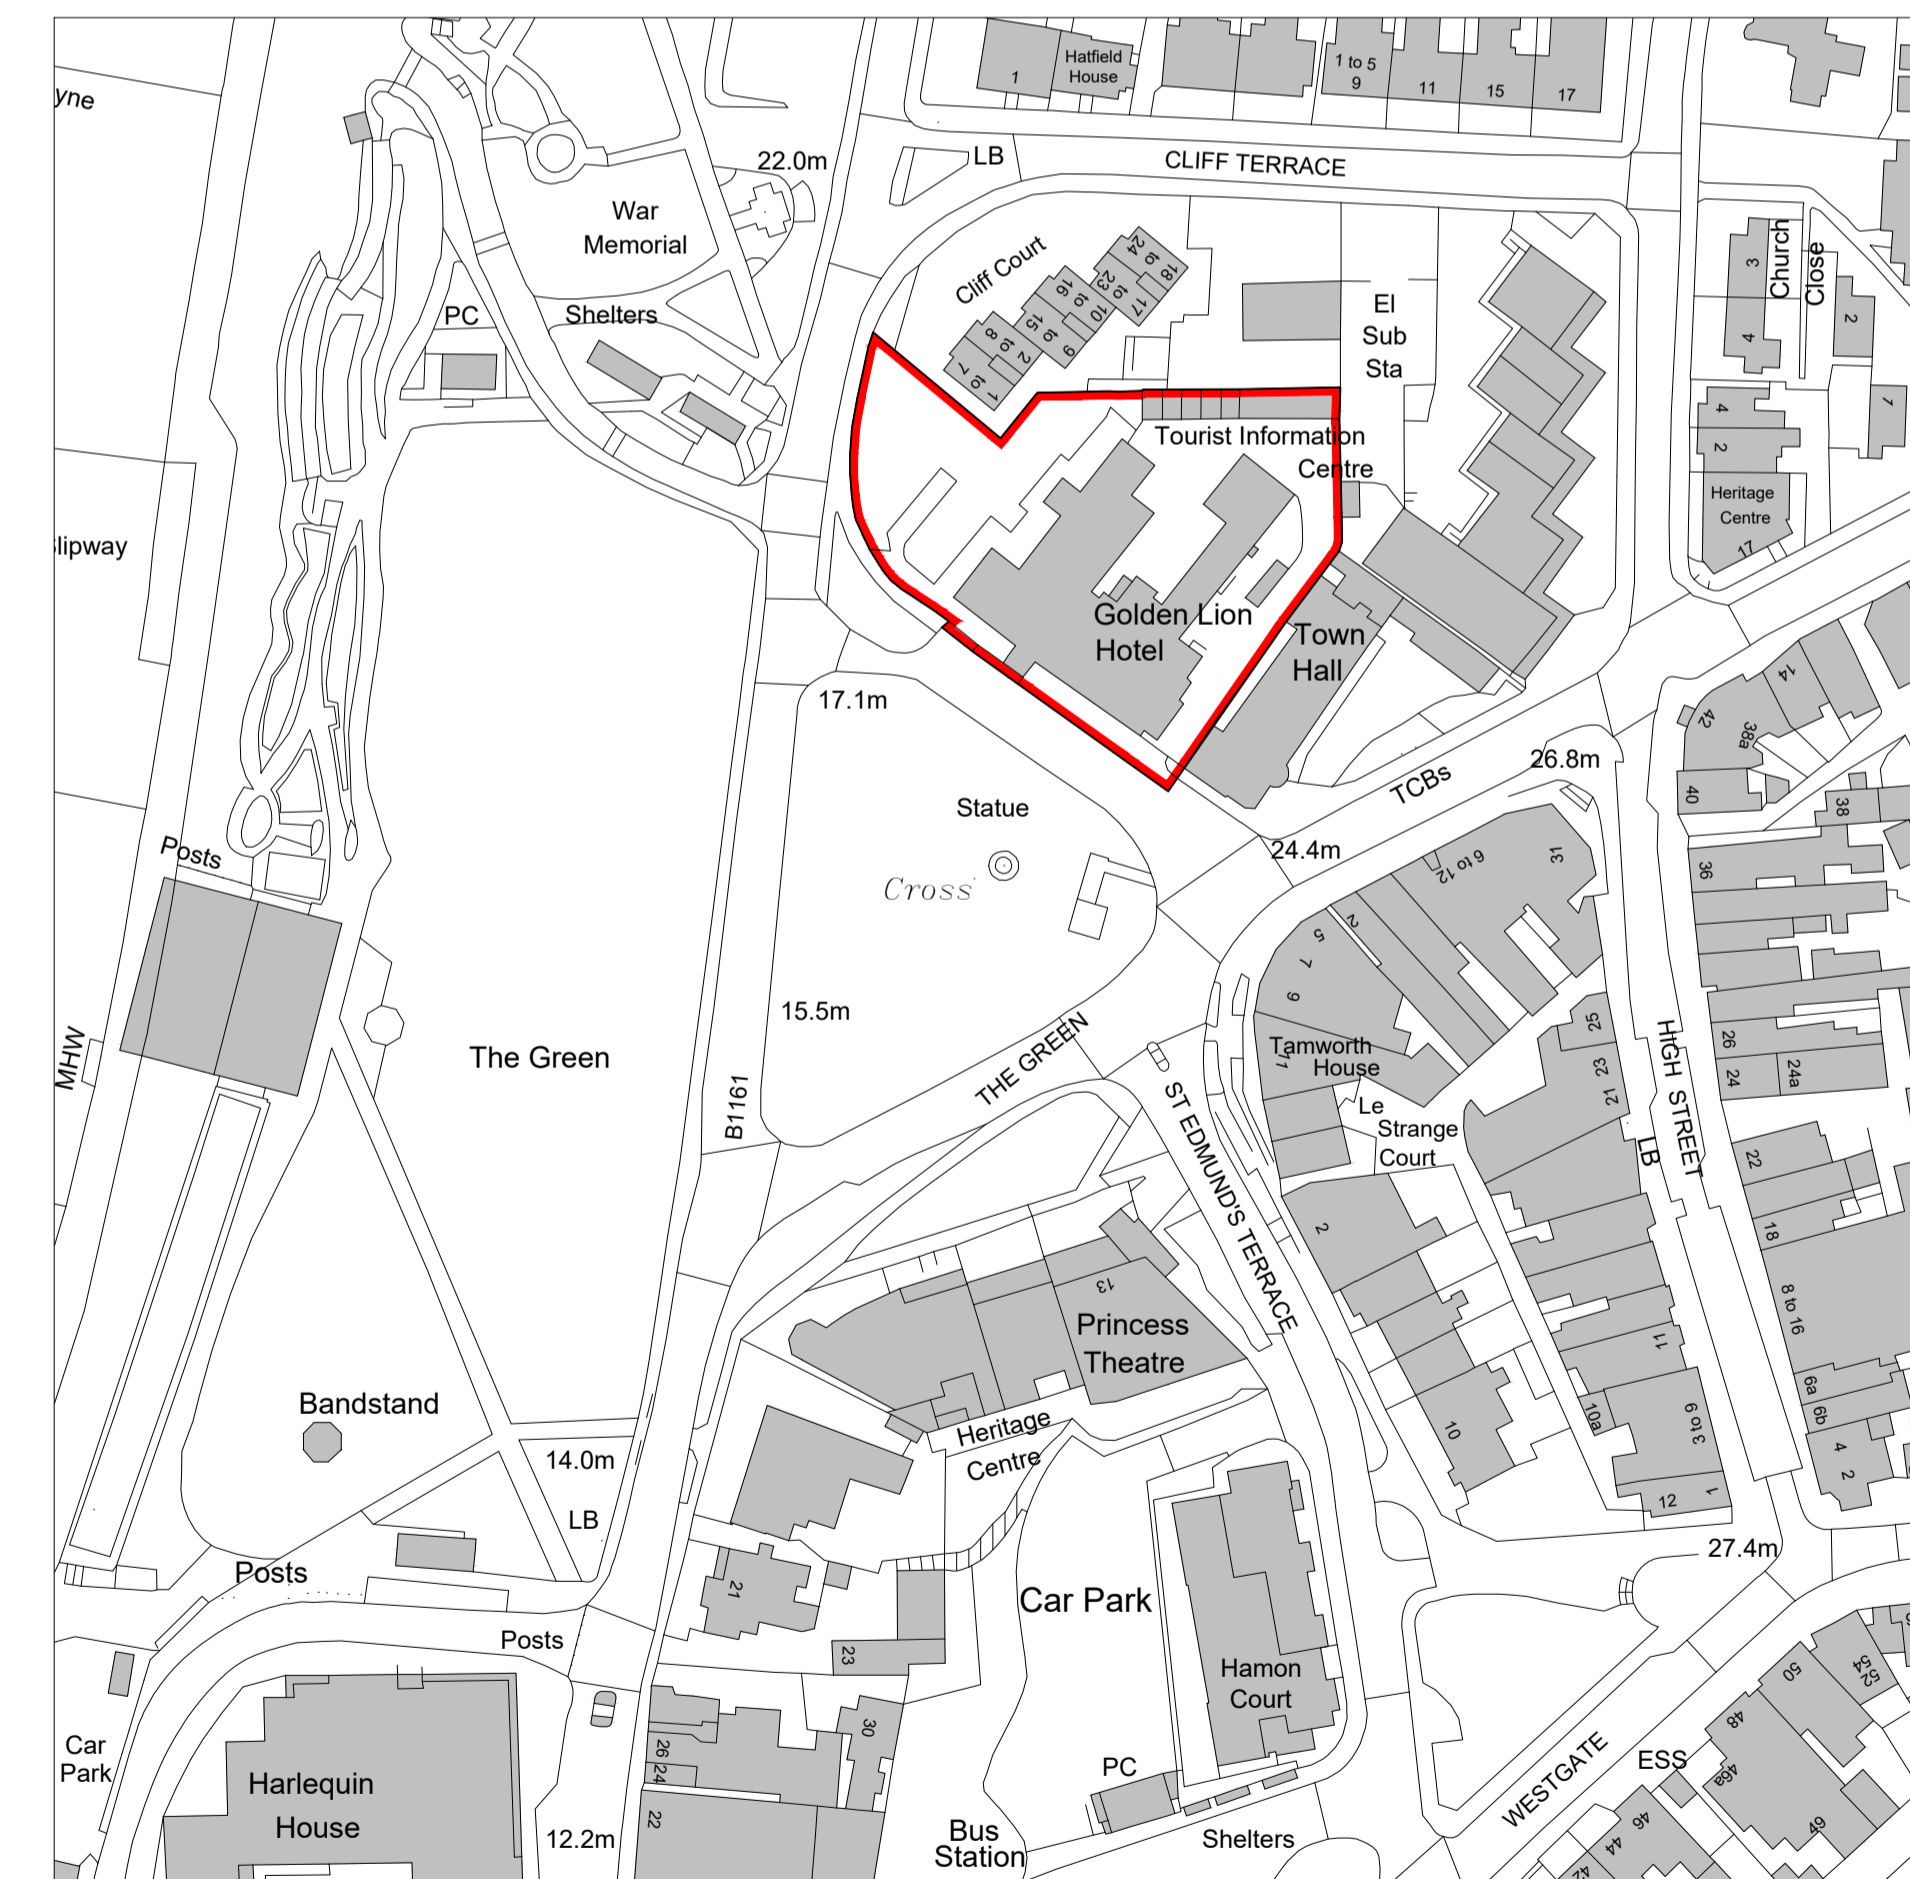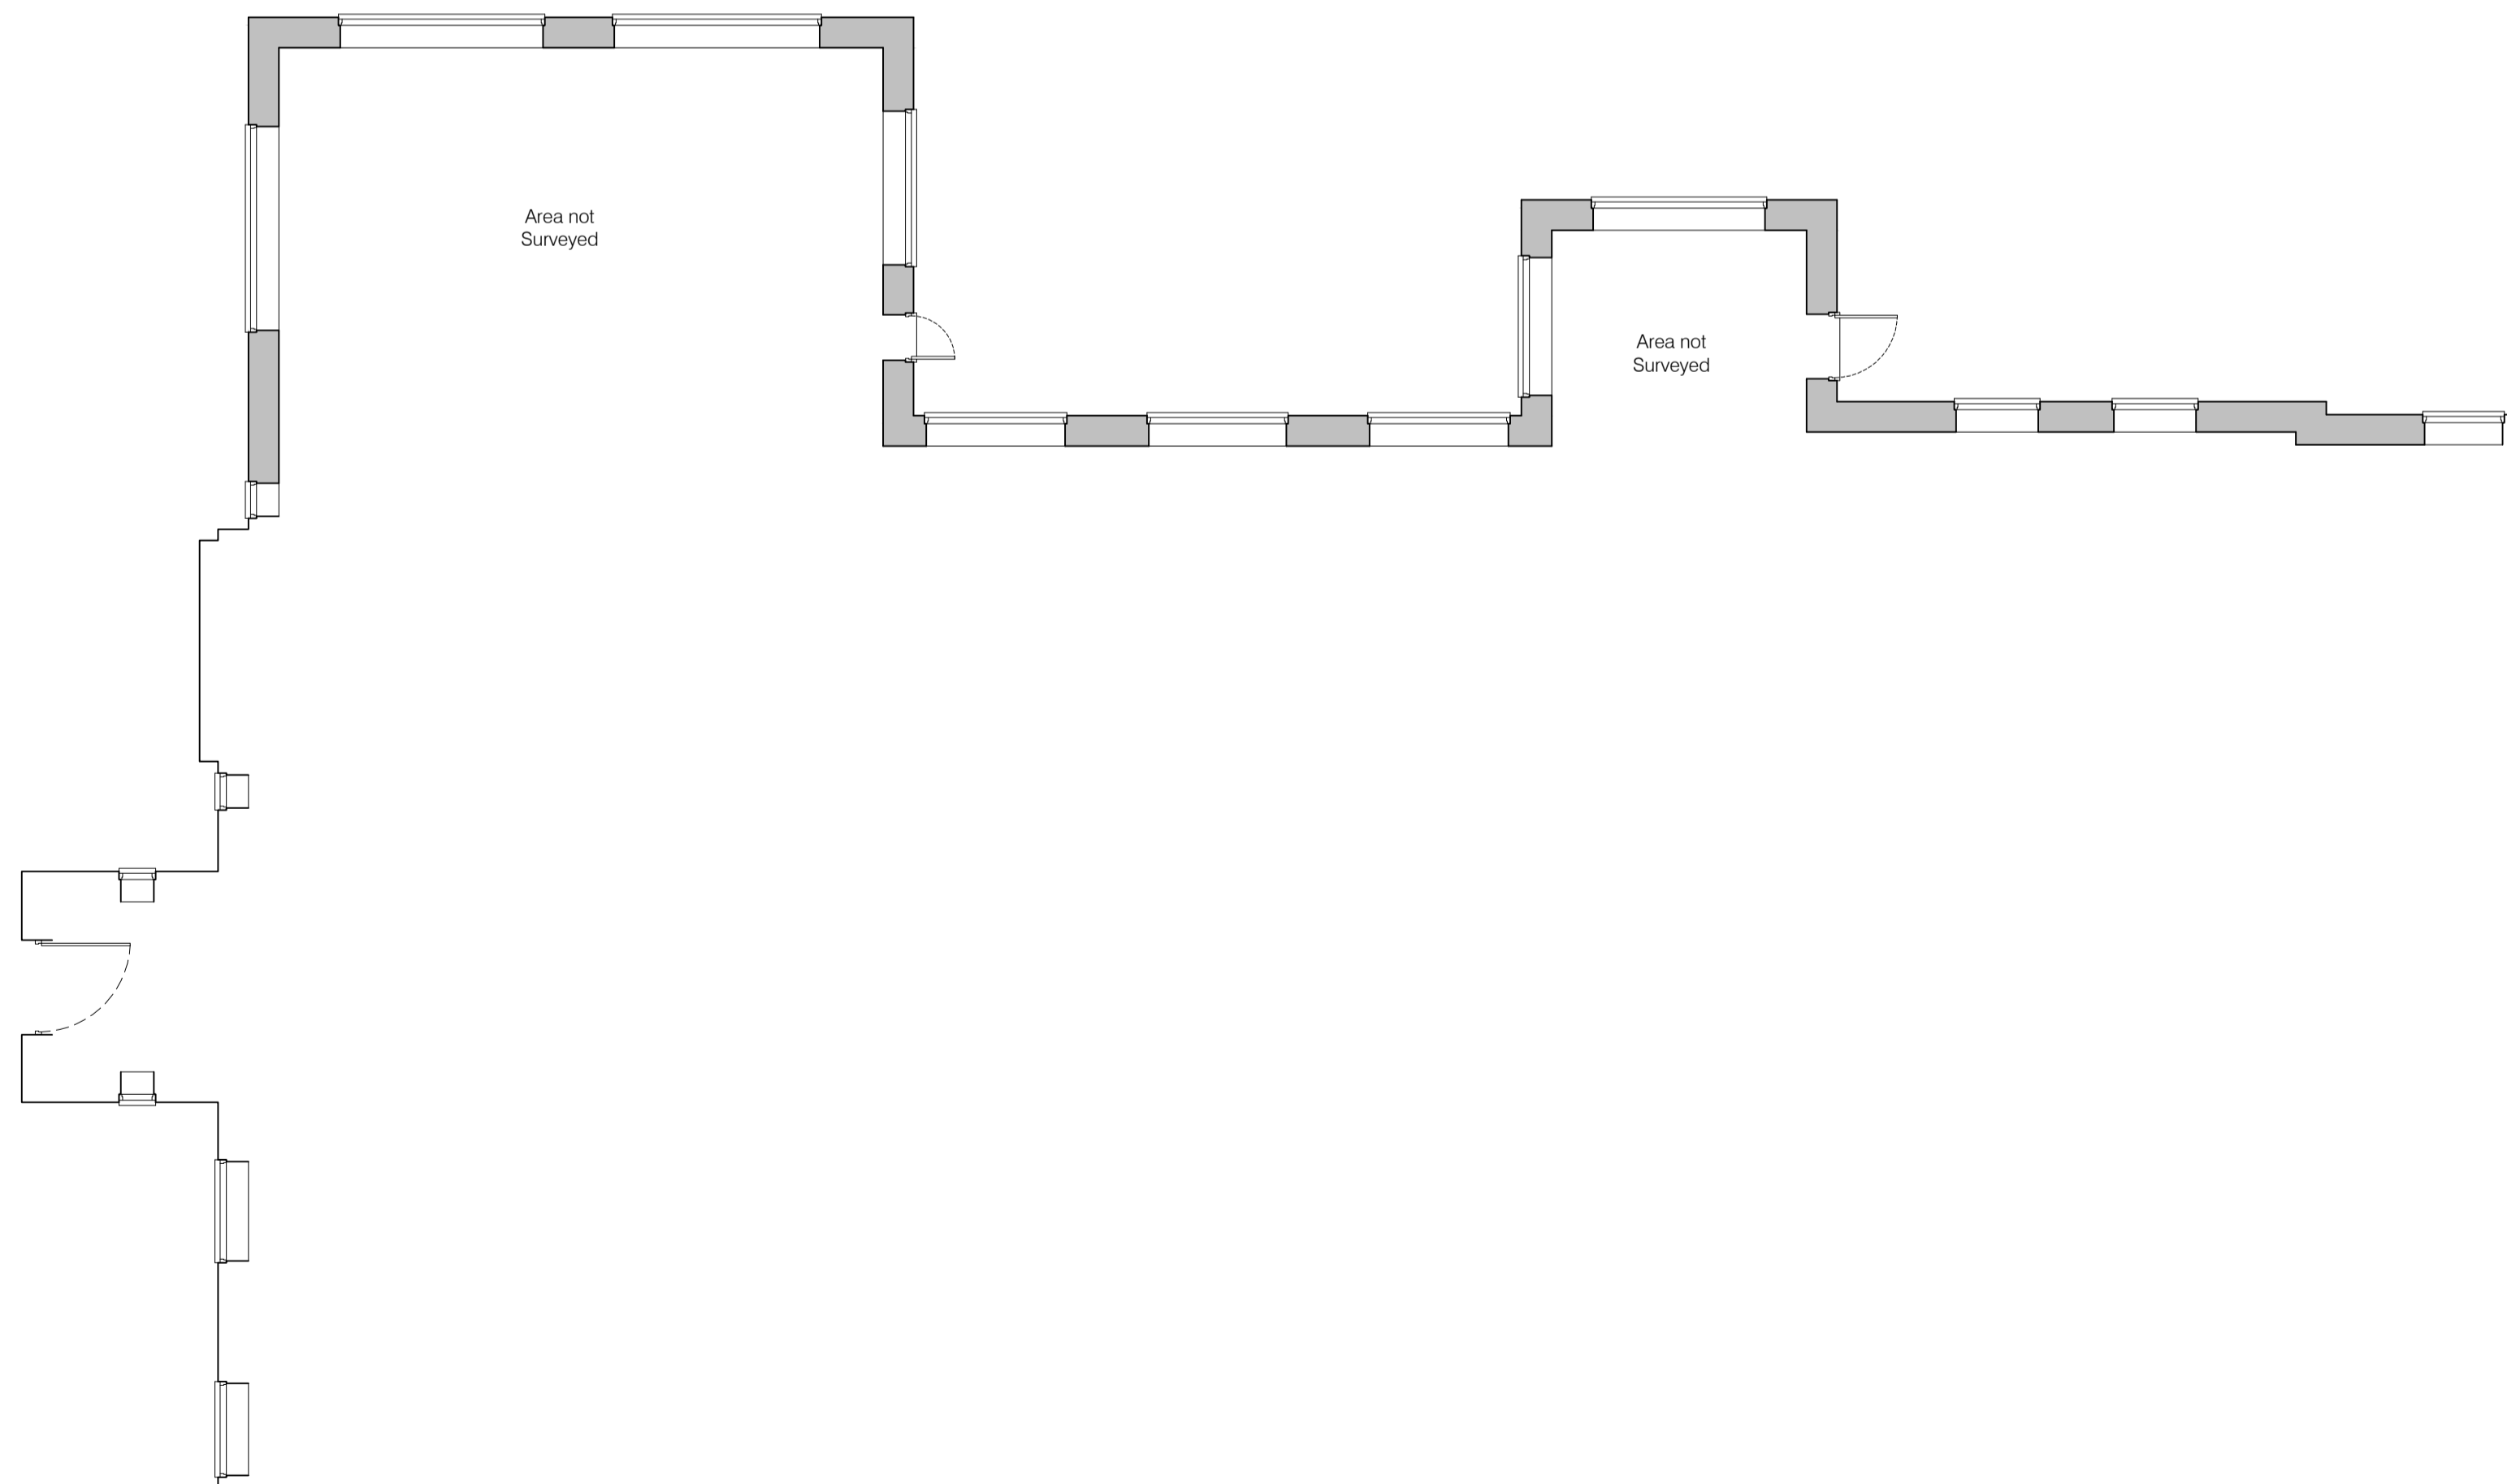

Location Plan  
Scale 1:1250

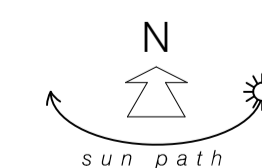

Unit 104, Grove Orchards, Thornham Road,  
Holme-next-the-Sea, Norfolk PE36 6LS  
Tel: 01328 738239 Web: www.strataarchitecture.com

Project:  
The Golden Lion Hotel  
1 The Green  
Hunstanton  
PE36 6BQ

Title:  
Proposed Extension and Alterations  
to Existing Hotel  
Existing Floor Plans, Elevations  
and Location Plan

Scales: As Shown @A1 Date: 01/11/2023

Drawn: EA Checked: JL

Drawing issued for: Planning

Drwg No. 700-01 Rev: -

Copyright of this drawing is retained by Strata Architecture.  
All dimensions must be checked on site by the Contractor.