




PROPOSED ROOF PLAN

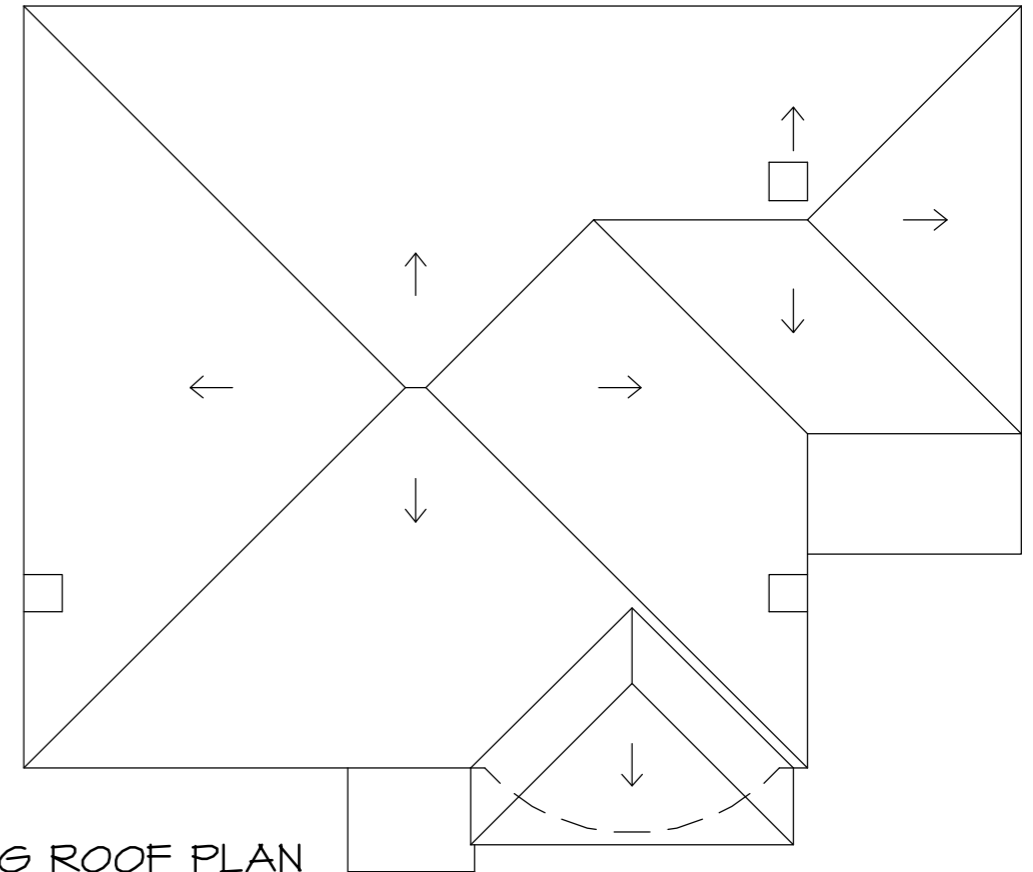


EXISTING ROOF PLAN

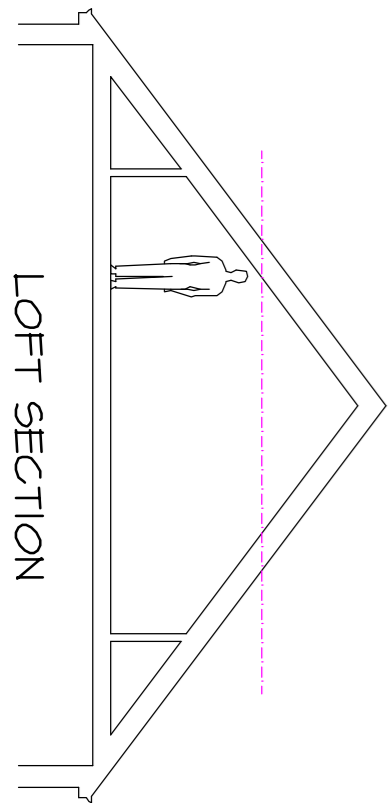

LOFT SECTION

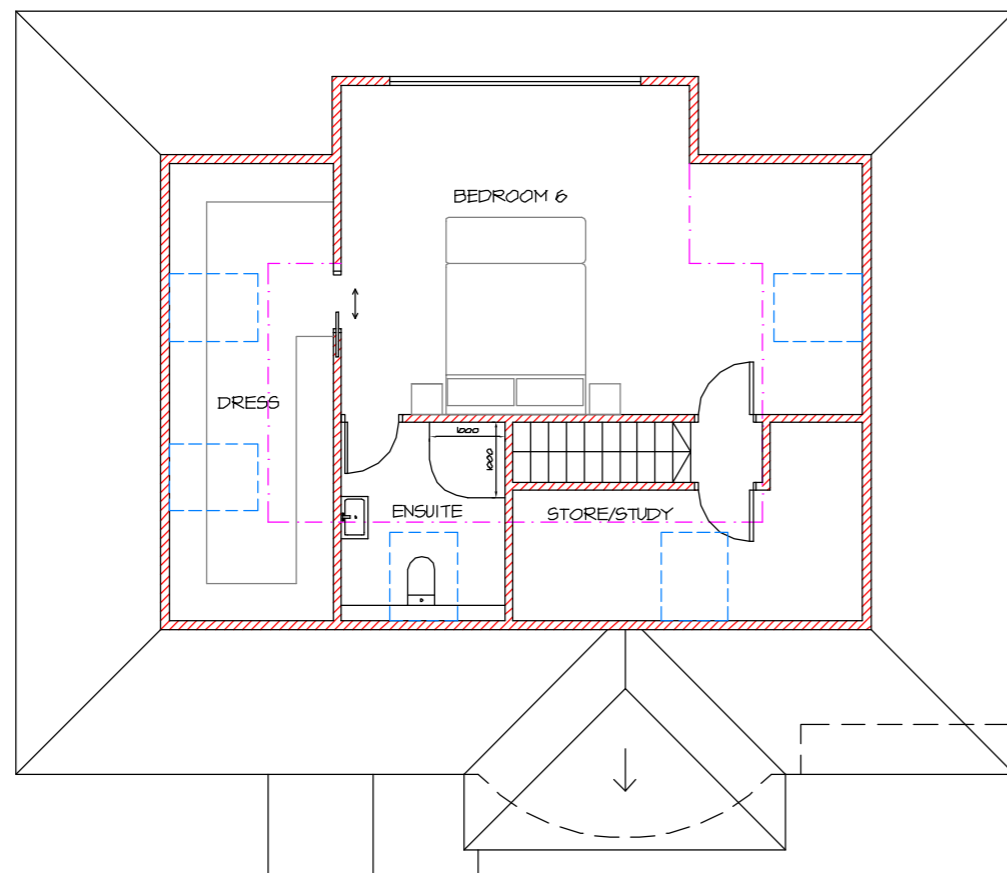


PROPOSED LOFT PLAN

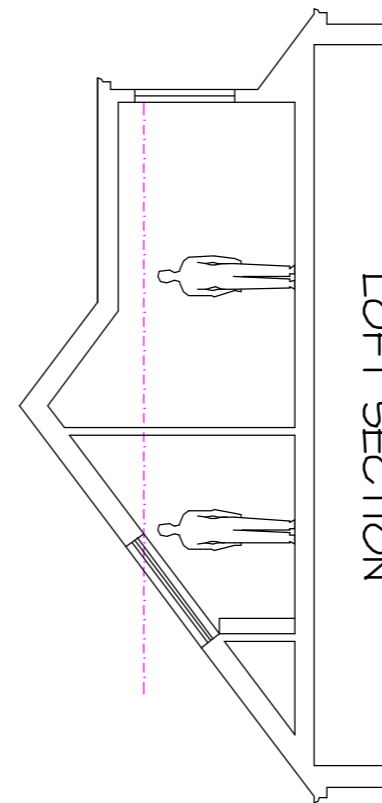

LOFT SECTION

- EXISTING WALLS
- NEW WALLS
- EXISTING WALLS TO BE REMOVED

WALL LEGEND

 

PLANNING APPLICATION

Project: \_\_\_\_\_

52 Higher Drive  
Banstead SM7 1PQ

Title: \_\_\_\_\_

Proposed Loft & Roof Plans

Scale: 1:100 @ A3

Date: June 2023

Drawing No: \_\_\_\_\_

52HD-103-A