




PROPOSED ROOF PLAN

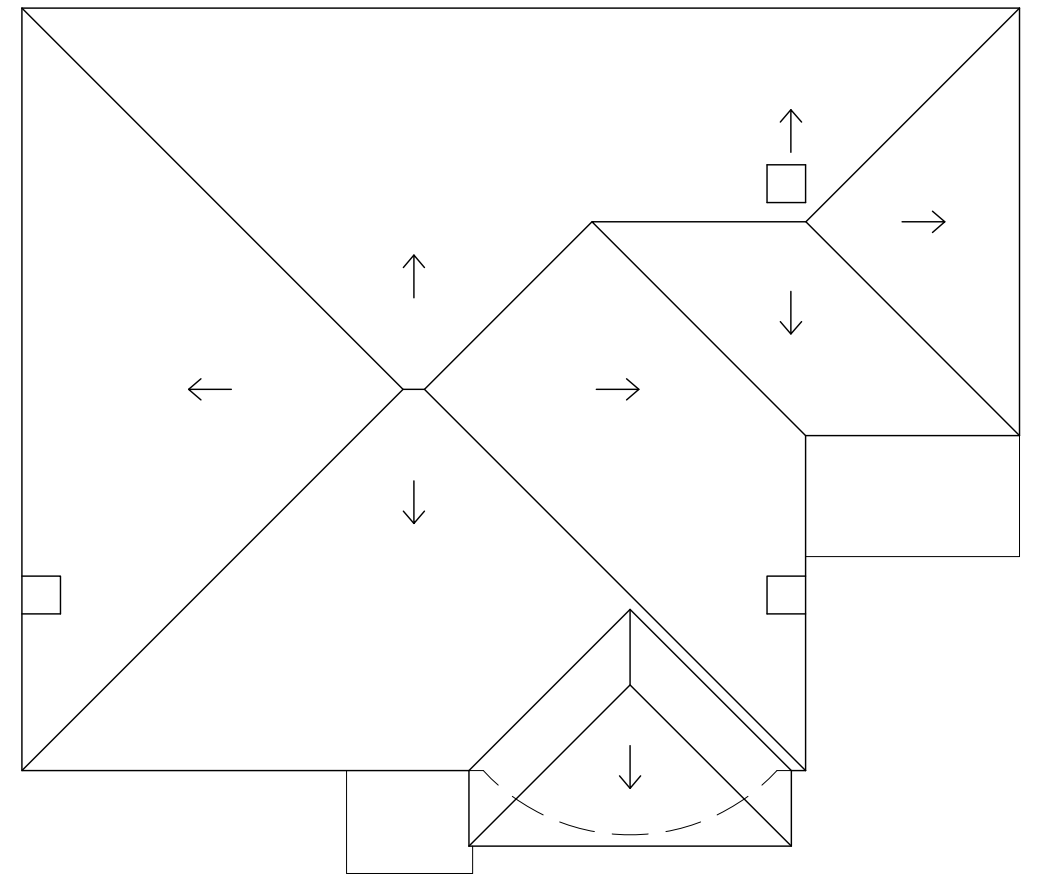


EXISTING ROOF PLAN

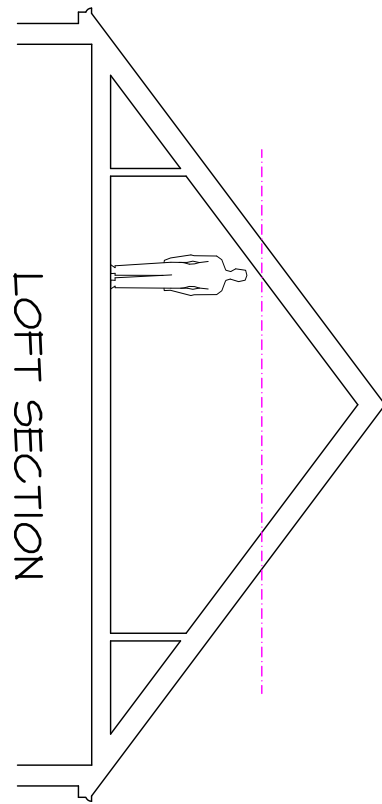




LOFT SECTION

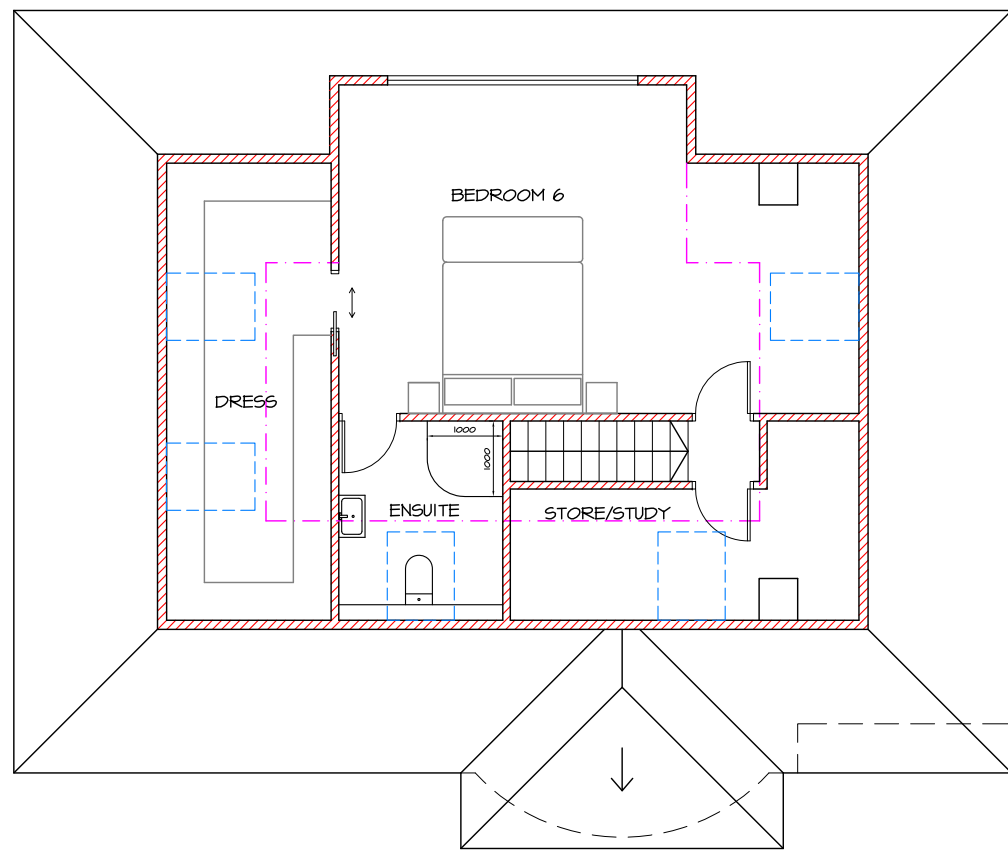



PROPOSED LOFT PLAN

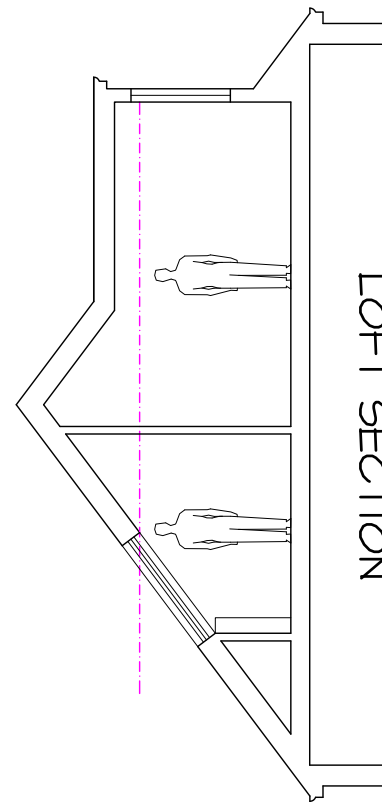

LOFT SECTION

  -  EXISTING WALLS
-  NEW WALLS
-  EXISTING WALLS TO BE REMOVED

WALL LEGEND

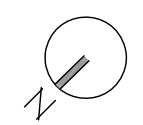 

PLANNING APPLICATION

Project: _____

52 Higher Drive
Banstead SM7 1PQ

Title: _____

Proposed Loft & Roof Plans

Scale: 1:100 @ A3
Date: June 2023

Drawing No: _____

52HD-103

ARCHITECTURE
DESIGN | DETAIL | MANAGE
www.dparc.co.uk
t: 07977 576244 e: dino_perone@hotmail.com