





BOUNDARY LINE


BOUNDARY LINE

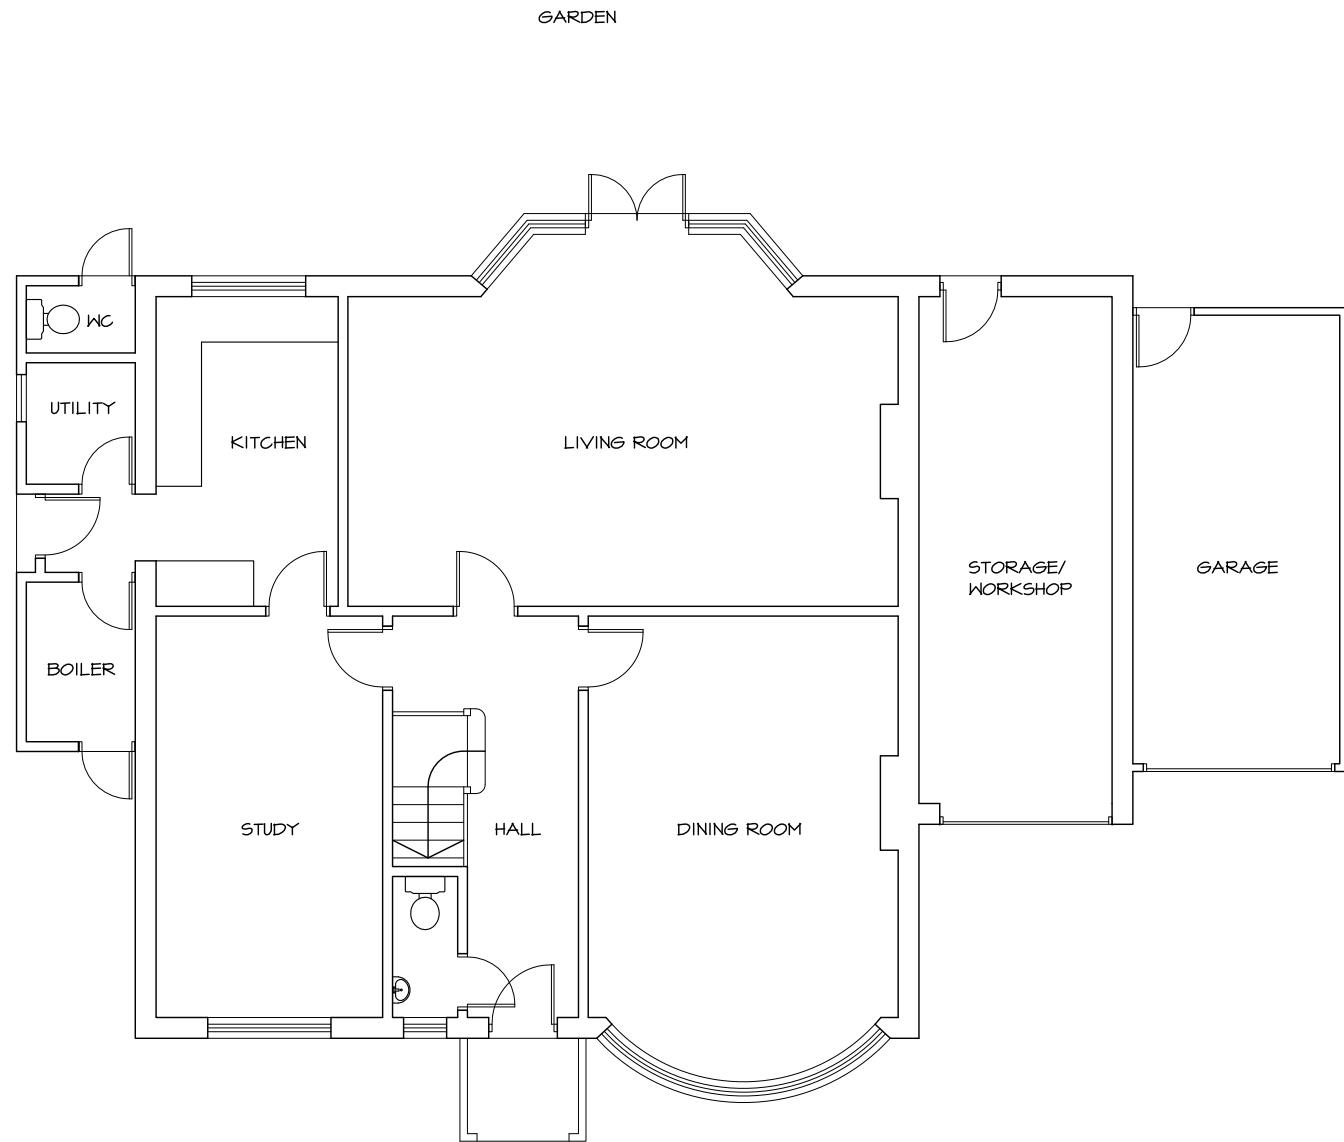


EXISTING GROUND FLOOR

 DRIVEWAY

-  EXISTING WALLS
-  NEW WALLS
-  EXISTING WALLS TO BE REMOVED

 


WALL LEGEND

 

BOUNDARY LINE

BOUNDARY LINE

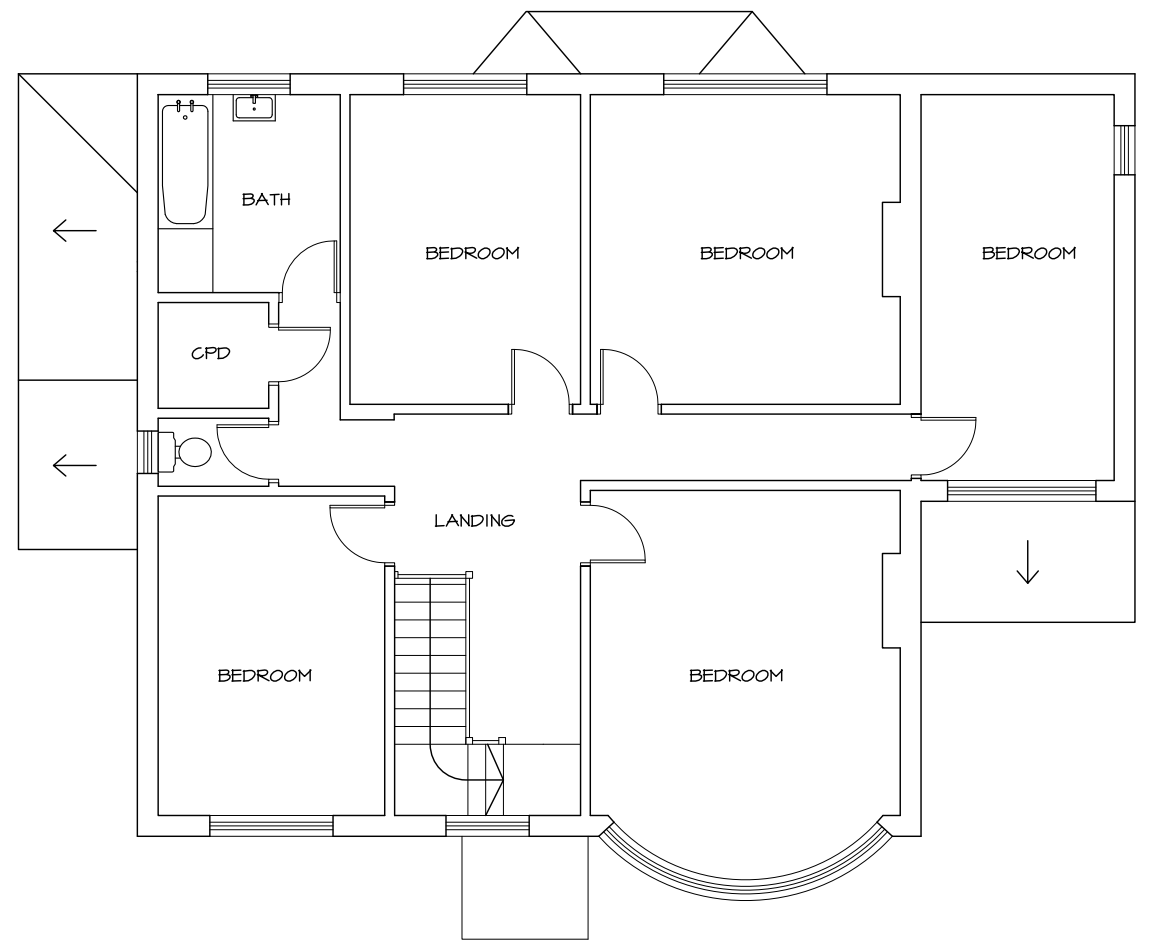

EXISTING FIRST FLOOR

PLANNING APPLICATION

Project. _____
 52 Higher Drive
 Banstead SM7 1PQ

Title. _____

Existing Floor Plans

Scale: 1:100 @ A3
 Date: June 2023

Drawing No: _____
 52HD-101