


BOUNDARY LINE

BOUNDARY LINE


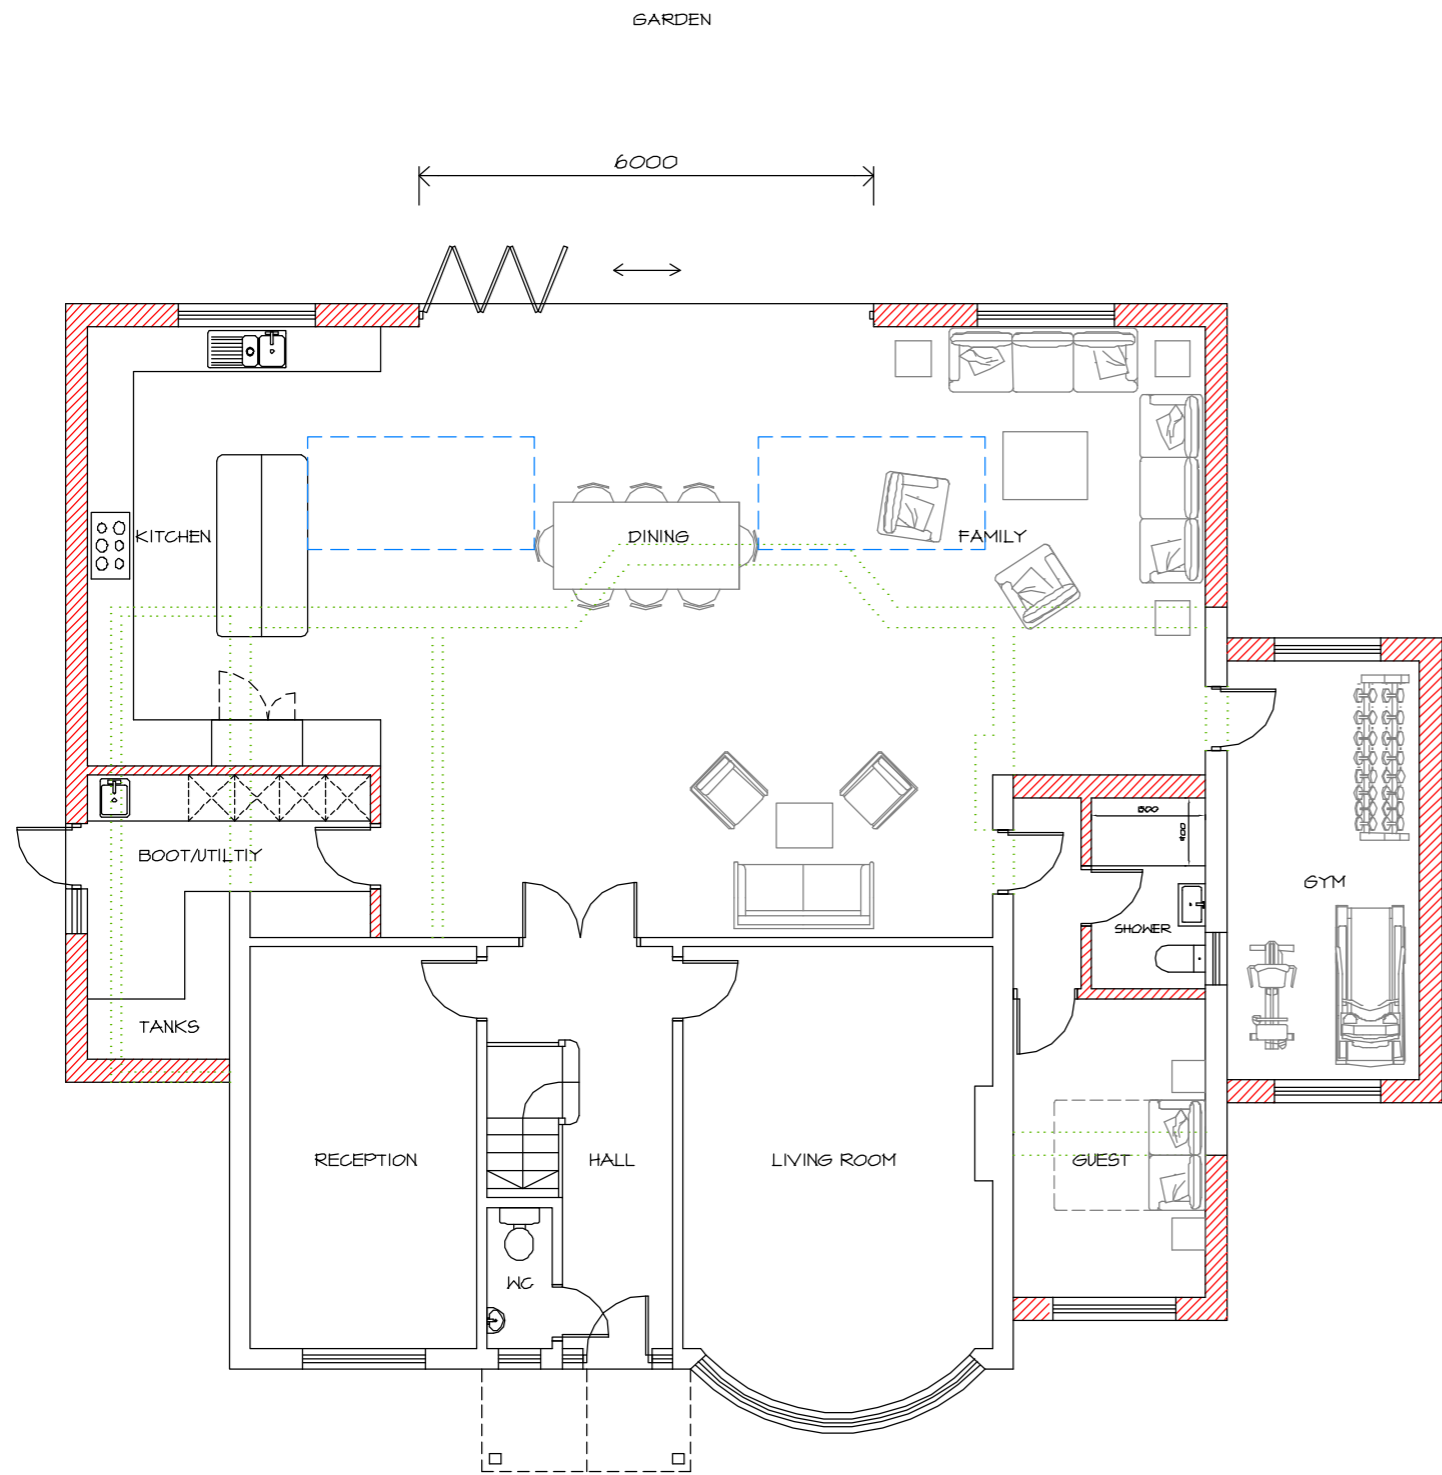


PROPOSED GROUND FLOOR

DRIVEWAY


- EXISTING WALLS
- NEW WALLS
- EXISTING WALLS TO BE REMOVED

WALL LEGEND

  

BOUNDARY LINE

BOUNDARY LINE

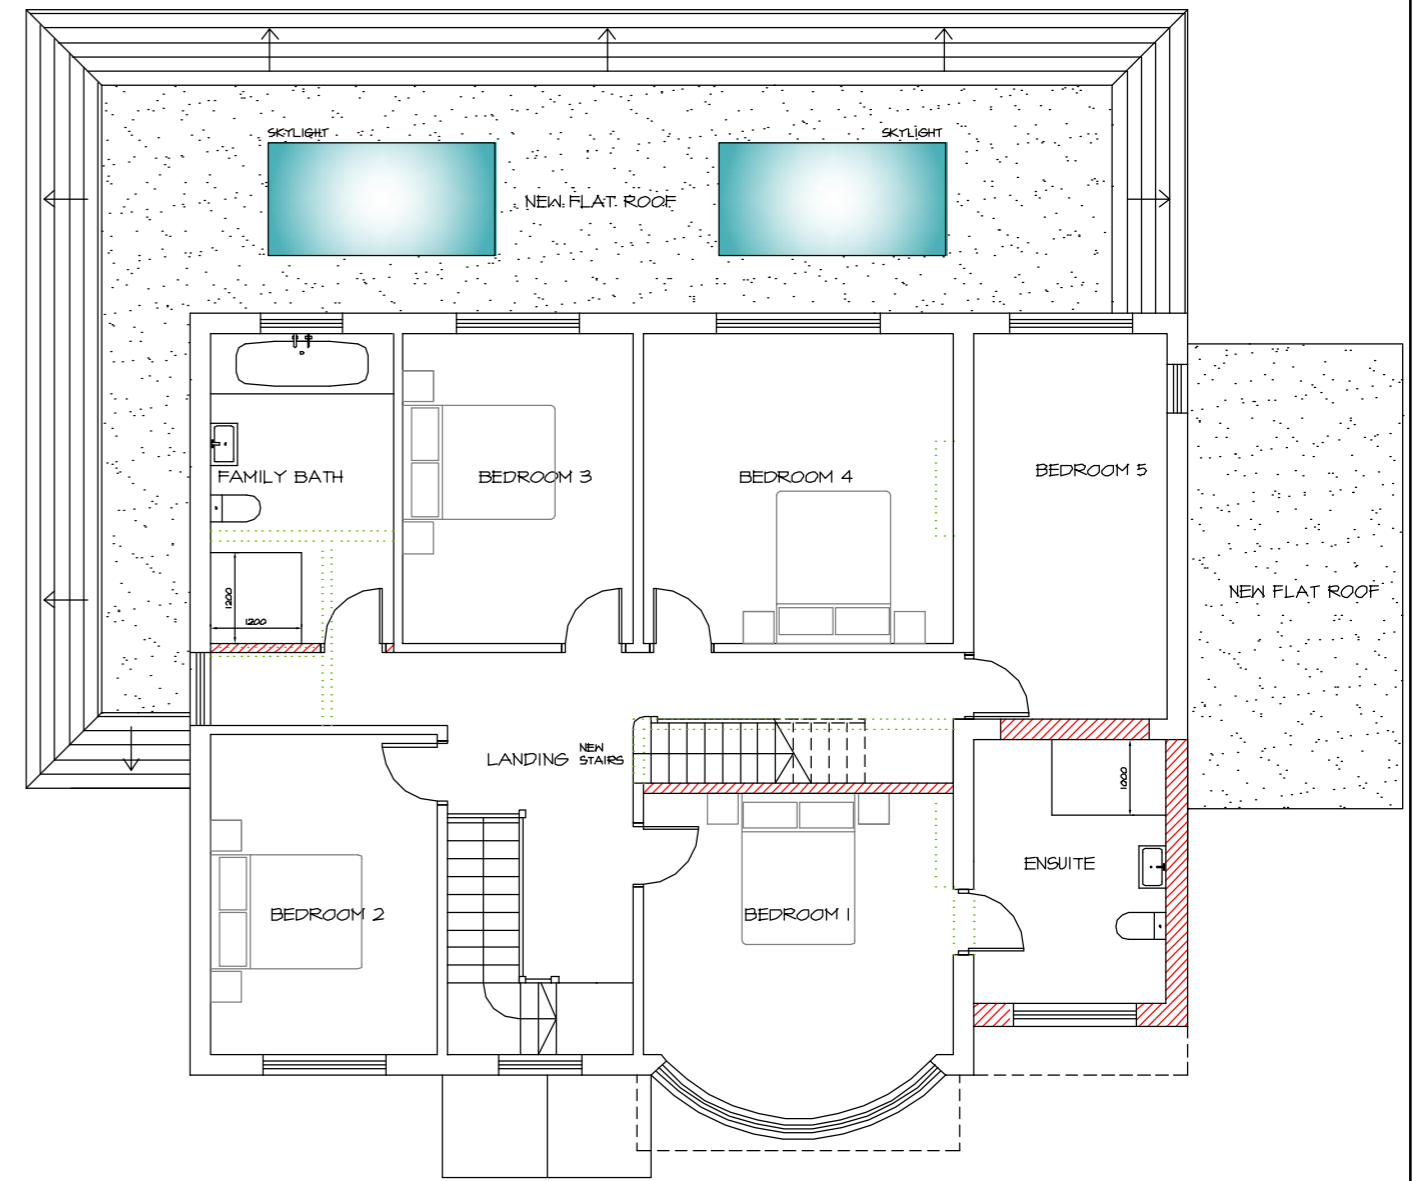

PROPOSED FIRST FLOOR

PLANNING APPLICATION

Project: _____
 52 Higher Drive
 Banstead SM7 1PQ

Title: _____

Proposed Floor Plans

Scale: 1:100 @ A3
 Date: June 2023

Drawing No: _____
 52HD-102-A

