


SITE BOUNDARY



PROPOSED FRONT ELEVATION

SITE BOUNDARY

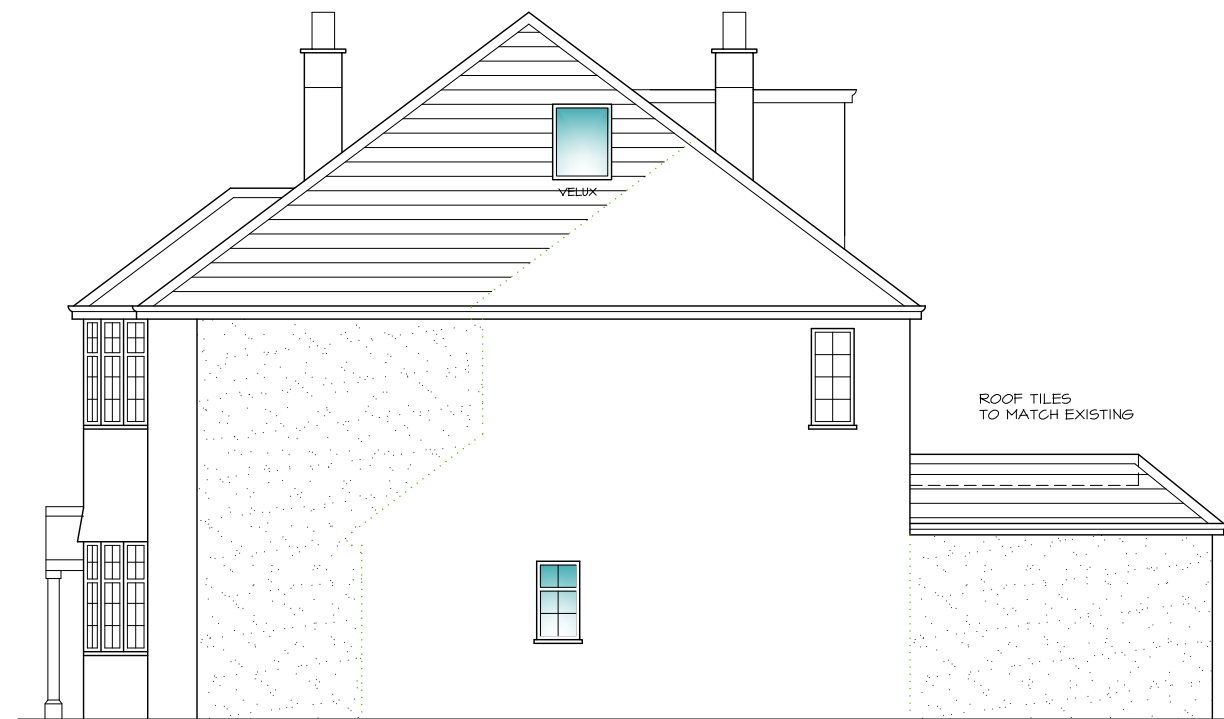


PROPOSED SIDE ELEVATION

SITE BOUNDARY




EXISTING FRONT ELEVATION

SITE BOUNDARY

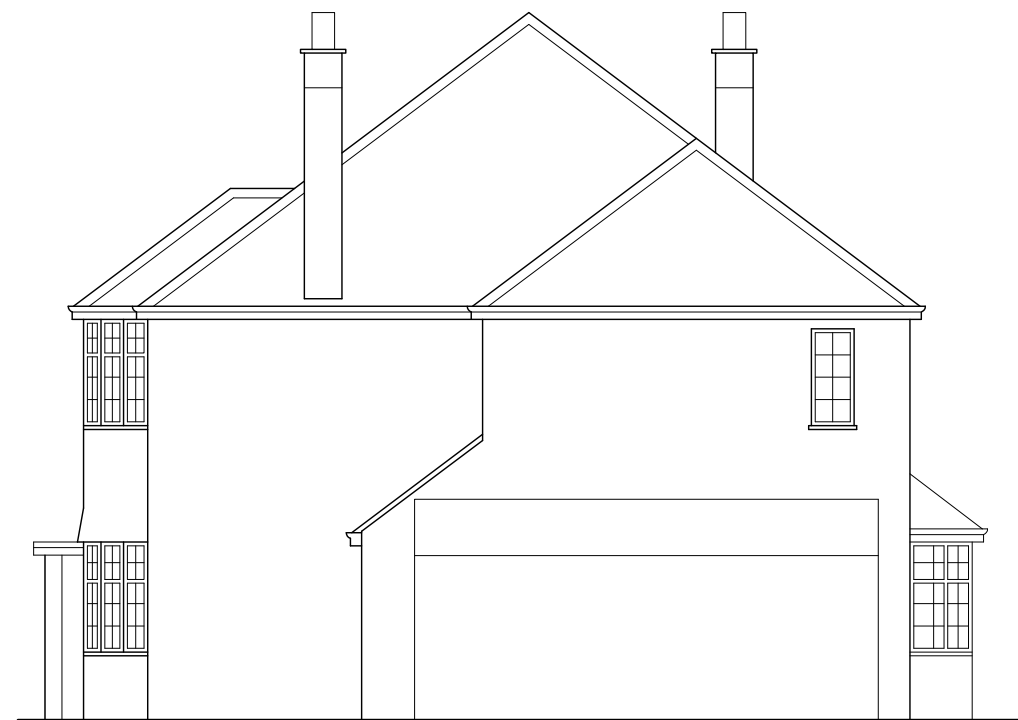

EXISTING SIDE ELEVATION

 

PLANNING APPLICATION

Project.

52 Higher Drive
Banstead SM7 1PQ

Title.

Existing & Proposed
Front & Side Elevations

Scale: 1:100 @ A3

Date: June 2023

Drawing No:

52HD-104