


SITE BOUNDARY



PROPOSED REAR ELEVATION

SITE BOUNDARY

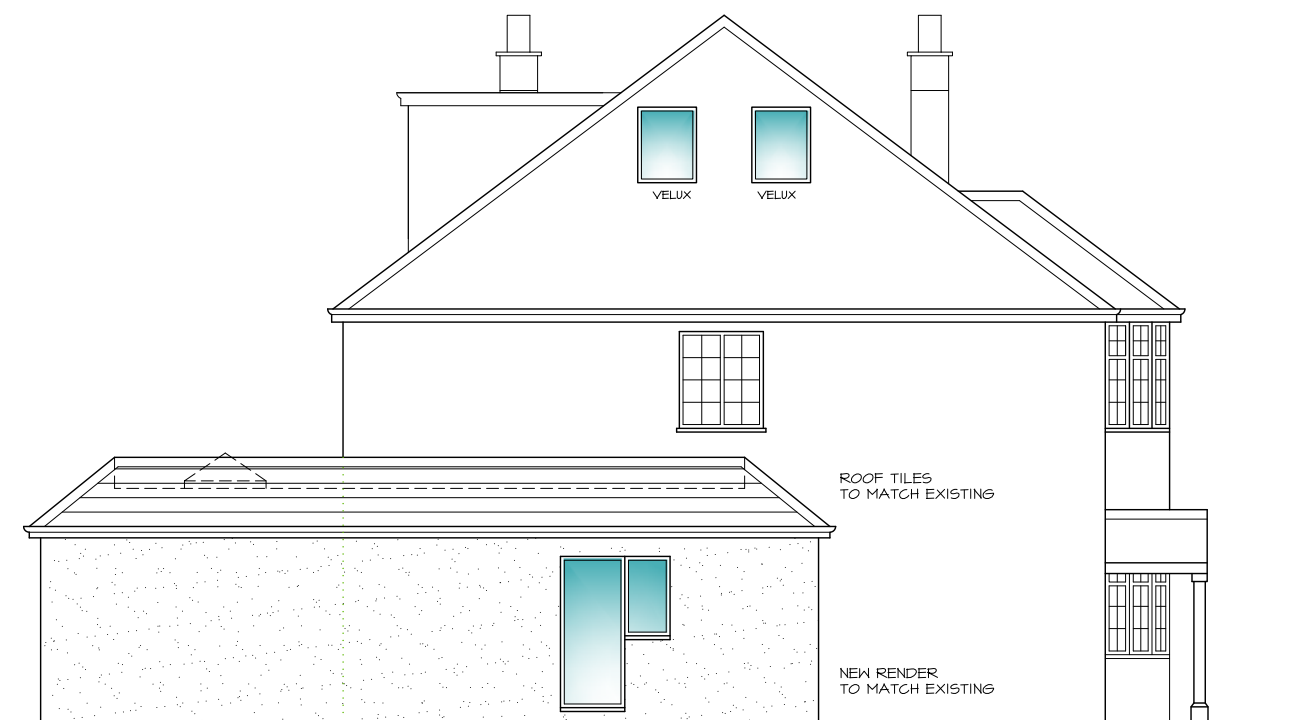

PROPOSED SIDE ELEVATION

SITE BOUNDARY




EXISTING REAR ELEVATION

SITE BOUNDARY



EXISTING SIDE ELEVATION

 

PLANNING APPLICATION

Project. 52 Higher Drive
Banstead SM7 1PQ

Title. Existing & Proposed
Rear & Side Elevations

Scale: 1:100 @ A3
Date: June 2023

Drawing No: 52HD-105

ARCHITECTURE
DESIGN | DETAIL | MANAGE
www.dparc.co.uk
t: 07977 576244 e: dino_perone@hotmail.com