




PROPOSED REAR ELEVATION

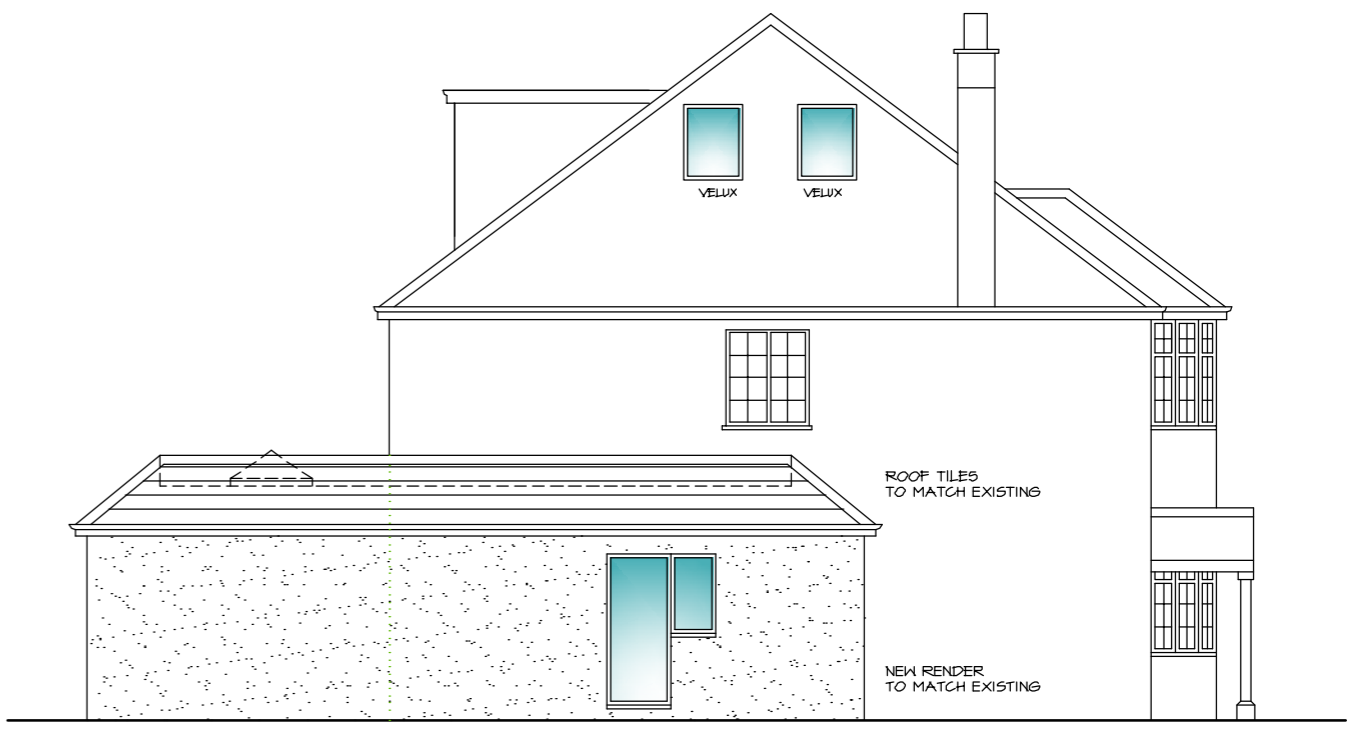


PROPOSED SIDE ELEVATION



EXISTING REAR ELEVATION



EXISTING SIDE ELEVATION

 

PLANNING APPLICATION

Project: 52 Higher Drive
Banstead SM7 1PQ

Title: Existing & Proposed
Rear & Side Elevations

Scale: 1:100 @ A3
Date: June 2023

Drawing No: 52HD-105-A

ARCHITECTURE
DESIGN | DETAIL | MANAGE
www.dpac.co.uk
t: 07977 576244 e: dino_perone@hmail.com