





1 Existing Front Elevation  
 1 : 50

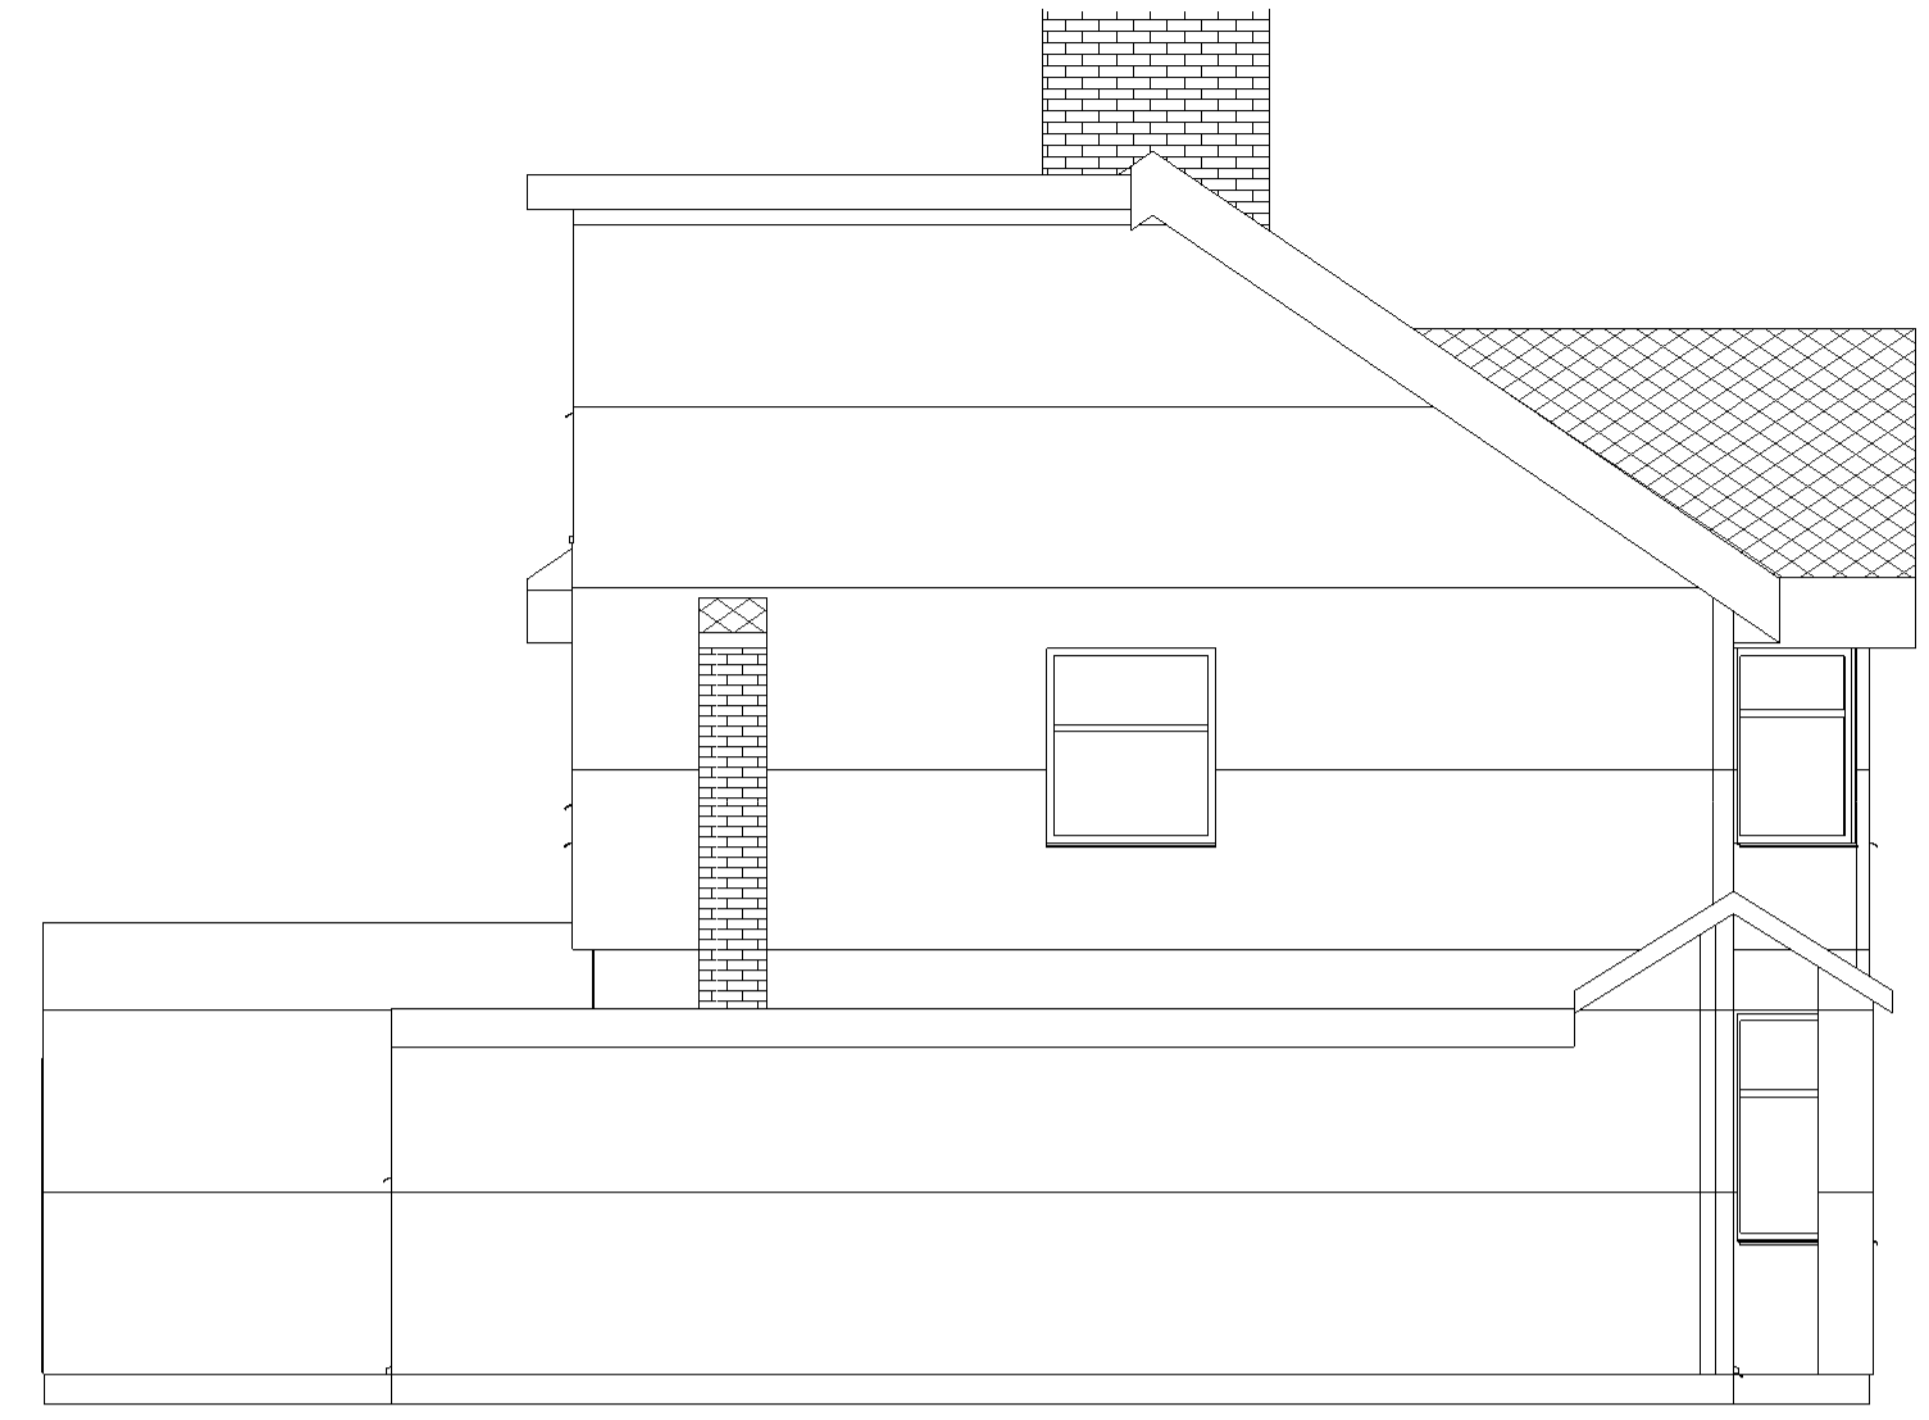

3 Existing East Elevation  
 1 : 50



2 Existing Rear Elevation  
 1 : 50

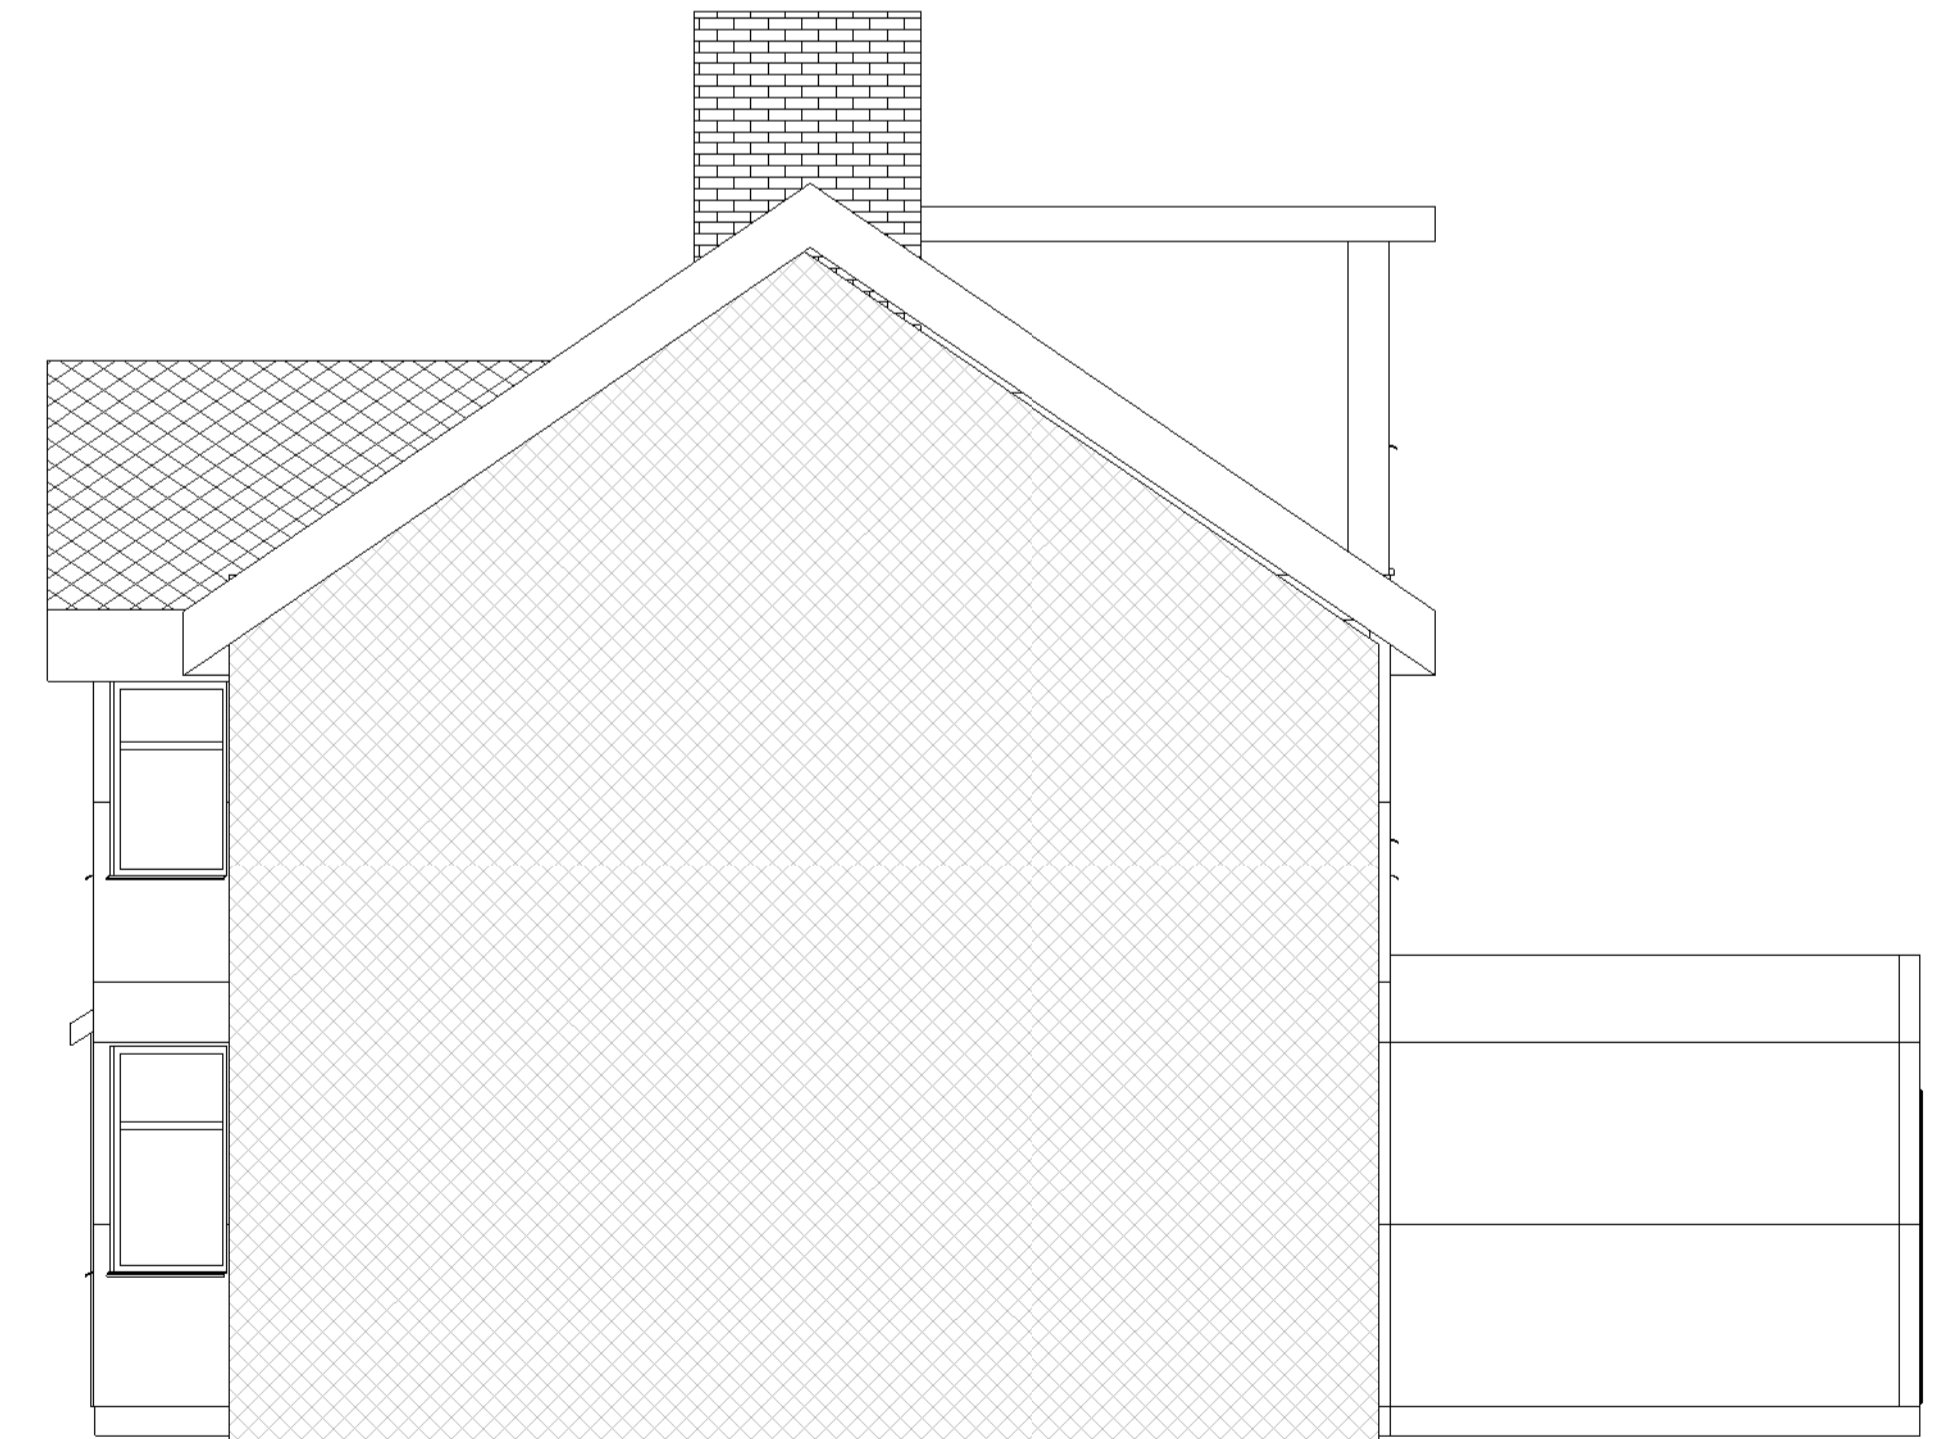

4 Proposed West Elevation  
 1 : 50

Rev	Date	Seq	BY	Description
01	13.11.2023	1	MK	Issue for Planning



22 Micklefield Way, Borehamwood, WD6 4LG  
 office@mkcreative.me.uk

Client:  
 Katarzyna Wojtak -Janusz

Project:  
 25 Clatham Close SM3 9JF

Drawing area:

Drawing Title:  
 ELEVATIONS - EXISTING

Approved By: KW Date: 13.11.2023

Checked By: KW Scale: 1 : 50

Drawn By: MZ Size: A1

Status:  
 FOR PLANNING

Drawing No. 25 CLATHAM - 004 Rev. 01