


**1** Ground Floor - Existing  
1 : 50

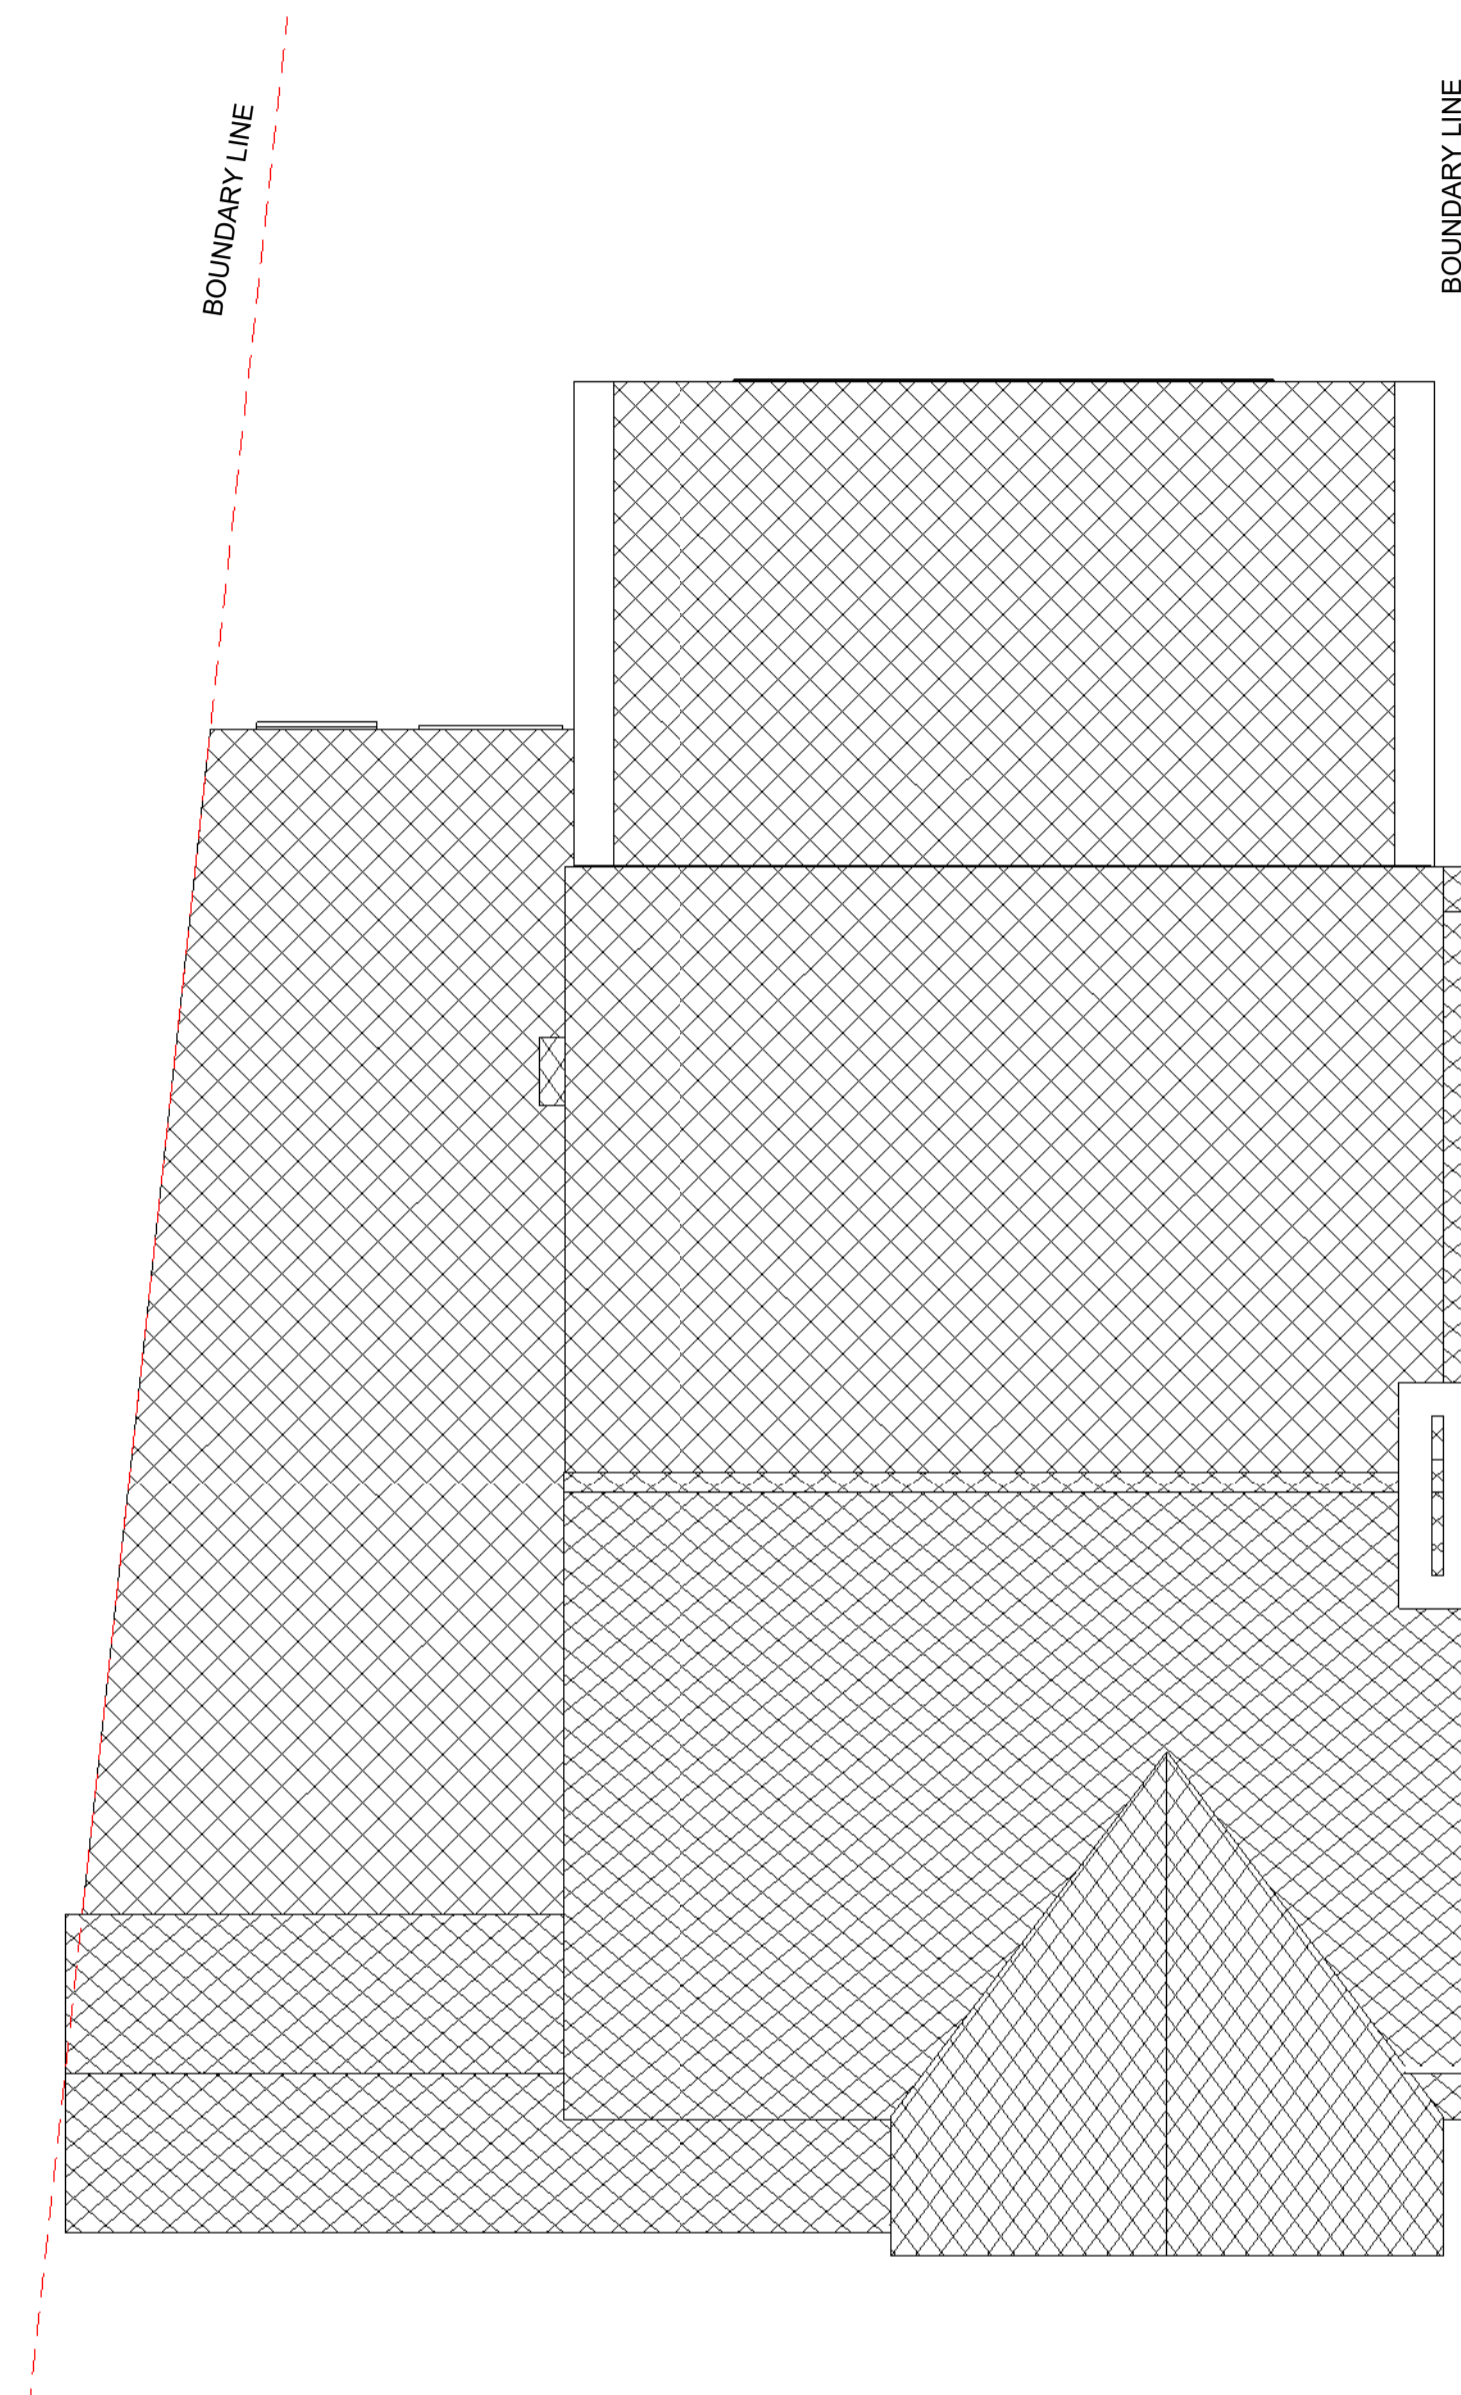

**2** Roof Plan - Existing  
1 : 50

01	13.11.2023	1	MK	Issue for Planning
Rev.	Date	Seq	BY	Description

01	13.11.2023	1	MK	Issue for Planning
Rev.	Date	Seq	BY	Description



22 Micklefield Way, Borehamwood, WD6 4LG  
office@mkcreative.me.uk

Client:  
Katarzyna Wojtak -Janusz

Project:  
25 Clatham Close SM3 9JF

Drawing area:

Drawing Title:  
FLOOR PLANS - EXISTING

Approved By:	KW	Date:	13.11.2023
Checked By:	KW	Scale:	1 : 50
Drawn By:	MZ	Size:	A1

Status:  
FOR PLANNING

Drawing No.	25 CLATHAM - 003	Rev.	01
-------------	------------------	------	----