


Proposed Third Floor Plan

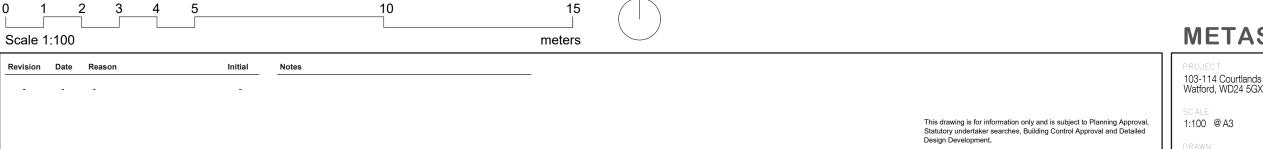

PLANNING

NOT FOR CONSTRUCTION

METASHAPE | ARCHITECTS

PROJECT 103-114 Courtlands Close, Watford, WD24 5GX	TITLE Proposed Third Floor Plar (Flat No. 103-114)	١
SCALE 1:100 @ A3	DATE July 2023	DRAWING No 2023-068/P14
DRAWN DK	reviewed ipl	REVISION -

Do not scale drawing. Figure dimensions to be worked to in all cases.