


SITE PLAN (1:500)

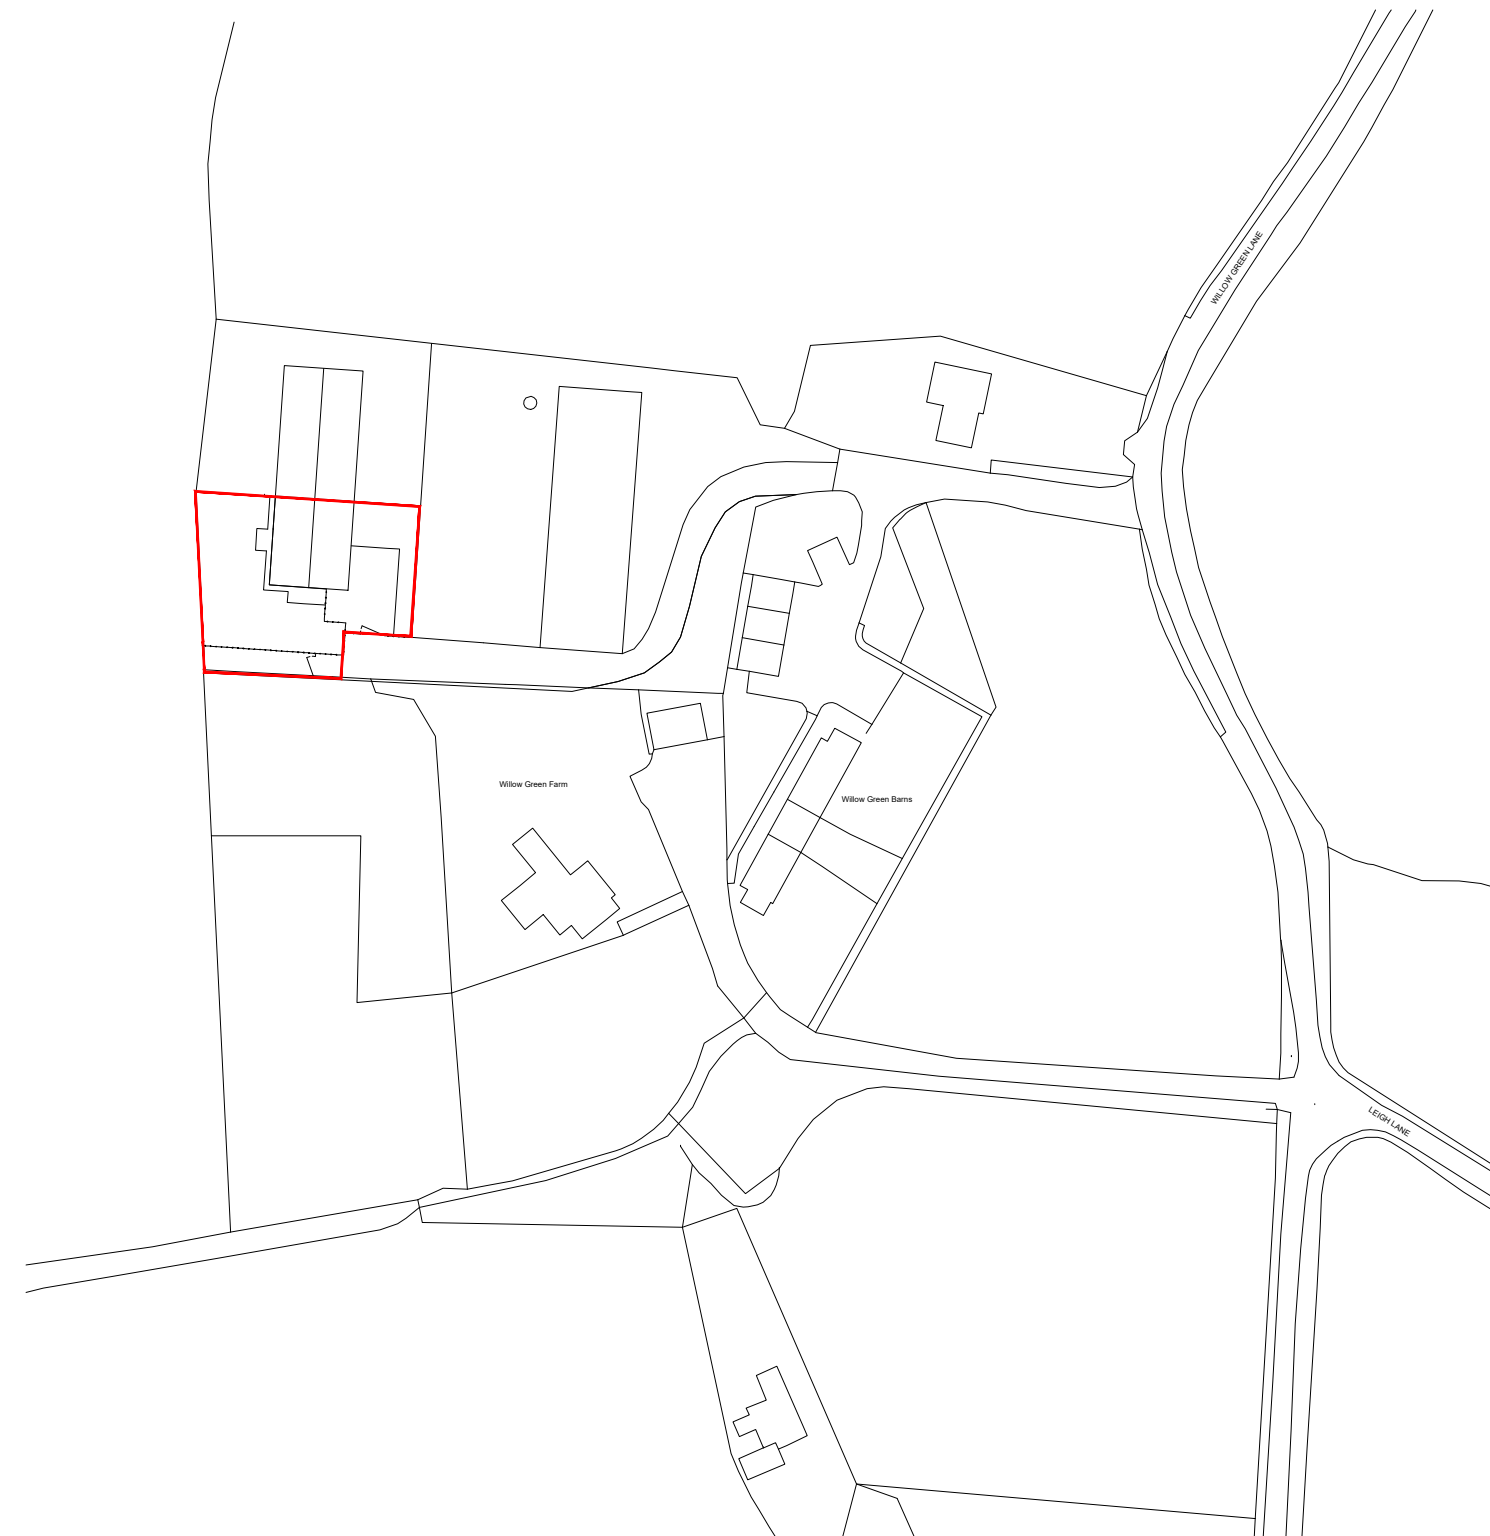

Ordnance Survey, (c) Crown Copyright 2023. All rights reserved. Licence number 100022432

LOCATION PLAN (1:500)

WILLOW GREEN LANE

PROJECT NUMBER
03-123-0111

PROJECT STATUS
Stage 3 - Spatial Coordination
S4

PROJECT ADDRESS
4 Willow Green Barns
Willow Green Lane
Little Leigh
CW8 4RB

LOCATION PLAN & SITE PLAN


DRAWING NUMBER
0111-AS-00-PL-DR-A-1000

REV
P2

ISSUE DATE
03-10-2023

DRAWN BY
RA

SCALE
1:500 @ A3

 

REV:	CHANGES:	DATE:	INITIAL:
P2	Proposed shed location altered	24.10.23	CB

