




LH SIDE ELEVATION
WALL 2

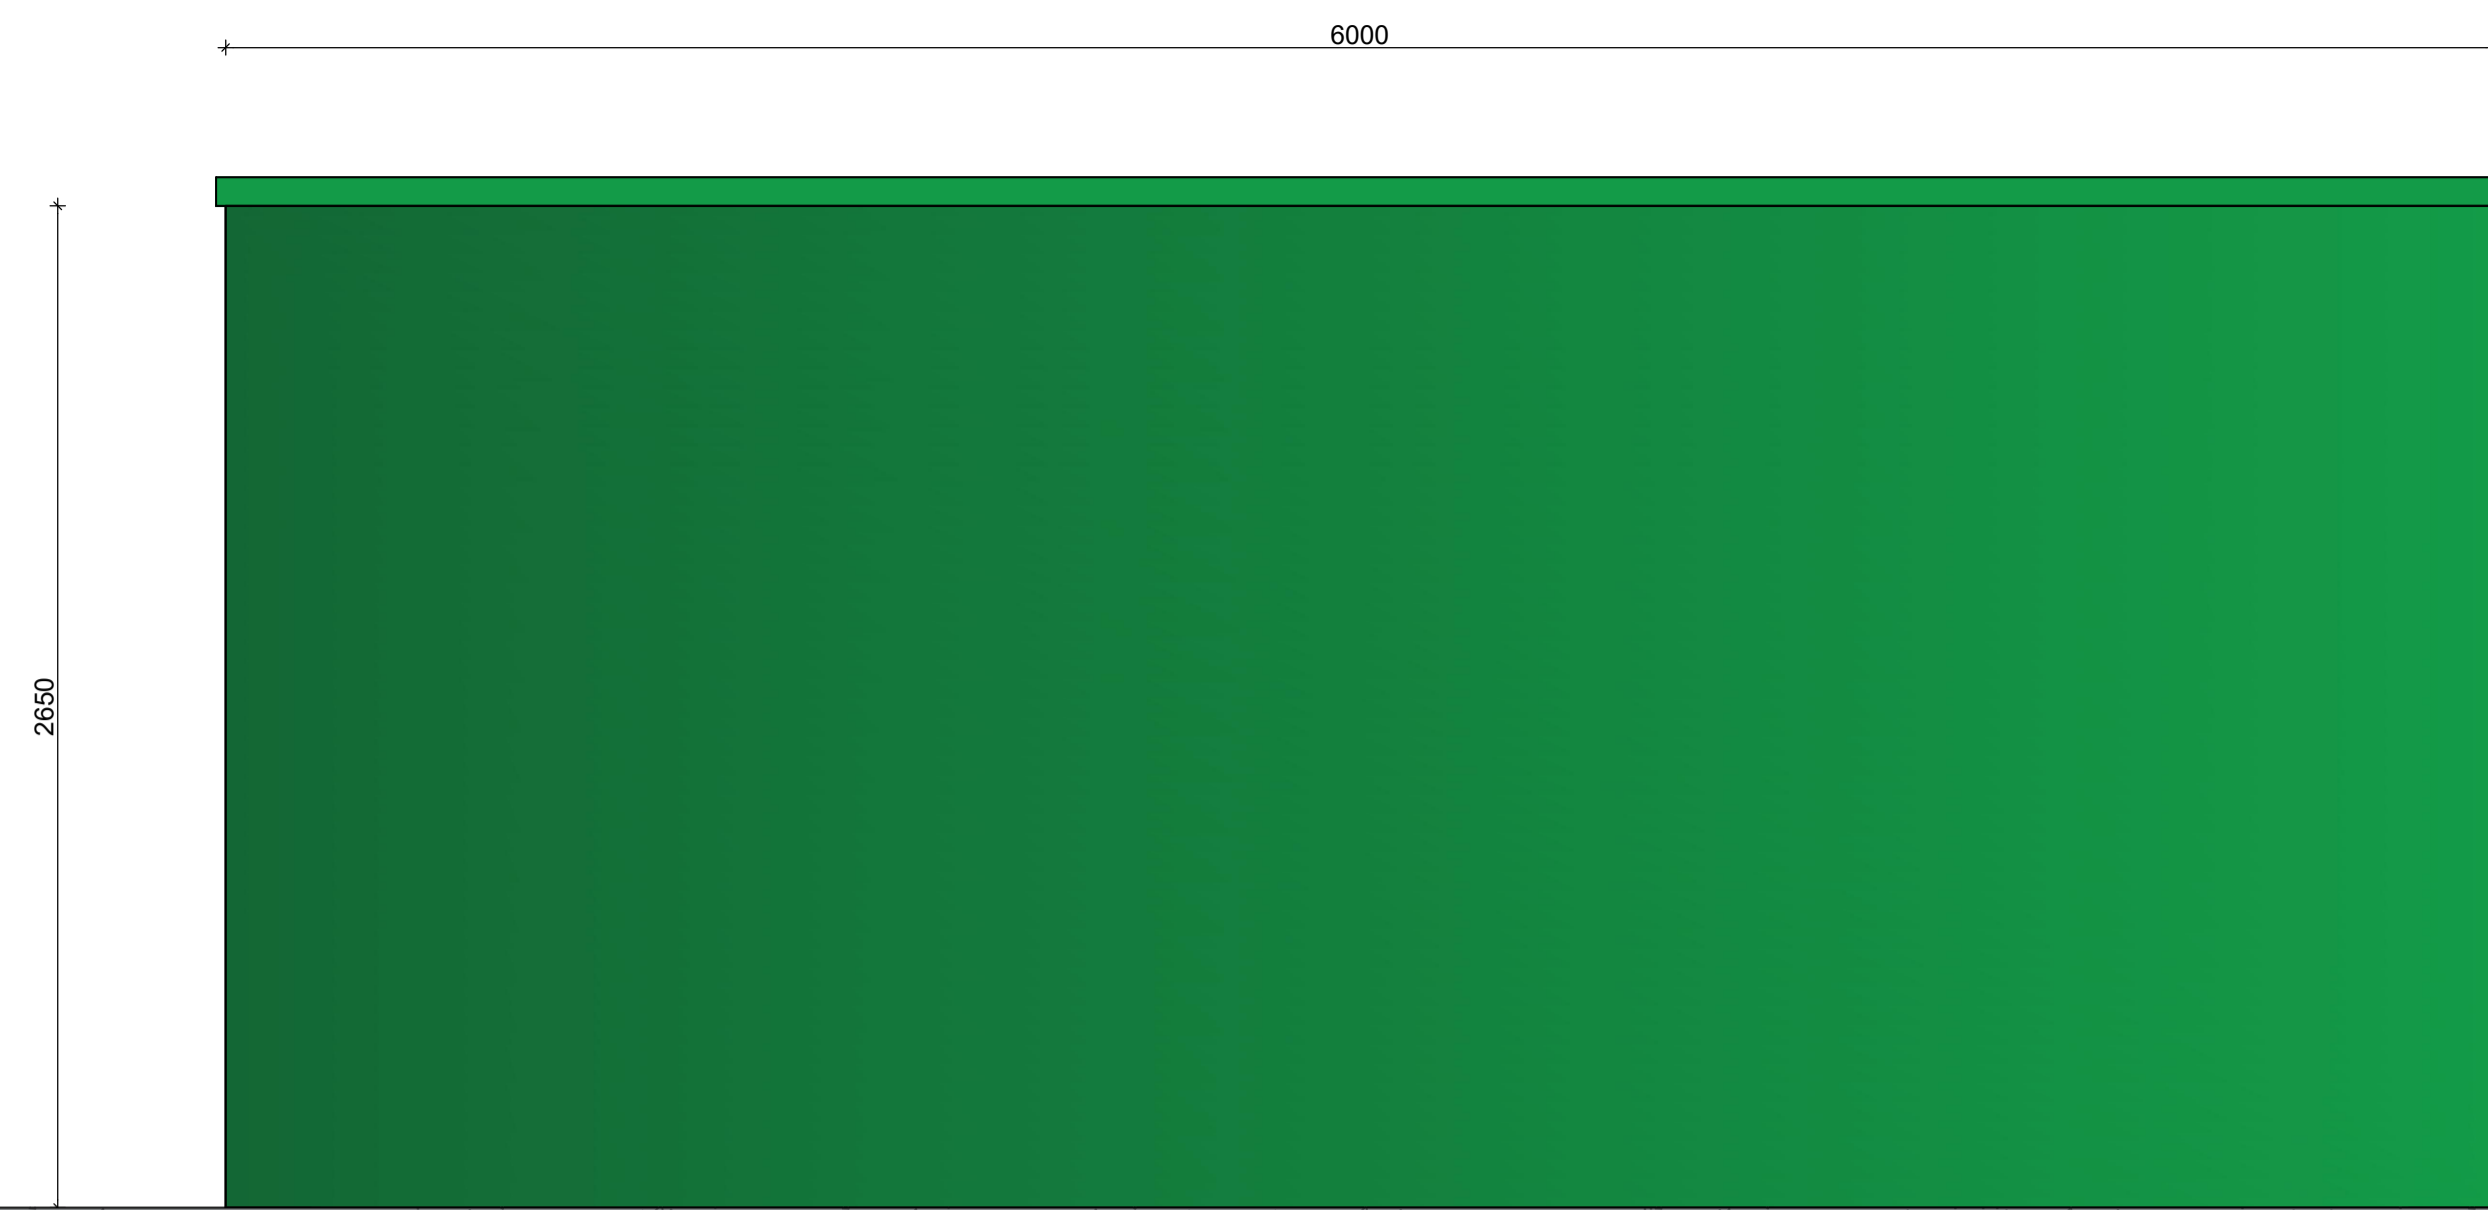


FRONT ELEVATION
WALL 1

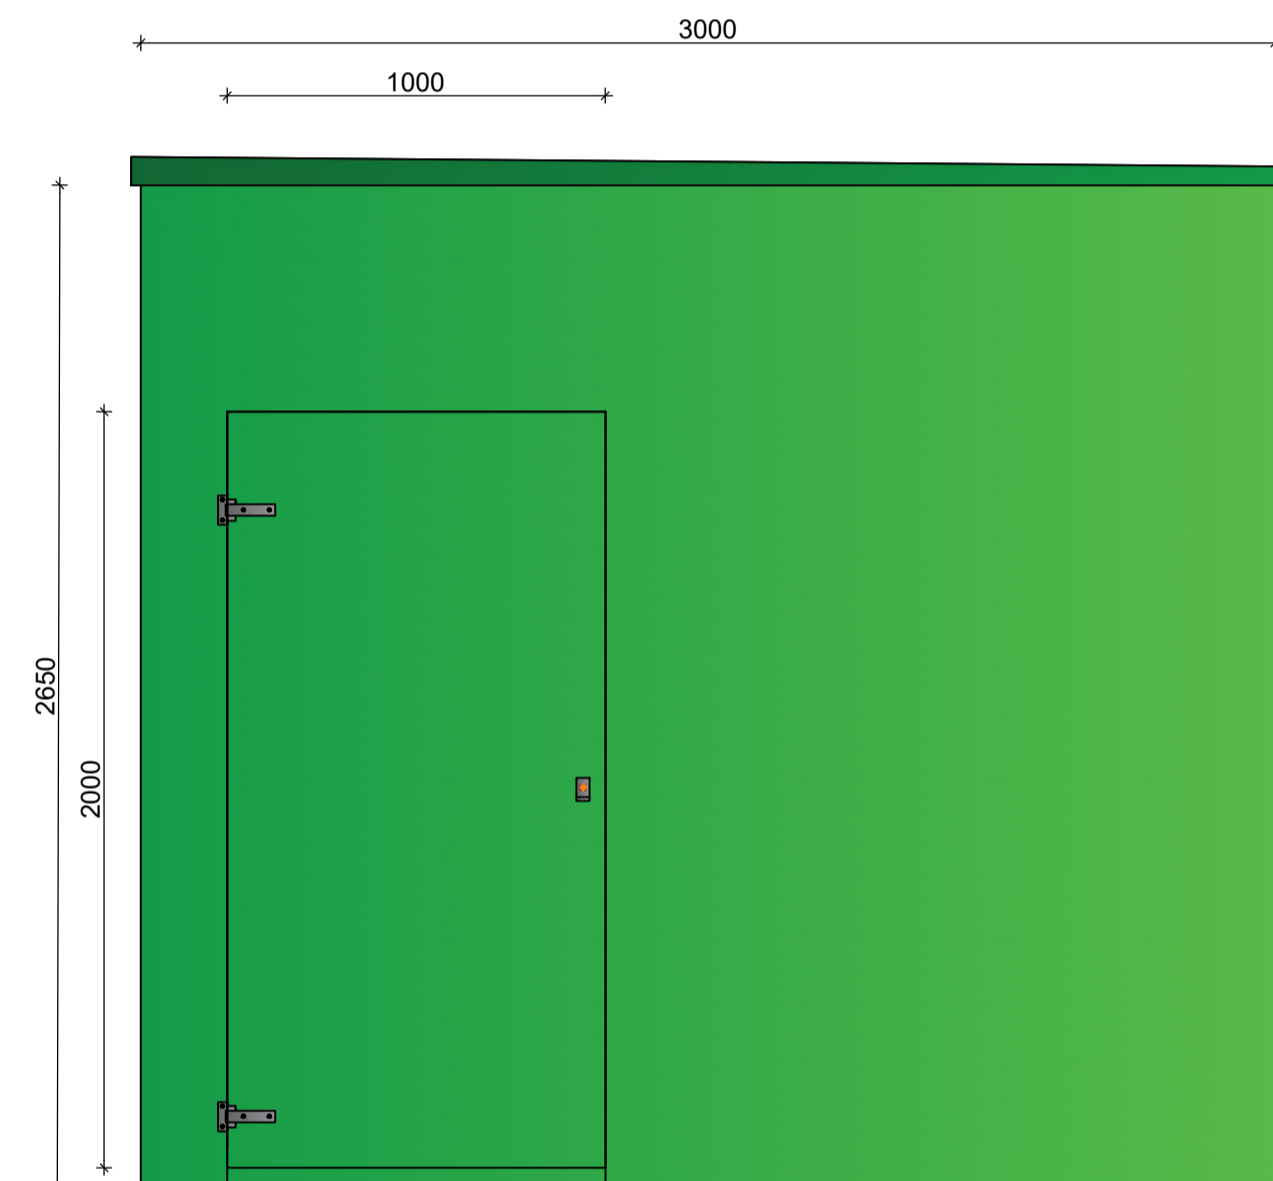


RH SIDE ELEVATION
WALL 3

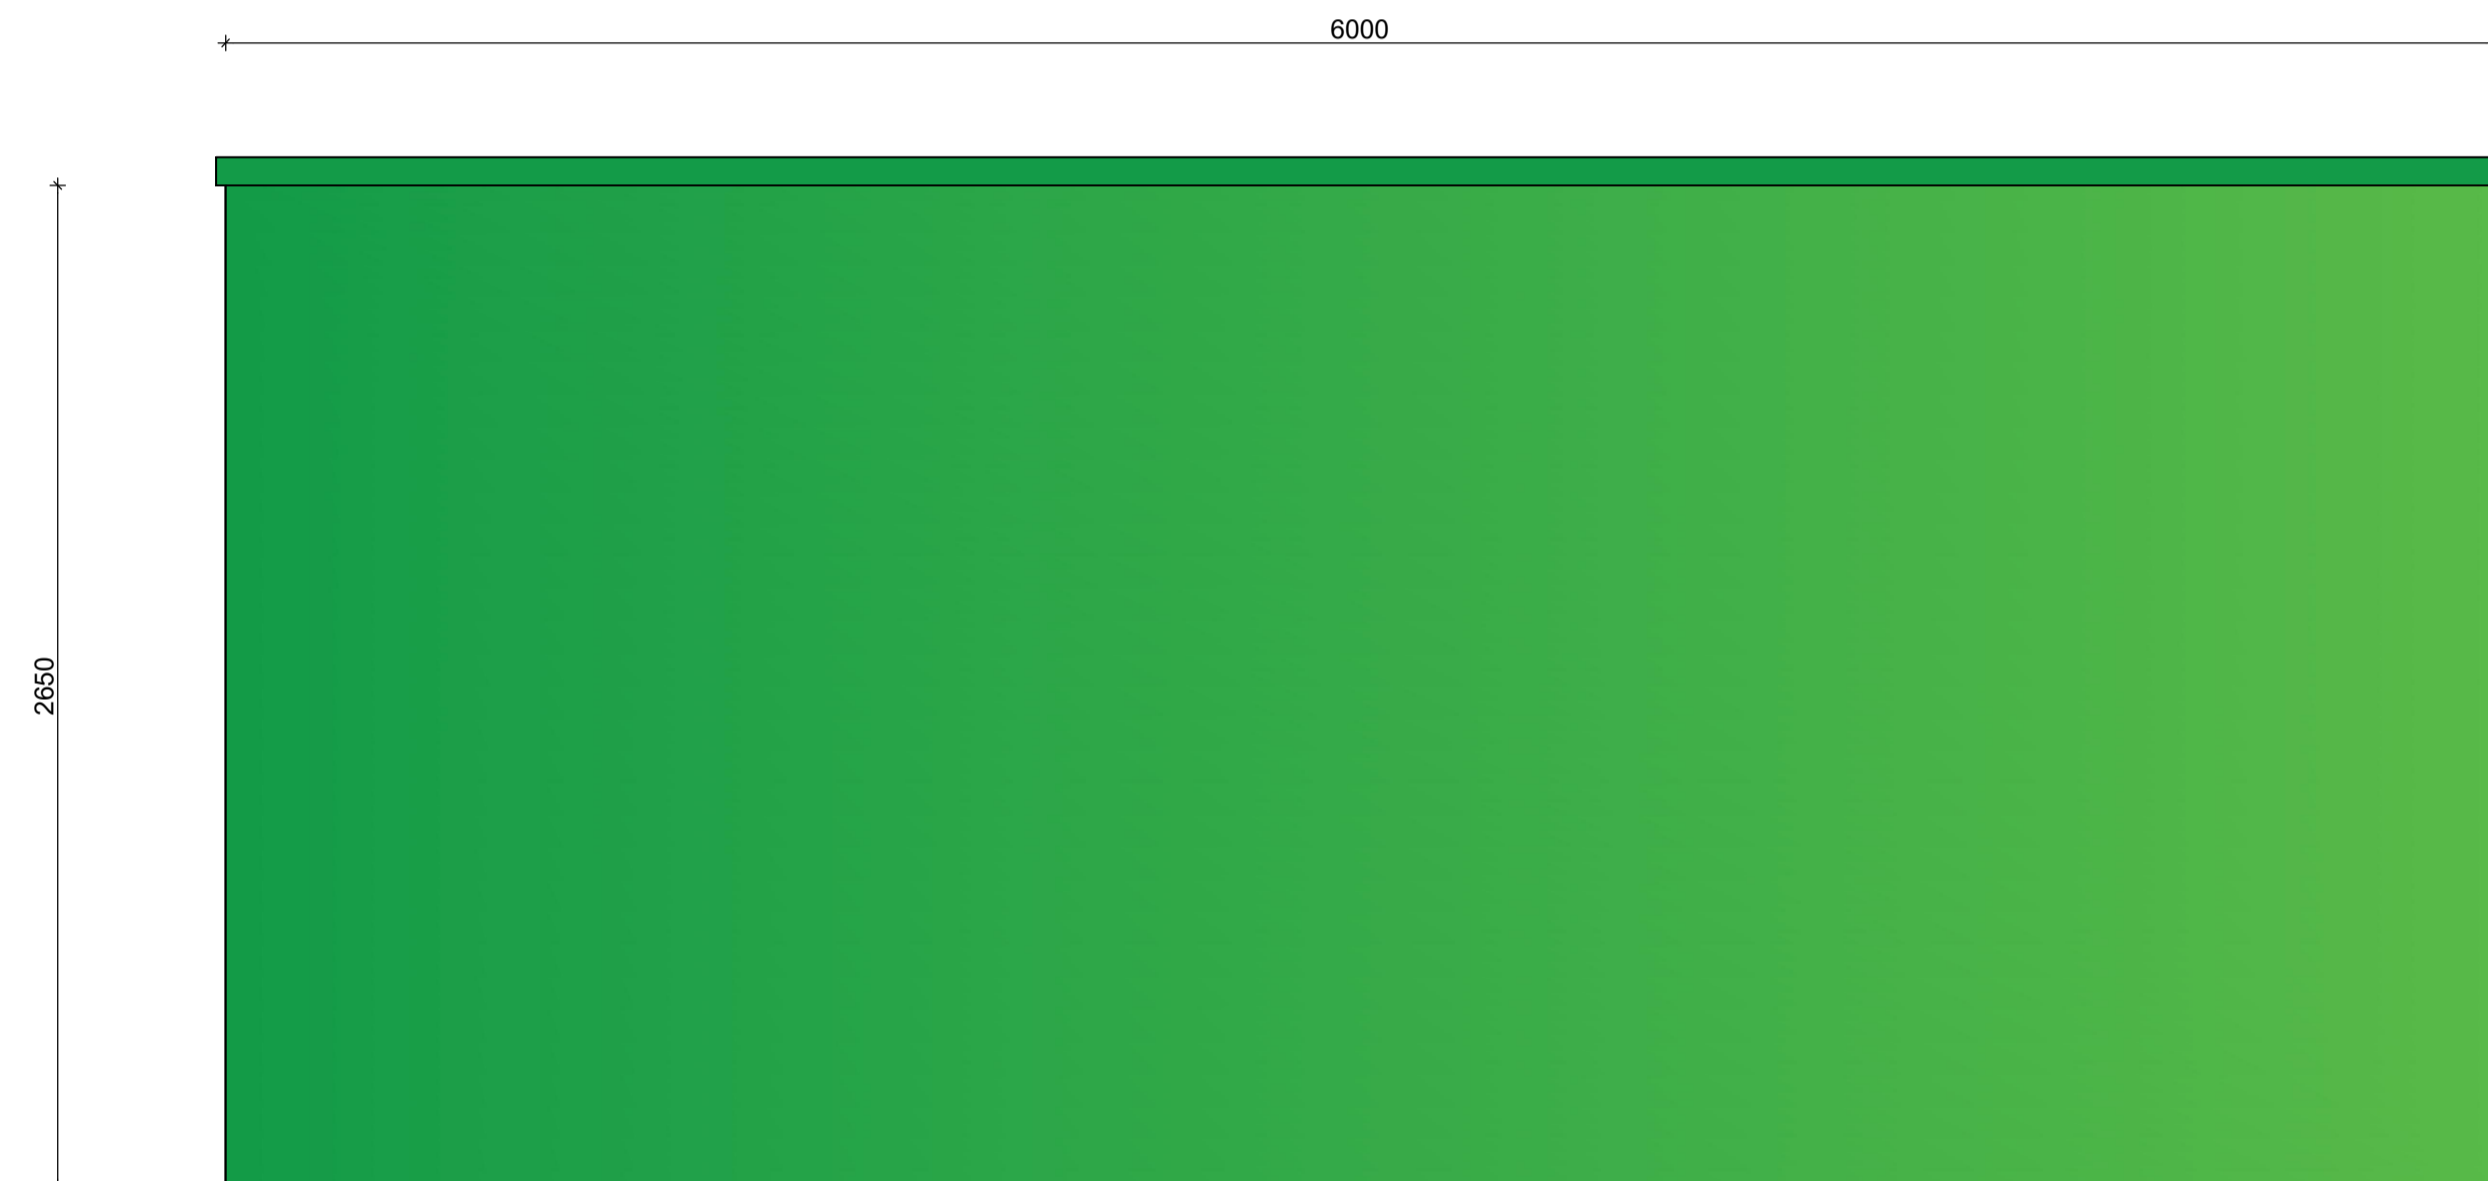

REAR ELEVATION
WALL 1

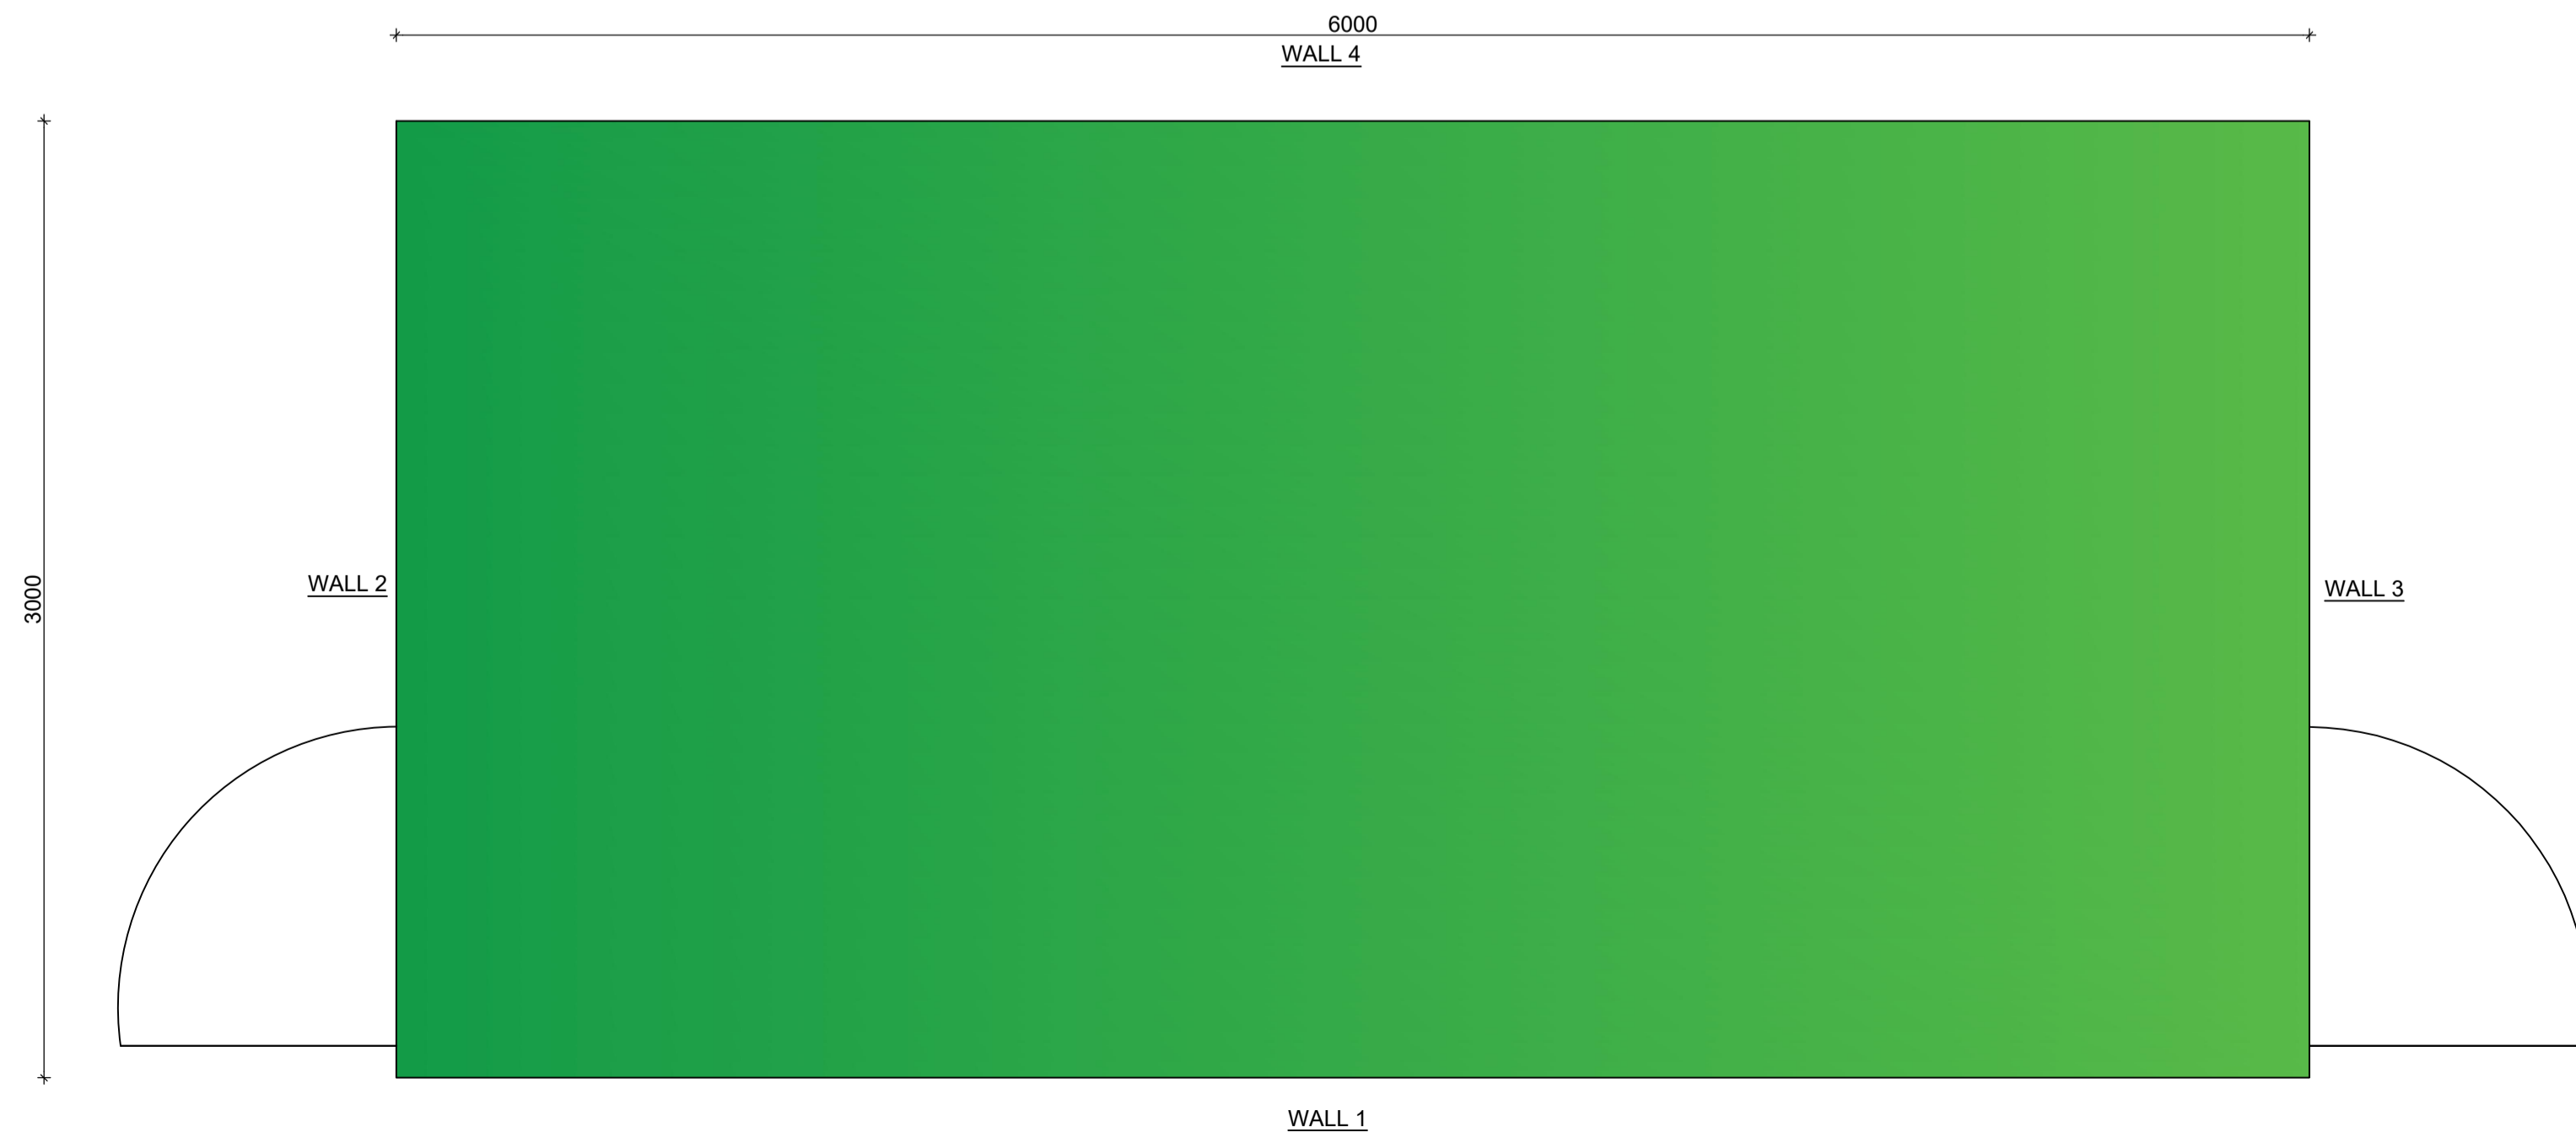

EXTERNAL TOP ELEVATION OF LV SWITCHBOARD KIOSK

 

KEY

1. DRAWING IS CONCEPTUAL ONLY AND DETAILED CIVIL DESIGN TO BE DEVELOPED BY CIVIL CONTRACTORS.
2. DIMENSIONS OF PLINTH REQUIRE ONSITE VERIFICATION REQUIRE.
3. CABLE ROUTES AND LOCATIONS REQUIRE ONSITE VERIFICATION.
4. GRP KIOSK FEEDER PILLAR EXTERNAL FINISH TO BE GREEN RAL 6005.
5. GRP KIOSK FEEDER PILLAR INTERNAL FINISH TO BE WHITE RAL 7035.
6. PLYWOOD BACKBOARD TO BE MARINE GRADE 18MM THICK MOUNTED ON WALL2, WALL3 AND WALL4 ONLY.
7. KIOSK LOCK TBC.
8. BT BROADBAND CONNECTION TO BE CONFIRMED.


NOTES:

1. DRAWING ARE CONCEPTUAL ONLY AND DETAILED DESIGN TO BE DEVELOPED BY TSG
2. DRAWING IS FOR PLANNING AND INFORMATION ONLY AND NOT TO BE USED FOR INSTALLATION/CONSTRUCTION.
3. DIMENTIONES NEED TO BE CHECKED ON SITE.

PLANNING DRAWING

REV	DATE	DESCRIPTION	BY

REVISION



Driving New Energies

2 Hayhill Industrial Estate
Barrow upon Soar
Leicestershire
LE12 8LD
Phone: +44 (0) 1162 437 476

COPYRIGHT of TSG UK Solutions Ltd.
All right reserved. Details of this drawing
must not be reproduced or copied without
prior written consent. Do not scale from
this drawing, use figured dimensions
only. All dimensions to be checked on
site.

Client



SITE NAME
To be used on LEAP24 sites
General drawing

Drawing Title
LV Power Kiosk 3x6m
General Arrangement drawing

Drawn By	Drawing Status	Date	Revision
AWOU	Planning drawing	22-09-2023	-
Checked By	Drawing No.	Scale	Media
TSG	45402-GA-LV02	1:20	A1