



0 1 2 3 4 5 a3 scale - meters

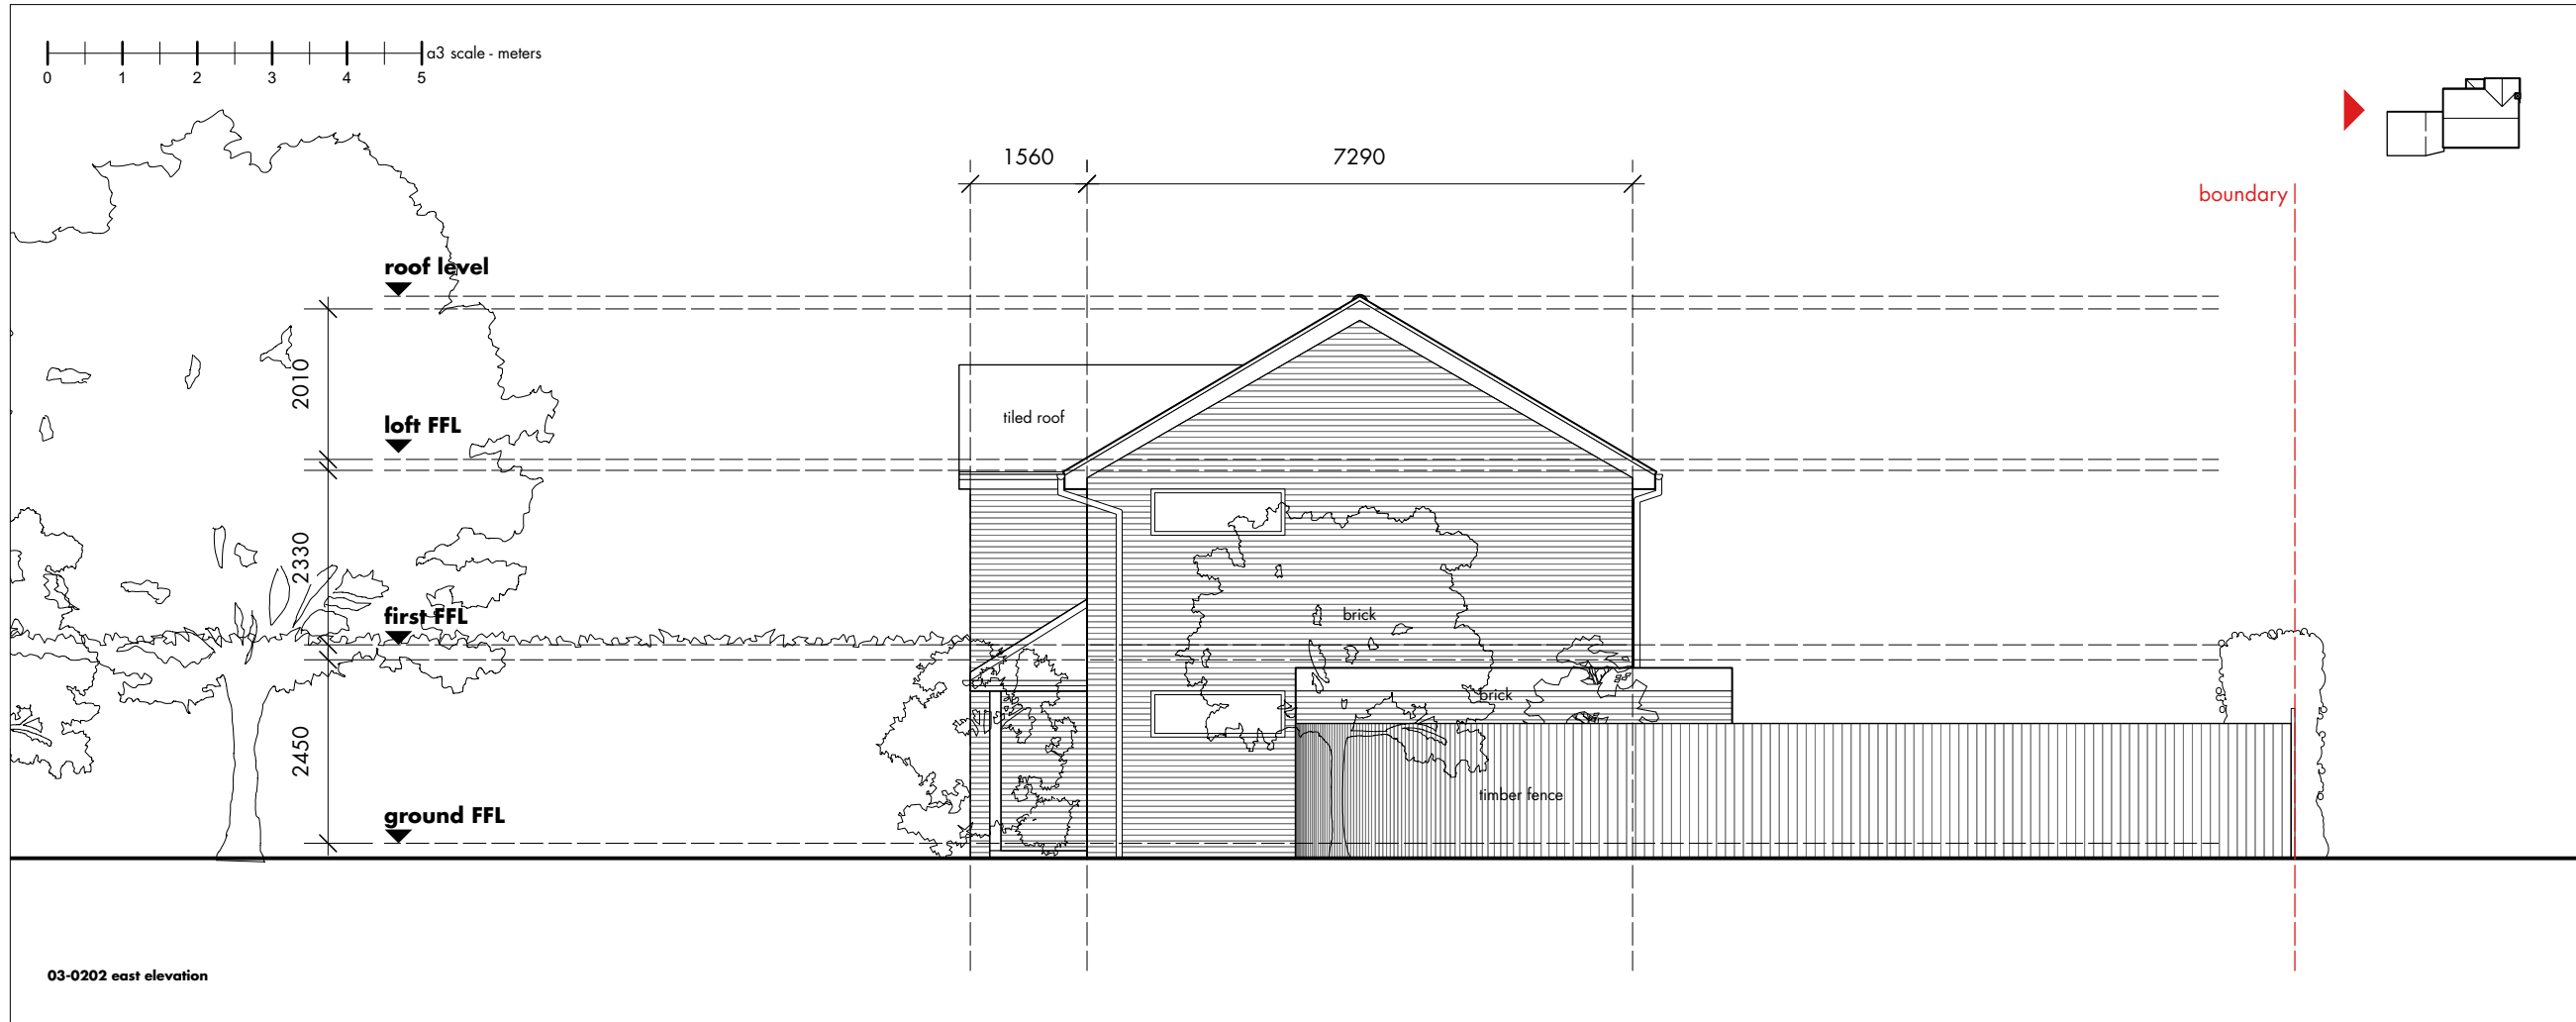

03-0202 east elevation

General Notes:
Do not scale this drawing. Work to figured dimensions only. This drawing is copyright of Bellerby Architects and should only be reproduced with their express permission. Check all dimensions on site prior to commencement.

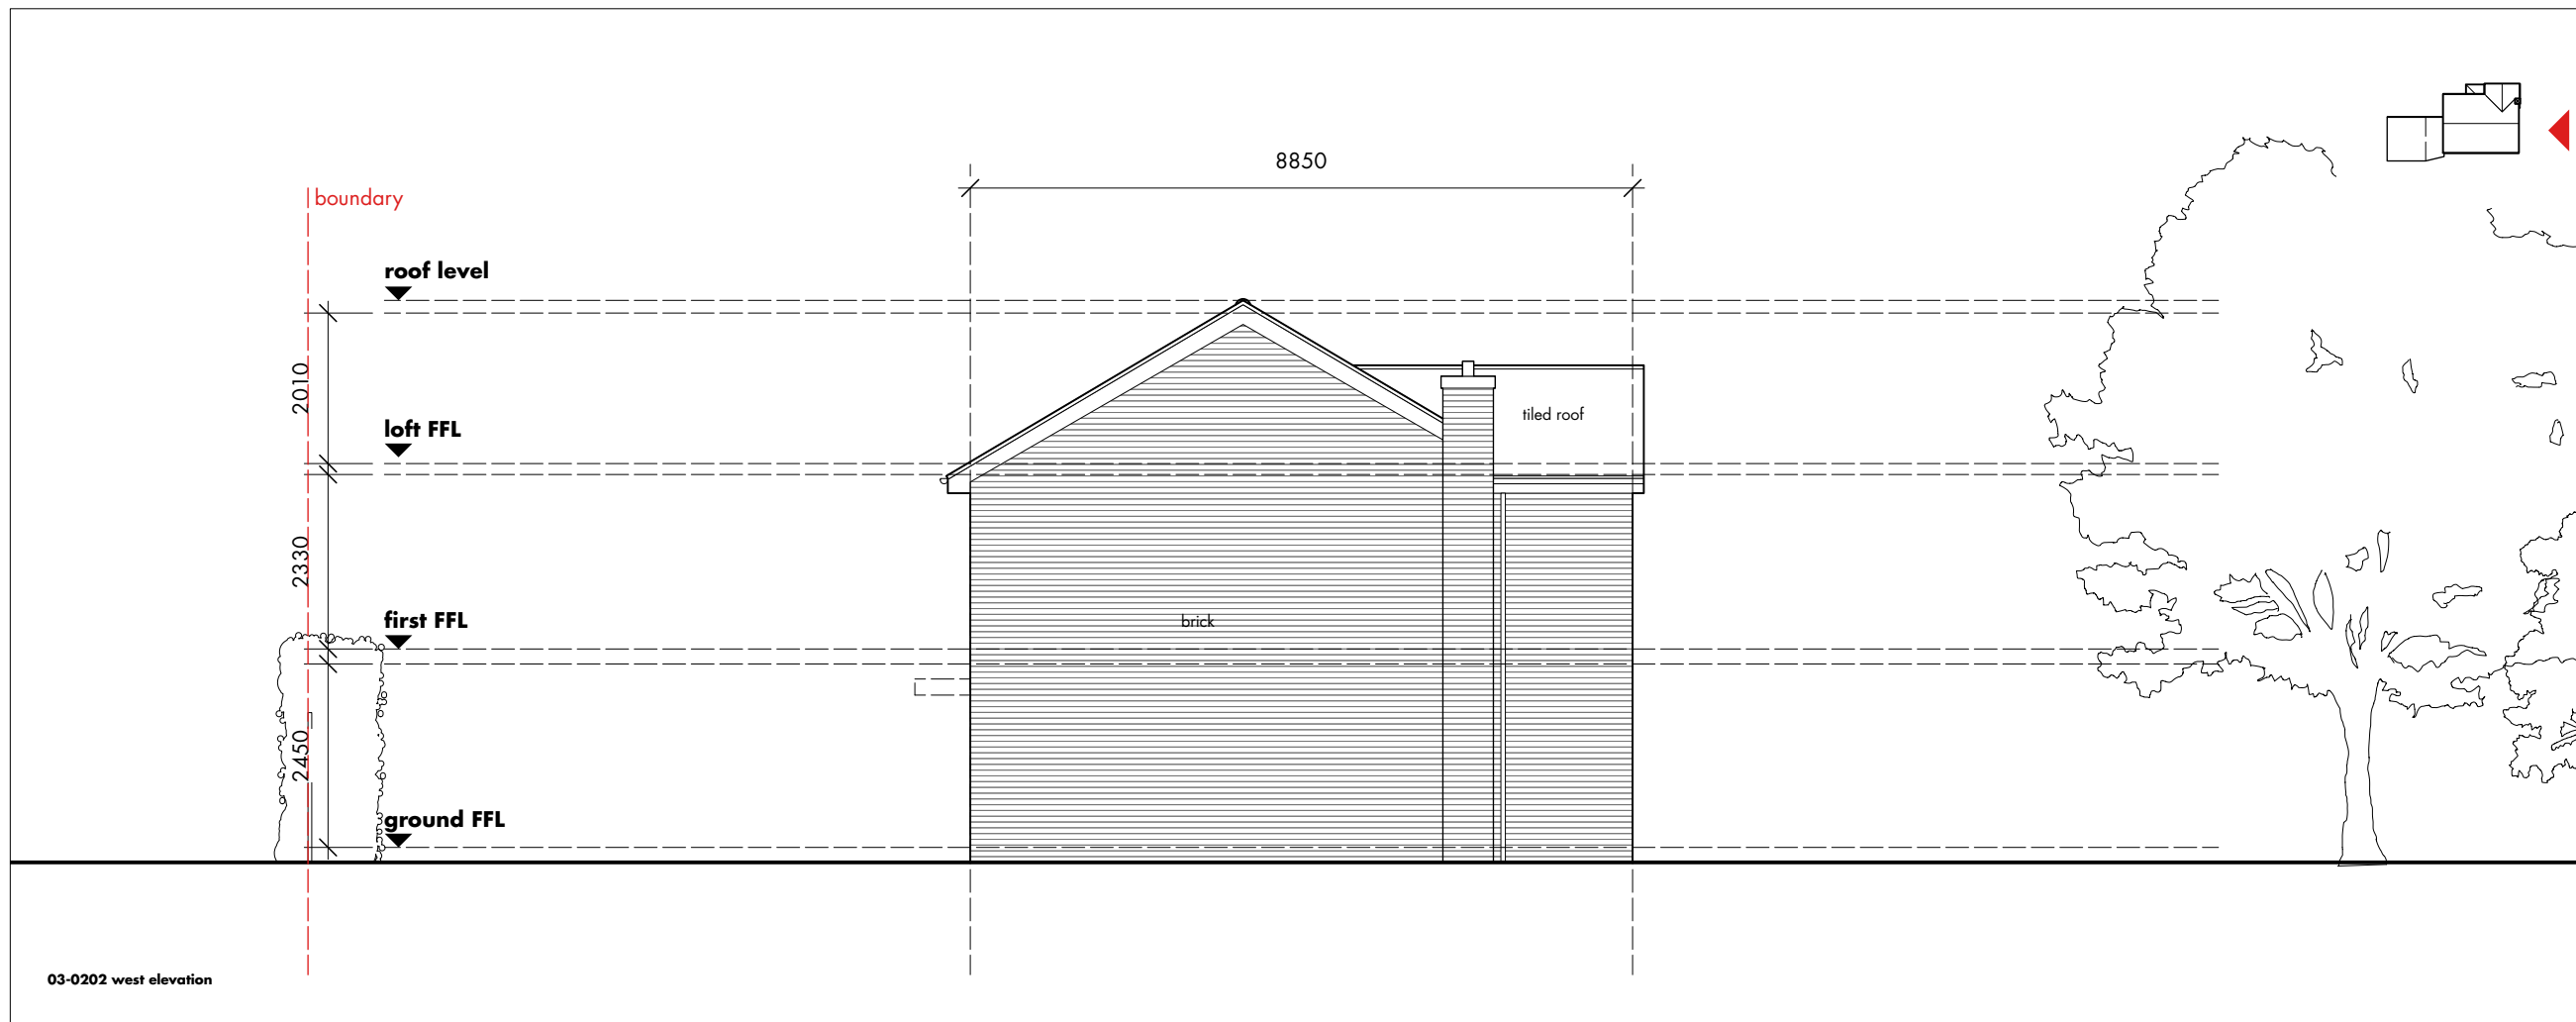

03-0202 west elevation

P02 • garage depth updated	14 11 23 • ab
P01 • planning	27 10 23 • ab
rev • description	issued • drawn

Bellerby Architects +44 (0) 7701008137
 project 23 Lime Tree Drive garage extension
 client Nick & Rachel Parks
 drawing number 23LTBAXX-ZZ-DR-A-03-0202 **P02**
 scale 1:100 @ a3
 status **planning**

proposed elevations 02
 do not scale from this drawing • all dimensions are to be set out and checked on site prior to starting construction • any discrepancy found between information given on this drawing and that given elsewhere or recorded on site shall be brought to the attention of the project architect immediately