

 


LOCATION PLAN
SCALE 1:1250

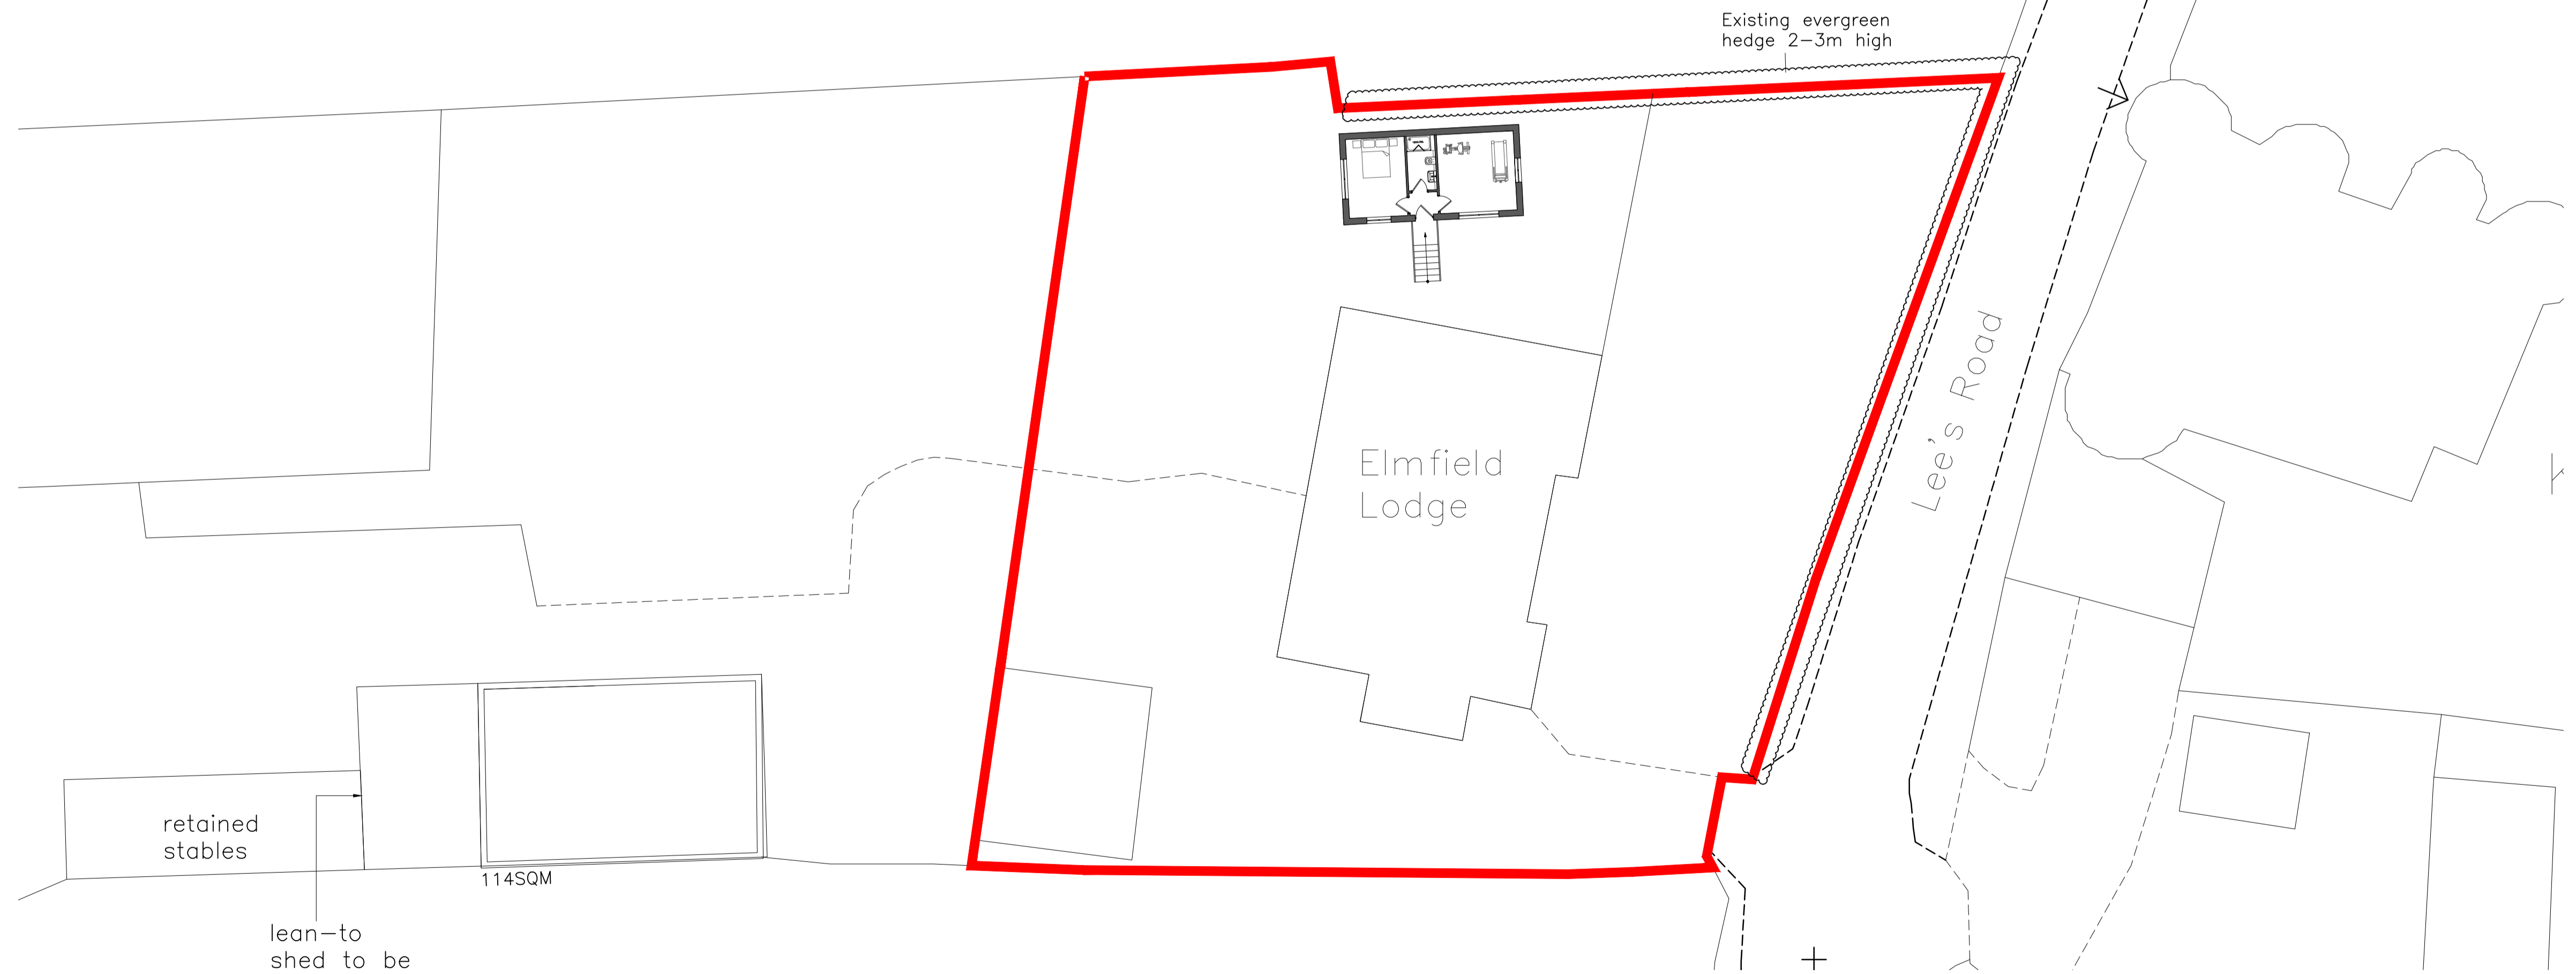

Notes:
Do Not Scale. Use only figured dimensions.
All dimensions to be checked on site prior to construction.
Any discrepancies to be notified to the architect.
All Copyright Reserved to **Haskins Designs Ltd**

PROPOSED SITE PLAN
SCALE 1:200

 

PLANNING

Client
MR R BODY

Project
ELMFIELD LODGE
LEES ROAD
LADDINGFORD
ME18 6DB

HD HASKINS
DESIGNS LTD.
The Civic Centre, St Mary's Road, Swanley, Kent, BR8 7BU.
Phone: 01322 479561 Mobile: 07802 182202
info@haskinsdesigns.co.uk Website: haskinsdesigns.co.uk

Title
LOCATION PLAN
SITE PLAN

Project No.
221

Scale
1:200 @ A1
1:1250 @ A1

Drawn
MH
Check
JH

Drawing No.
221-PD-02

Revision
B

Date
JULY 22

Rev	Date	Comments	Rev	Date	Comments

© No. 22 Planning Issue
A No. 22 Revised 07/22