




01 Front Elevation

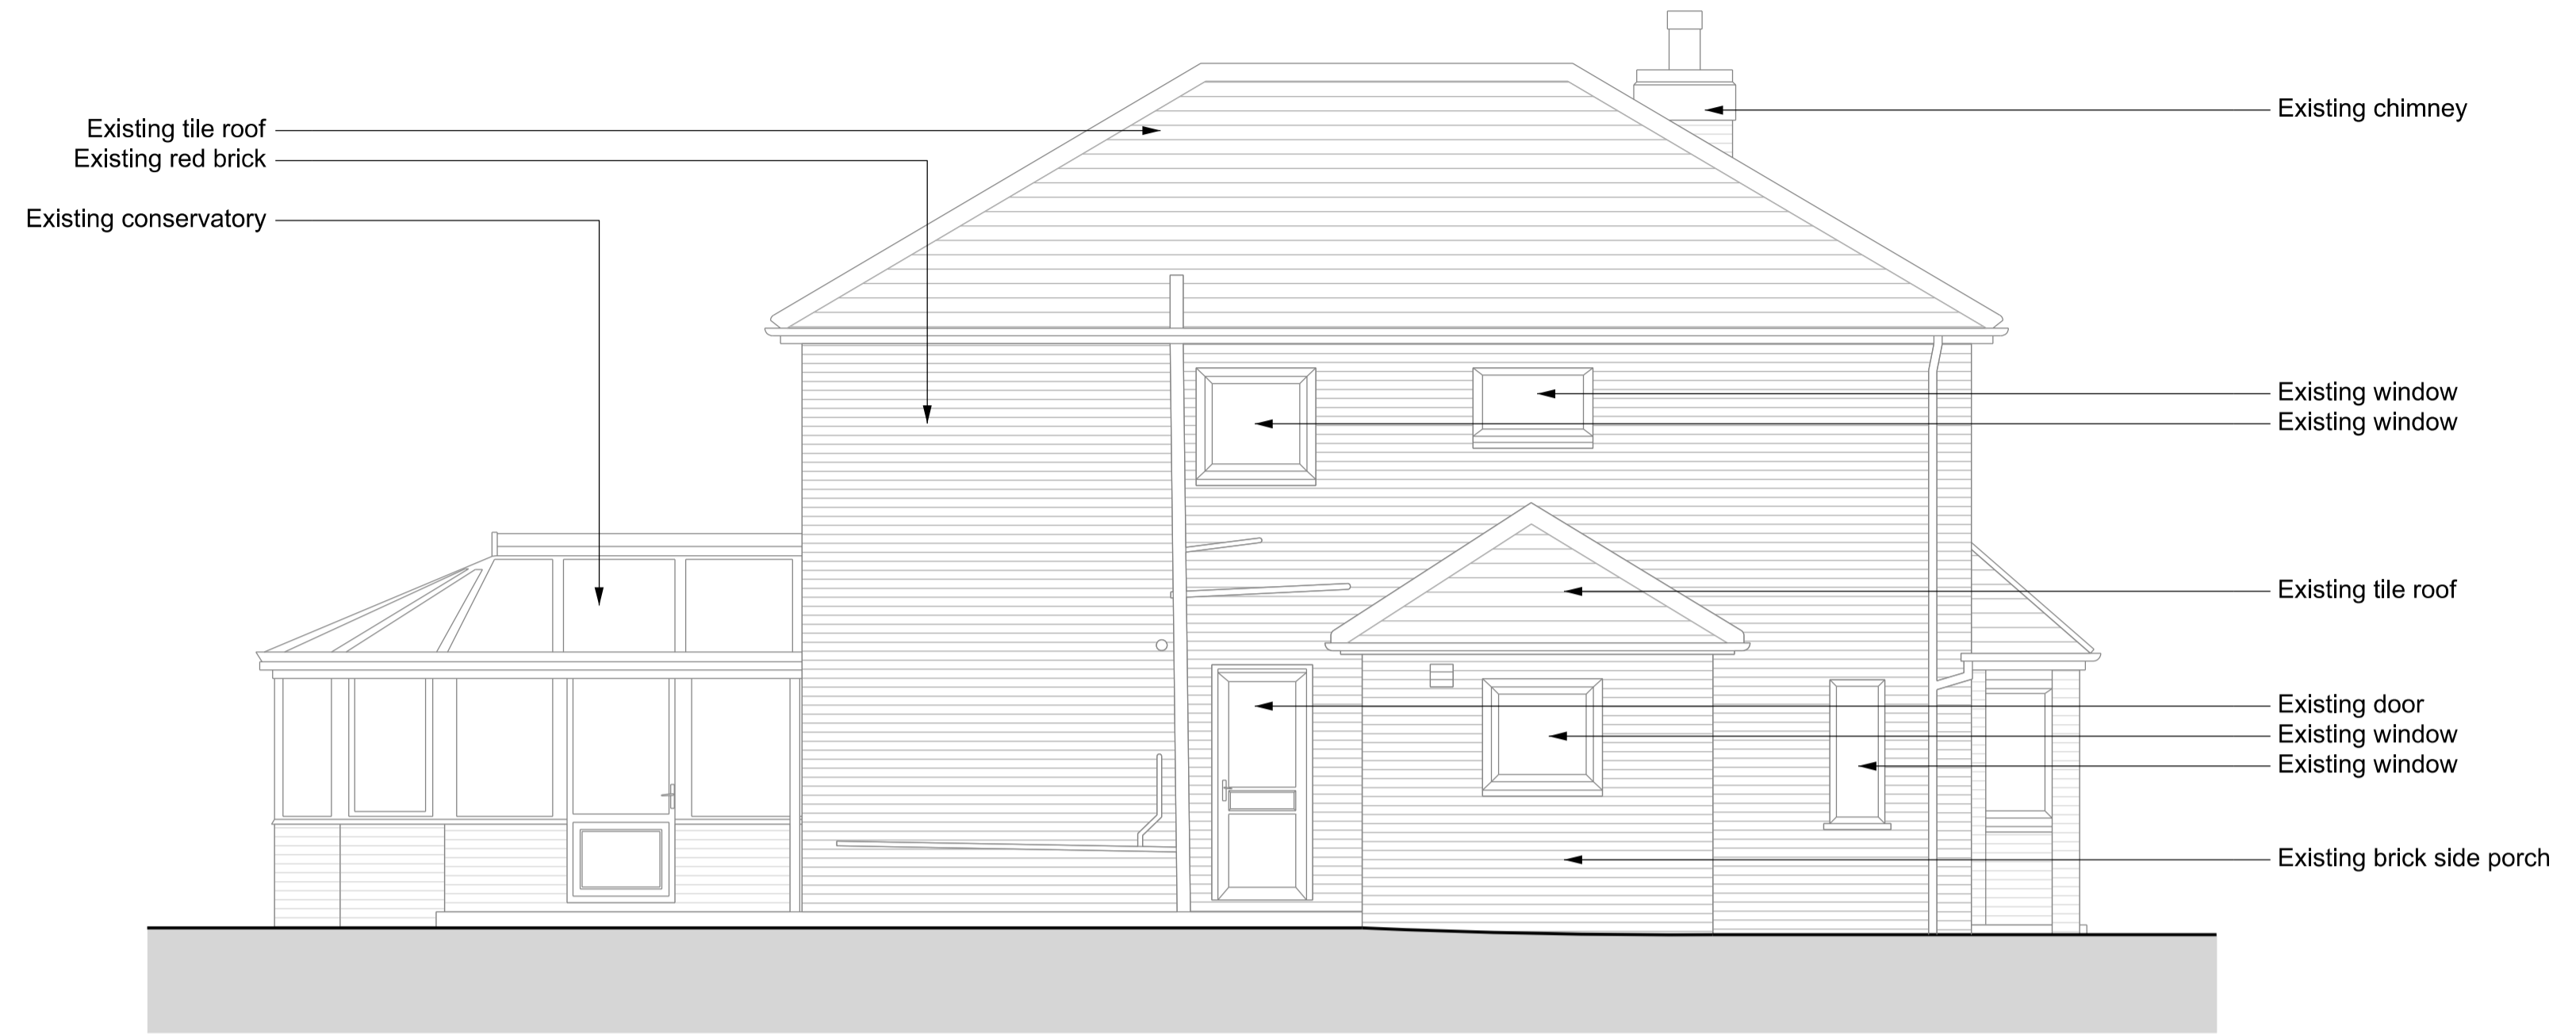

03 Side Elevation

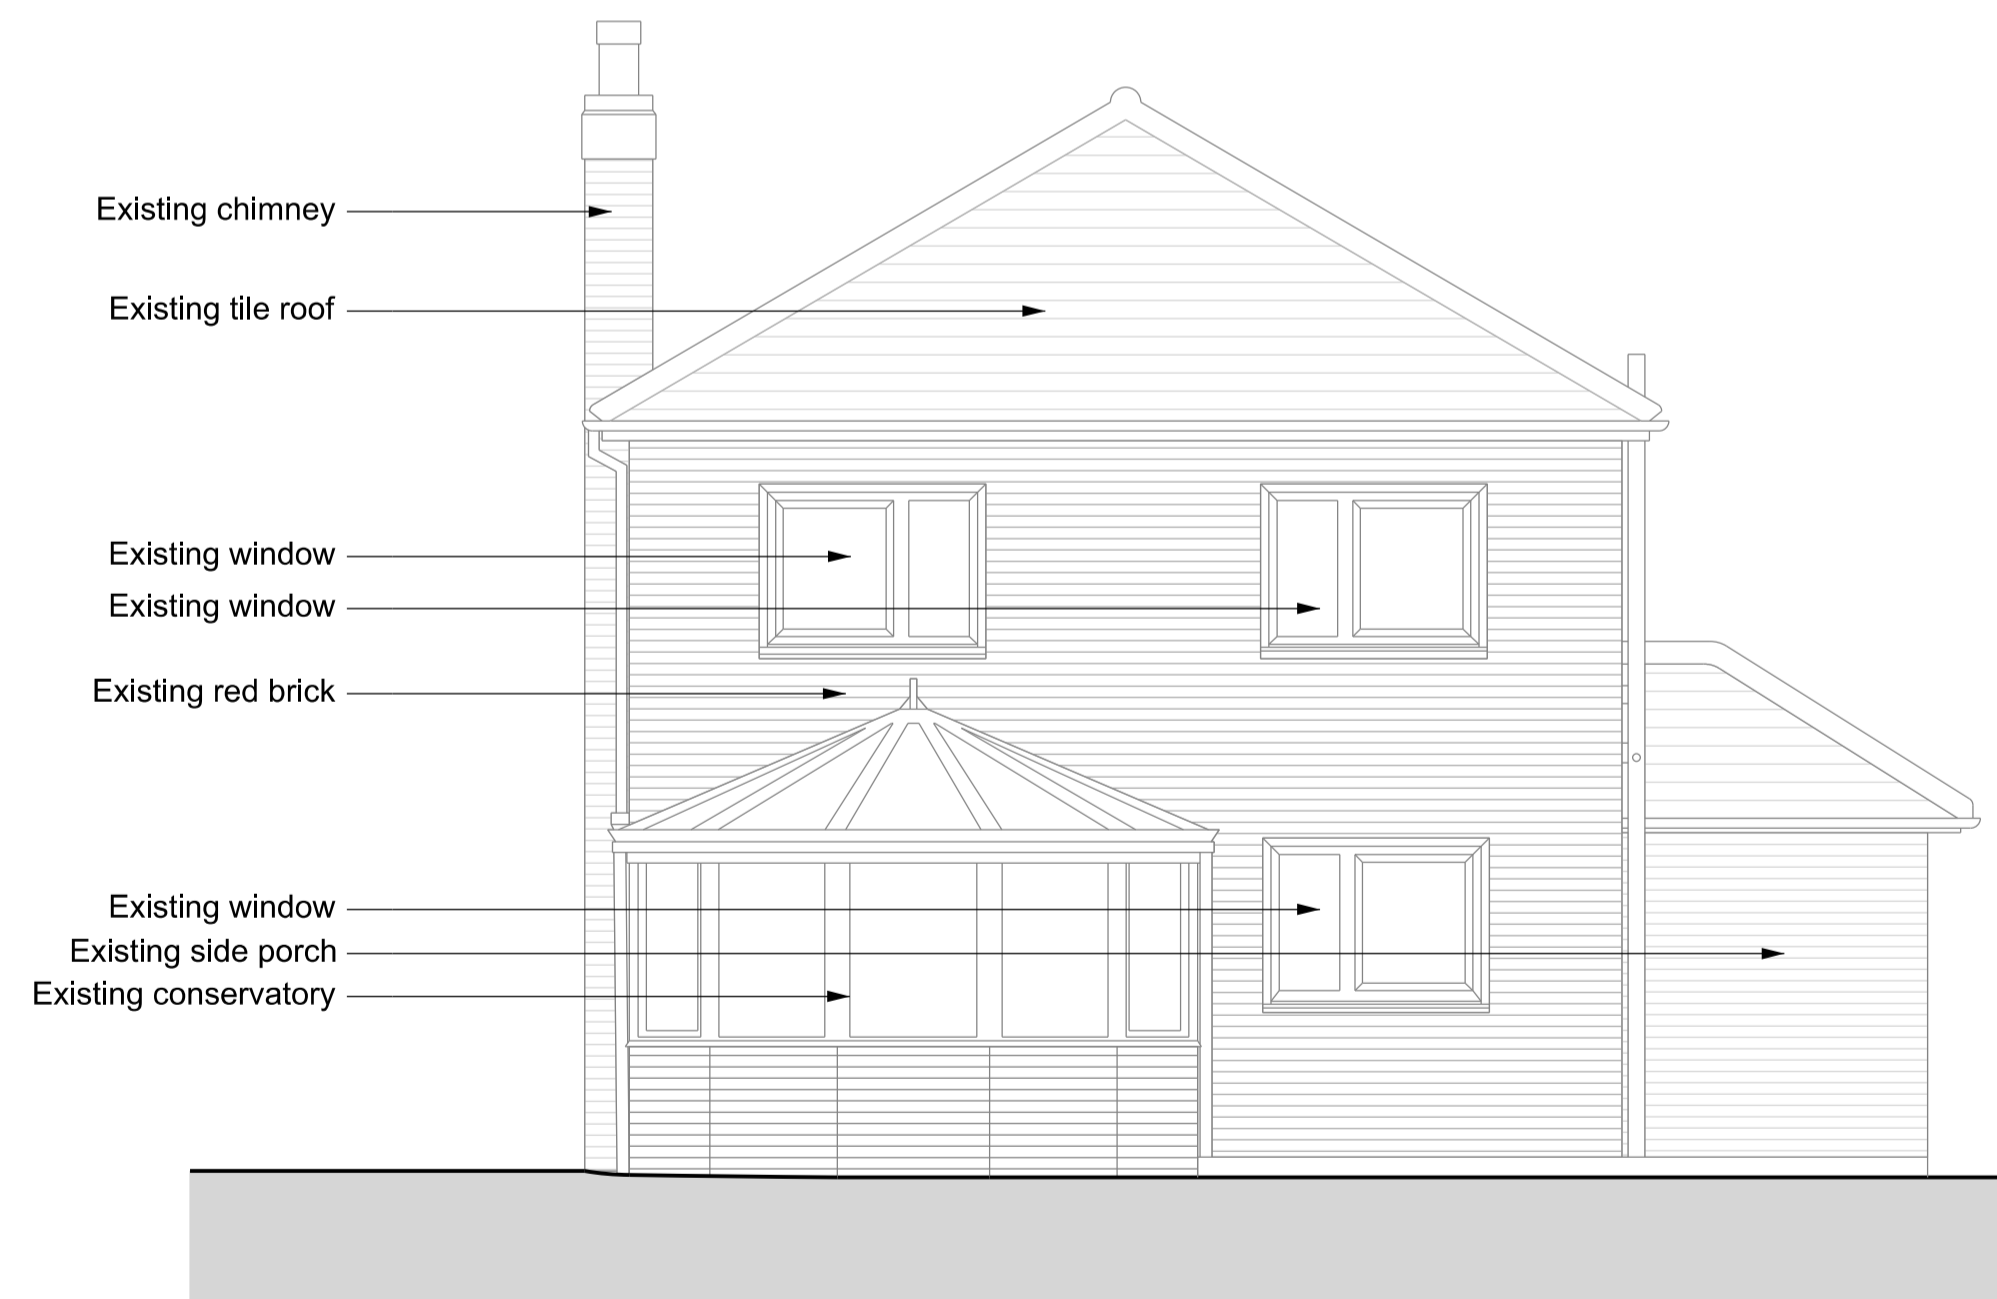


02 Rear Elevation

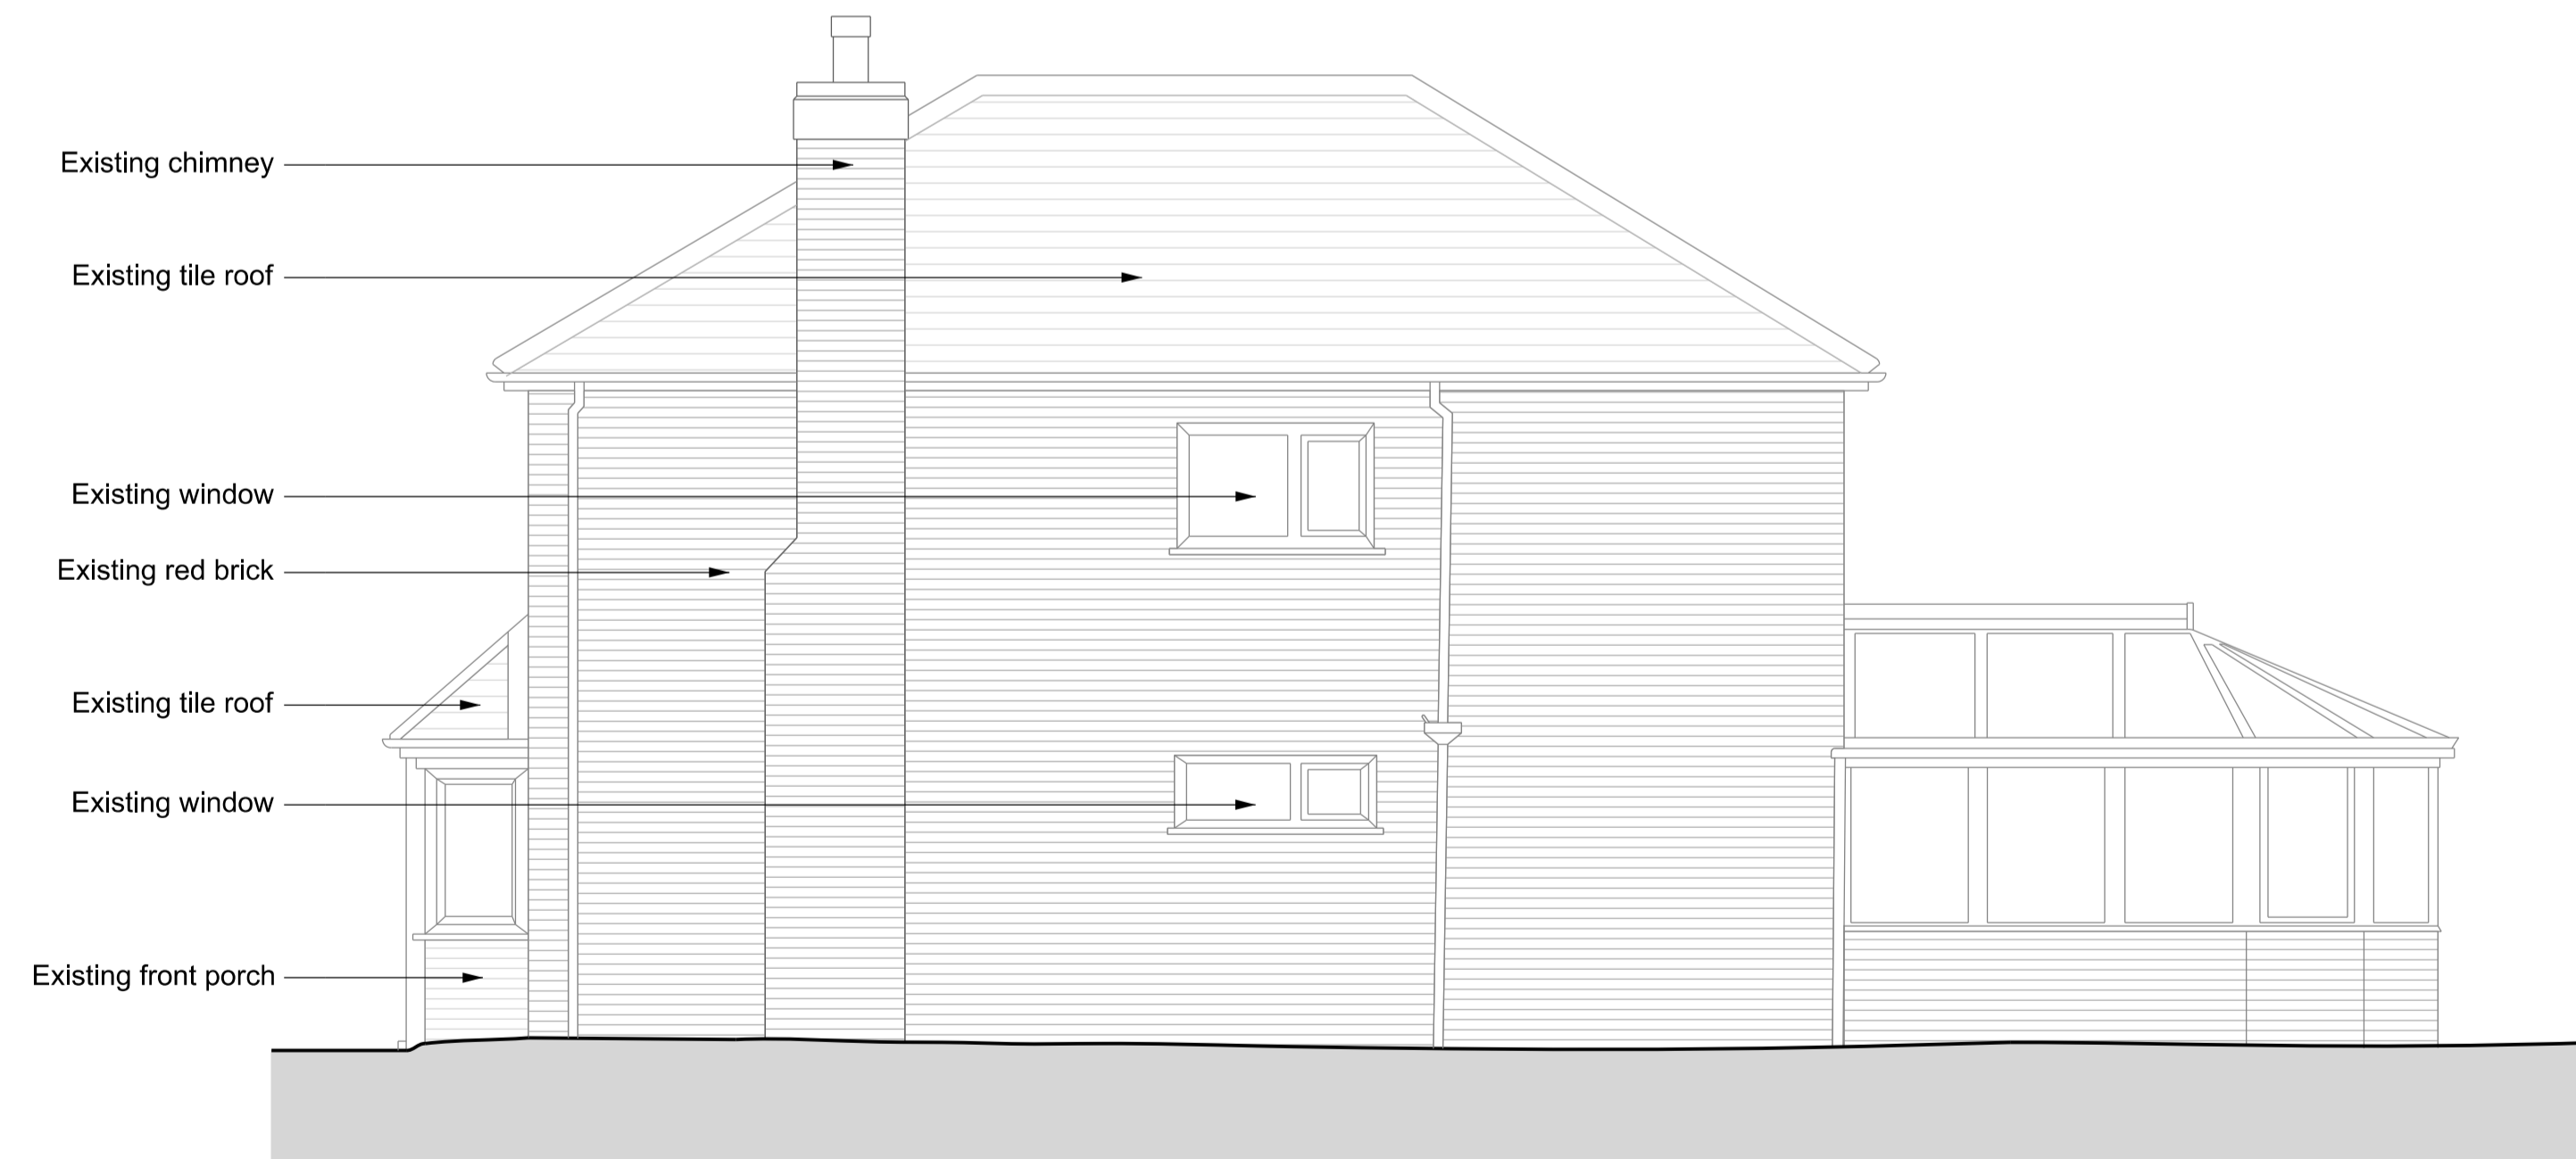

04 Side Elevation

Existing Fabric

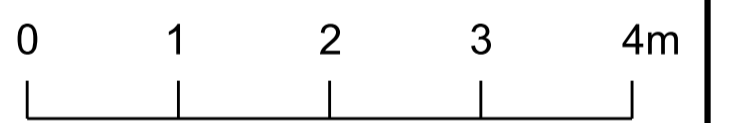

revision	date	status
-	11.08.23	Issued for comment

Andrew Paine Architecture
 T 020 7207 5698
 E studio@aparchitecture.co.uk
 W www.aparchitecture.co.uk

job title		
51 Dynes Road		
drawing title		
EXISTING ELEVATIONS		
scale	status	
1:50 at A1; 1:100 at A3	FOR COMMENT	
project	drawing	revision
21009	030	-