


01 Front Elevation



03 Side Elevation

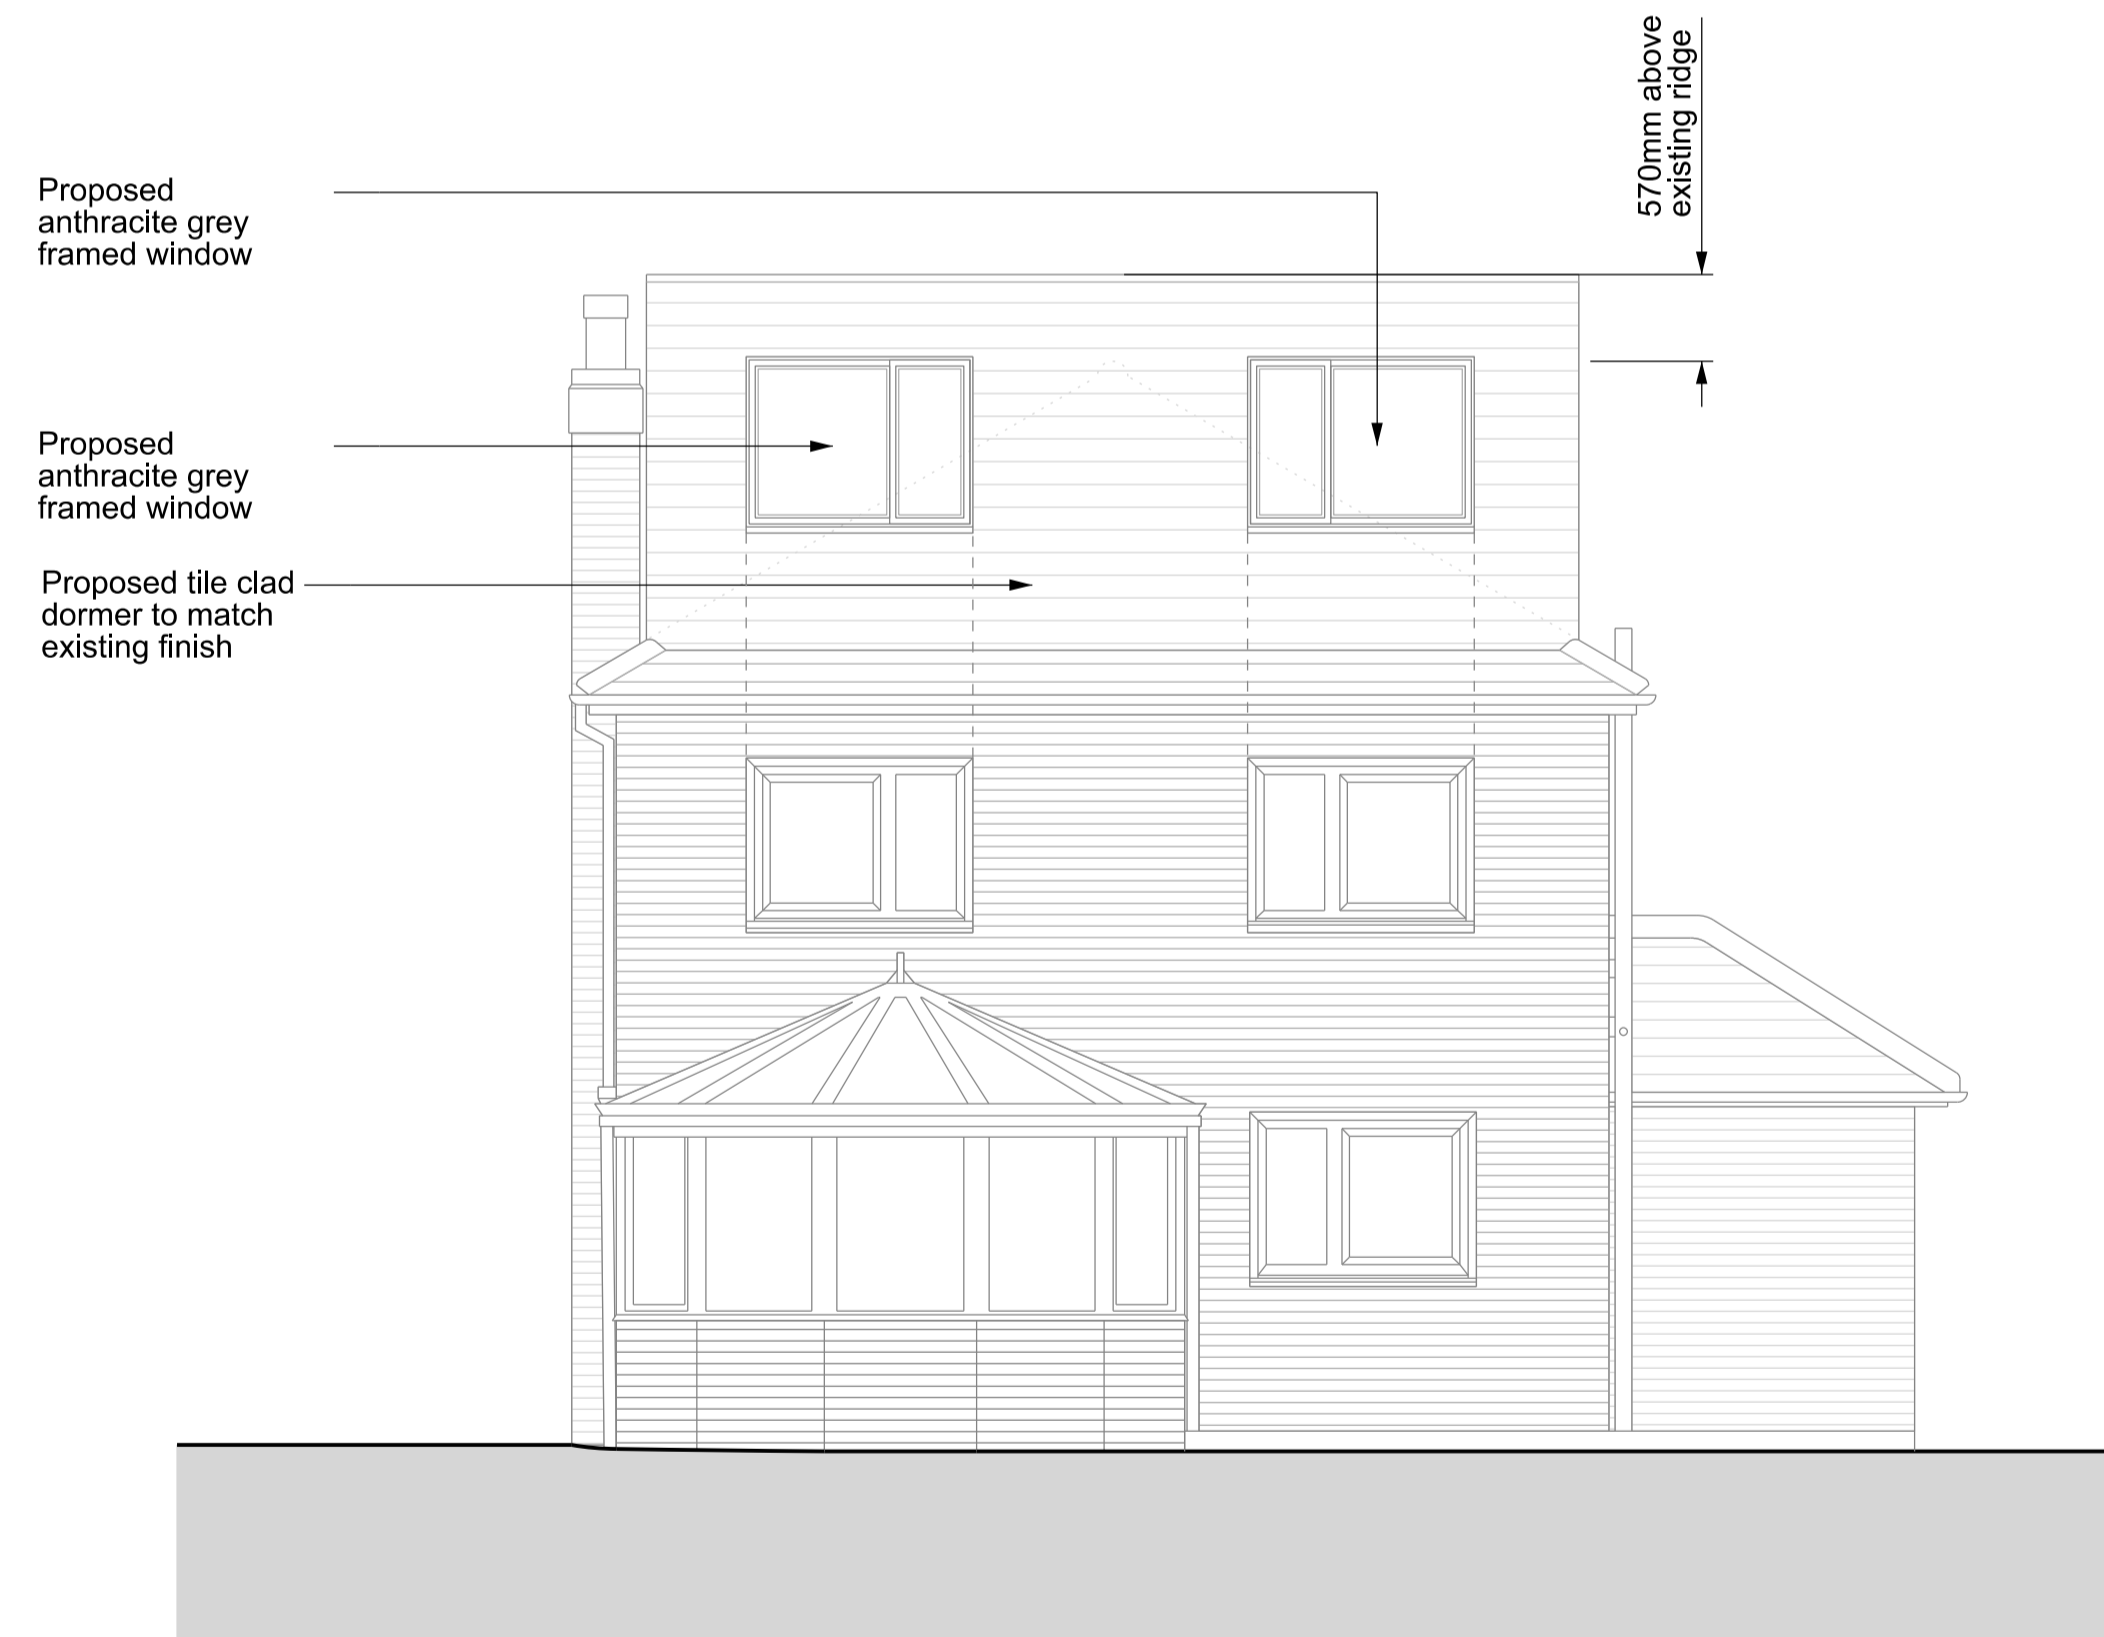

02 Rear Elevation



04 Side Elevation

Existing Fabric
 Proposed Fabric

0 1 2 3 4m

revision	date	status
-	04.03.22	Issued for comment
A	10.08.23	Client comments incorporated.

Andrew Paine Architecture
 T 020 7207 5698
 E studio@aparchitecture.co.uk
 W www.aparchitecture.co.uk

job title		
51 Dynes Road		
drawing title		
PROPOSED ELEVATIONS		
scale	status	
1:50 at A1; 1:100 at A3	FOR APPROVAL	
project	drawing	revision
21009	131	A