


DO NOT SCALE FROM THIS DRAWING.
 Except for planning purposes. All dimensions must be verified by the main contractor before the commencement on site of any item of work or the preparation of shop drawings for their own work or that of sub-contractor or suppliers.
 This drawing is to be read in conjunction with all relevant documents. Any queries or discrepancies must be reported immediately to the architect.
 This document is copyright of Studio Hudson Ltd

Home Electric Vehicle charger point

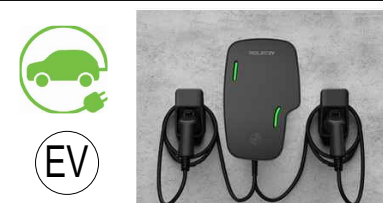

Rolec EV Zura, Single or 3 Phase charging sockets are to be installed in locations shown and to be installed in accordance with manufacturer's requirements:

Mode 3 (IEC 61851-1)
 Cable Terminals





 
- Single Phase – 3x 50mm 1P + N + E
- Three Phase – 5x 50mm 3P + N + E


Communications • 4G LTE Cat-1 (built-in nano SIM, subscription required)

- Wi-Fi 802.11 b/g/n 2.4 GHz
- RJ45 Ethernet connection
- Bluetooth Low Energy (BLE 4.1) (for installer configuration purposes)
- OCPP 1.6J
- Cyber security – Data encryption level TLS 1.2

Wall mounted unit to be located as illustrated on the layouts and ducted via the sub-floor from the internal consumer unit.

The electrical supply shall be provided from the proposed installation consumer unit incorporating AC overload & fault current protection. A dedicated 30mA Type A RCBO or equivalent protection is required at source

 Key	
	Planning Application Boundary
	Site Ownership Boundary
	Outline of existing trees to be retained
	T1, T2 etc Outline of tree to be removed
	Outline of new proposed hedge and tree screening

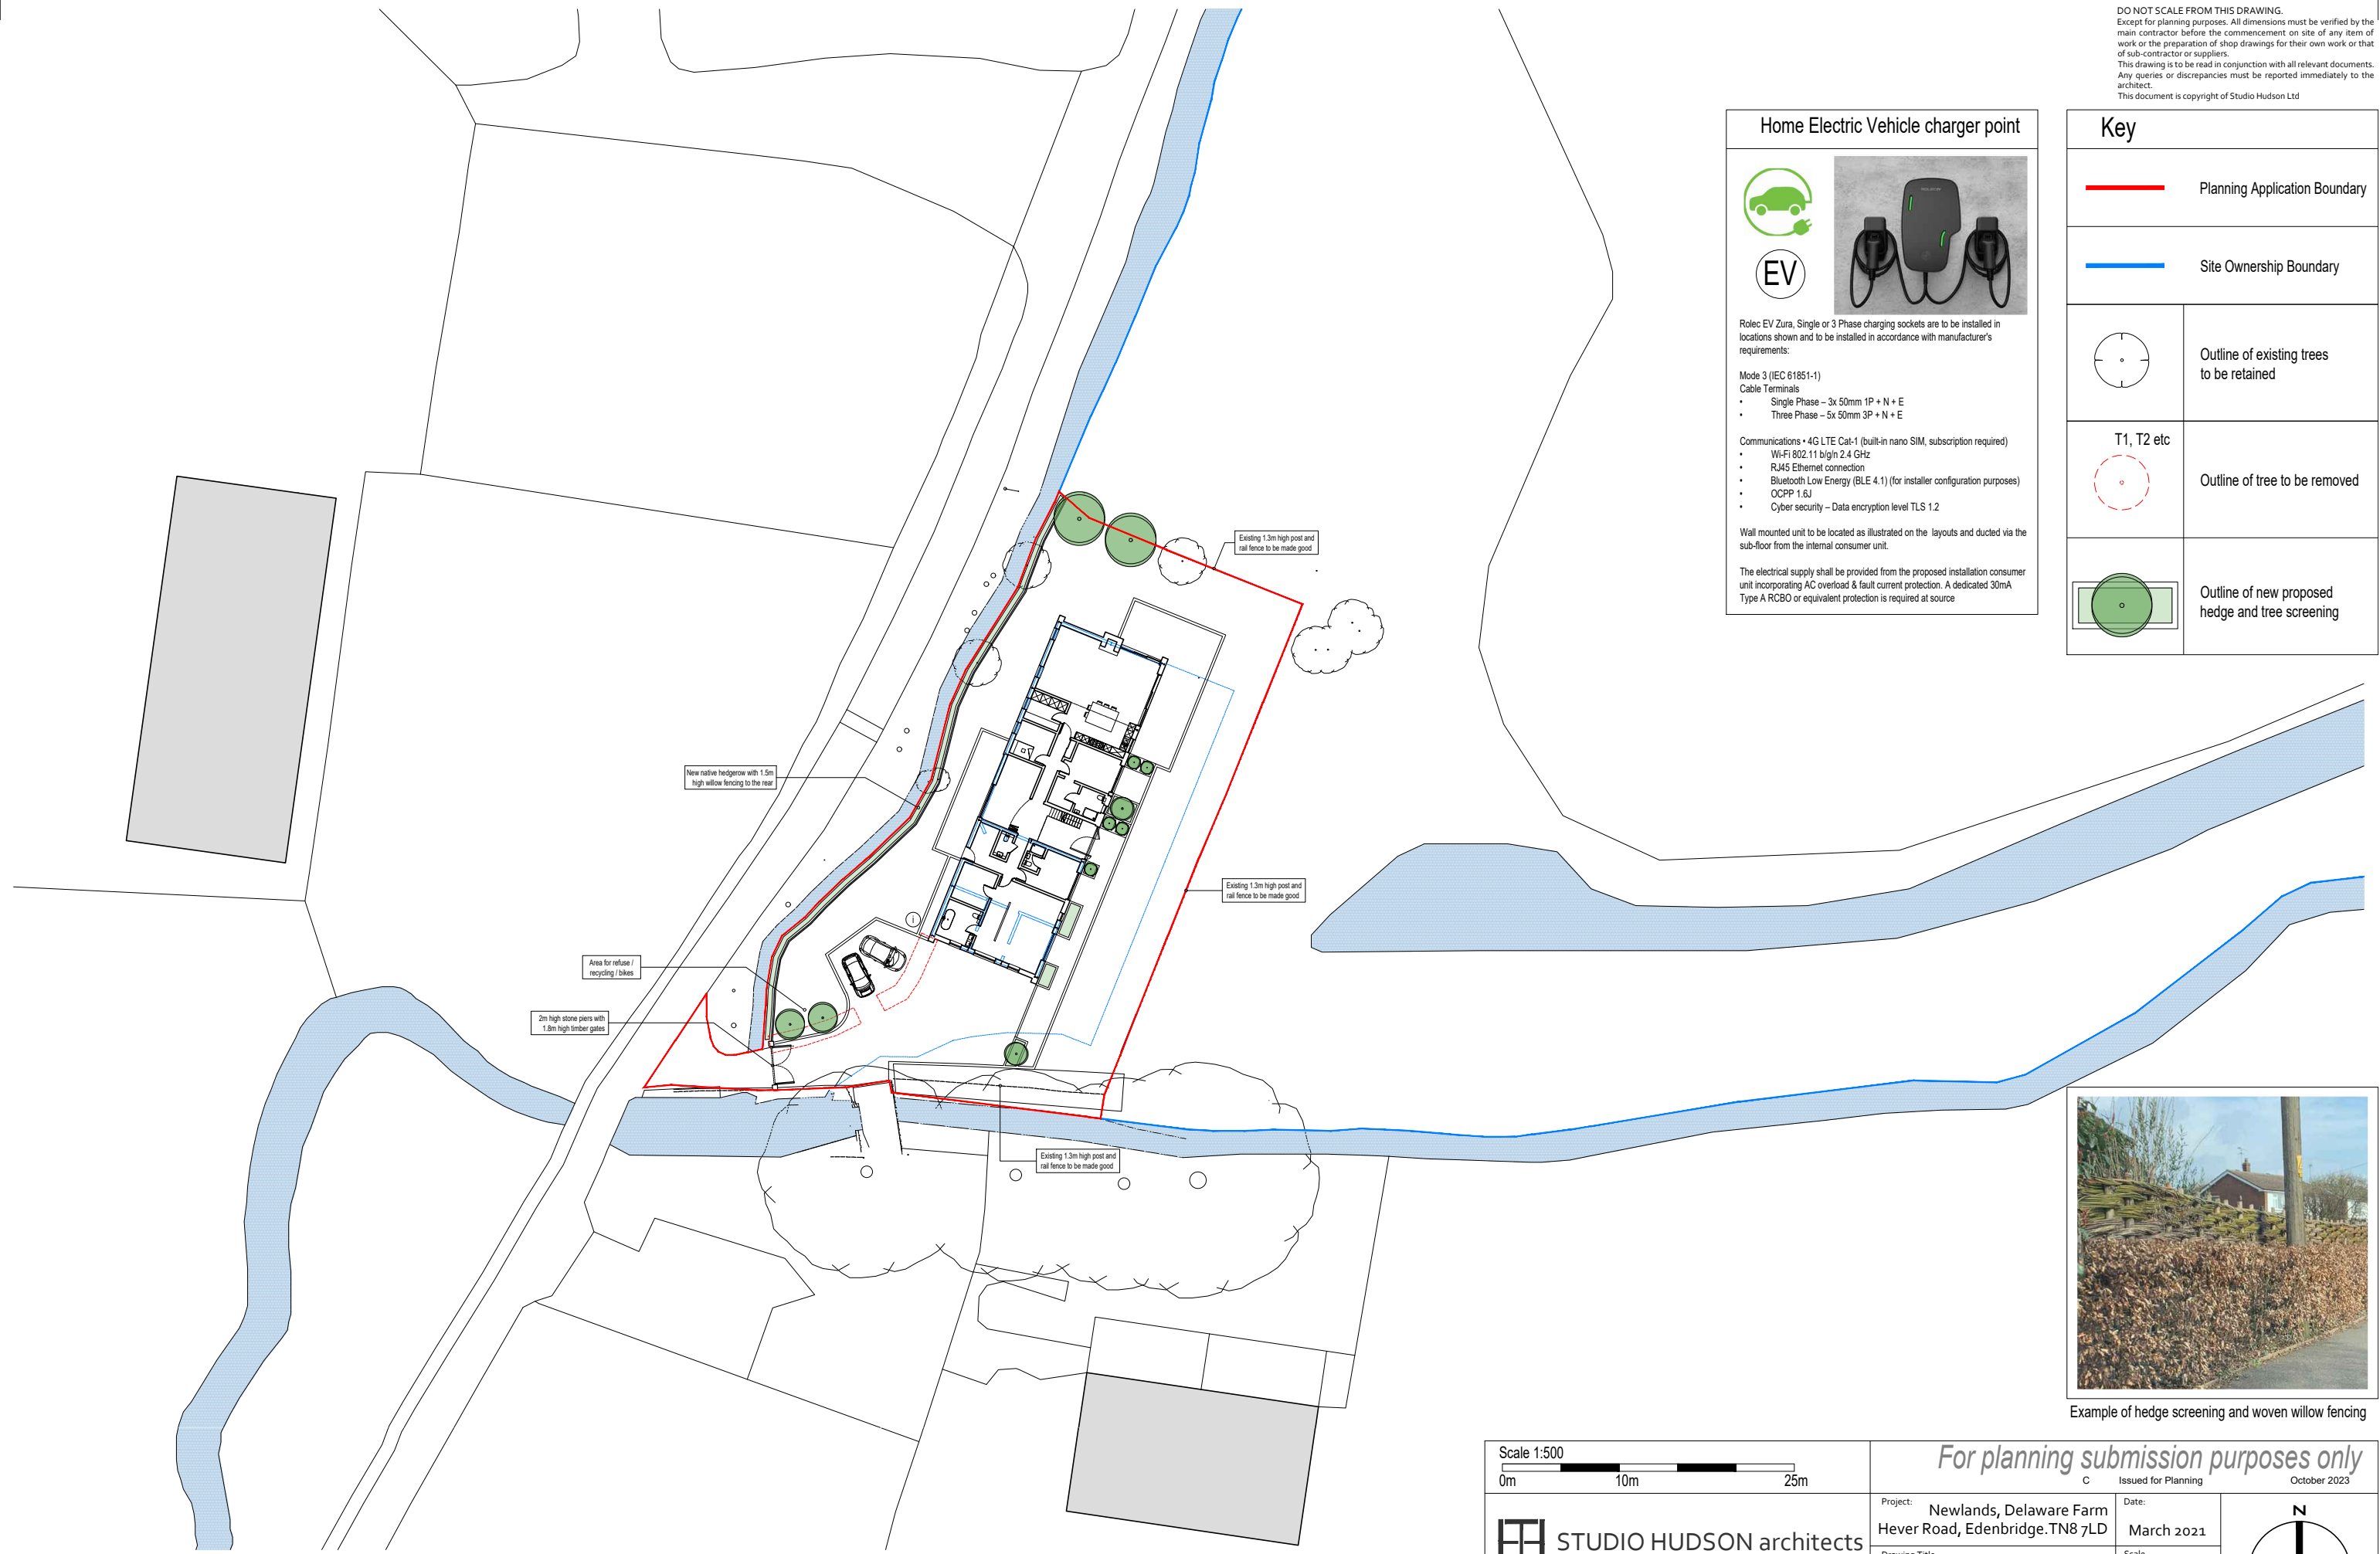

Example of hedge screening and woven willow fencing

1 PLAN
 Proposed Site Plan

Scale 1:500
 0m 10m 25m

STUDIO HUDSON architects

Studio Hudson Ltd. 2 Wilman Road, Royal Tunbridge Wells, Kent. TN4 9AJ
 t: 01892 673 158 e: info@studio-hudson.co.uk
 www.studio-hudson.co.uk

For planning submission purposes only

C Issued for Planning October 2023

Project: Newlands, Delaware Farm Hever Road, Edenbridge. TN8 7LD	Date: March 2021
Drawing Title: Proposed Site Plan	Scale: Noted @A3
Drawing Number: 20017-P-200	Rev: C

