




NORTH ELEVATION




WEST ELEVATION



SOUTH ELEVATION

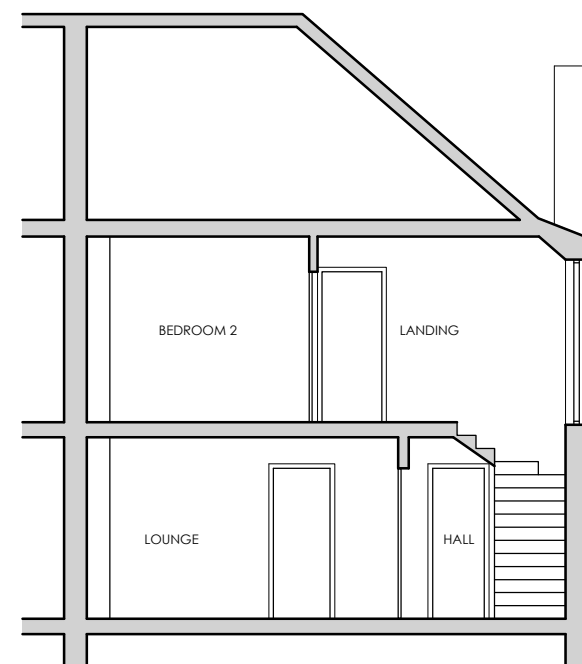

SECTION A-A

 

- NOTES:
- Any discrepancies to be reported immediately.
 - This drawing to be read in conjunction with all other drawings and specifications related to the project.
 - Only CONSTRUCTION or CONTRACT drawings to be used for construction purposes.
 - This drawing and its design are copyright property of Terri Welsh Architectural Design and is not to be reproduced without permission.
 - DO NOT SCALE FROM THIS DRAWING FOR CONSTRUCTION PURPOSES. All site sizes to be taken by the contractor as required and confirmed prior to manufacture or installation.

STATUS
SURVEY

**14 BRUCE TERRACE
CAMBUSBARRON
STIRLING
FK7 9PD**

CLIENT
Mr & Mrs Cowie

PROJECT
Proposed Extension to
10 Lomond Drive
Bannockburn
Stirling
FK7 8LB

DRAWING
Existing
Elevations & Section

SCALES
1:100

DATE
31 Oct '23

DWG NO
C012 S003

EXISTING - ELEVATIONS & SECTION

SCALE 1:100