




NORTH ELEVATION

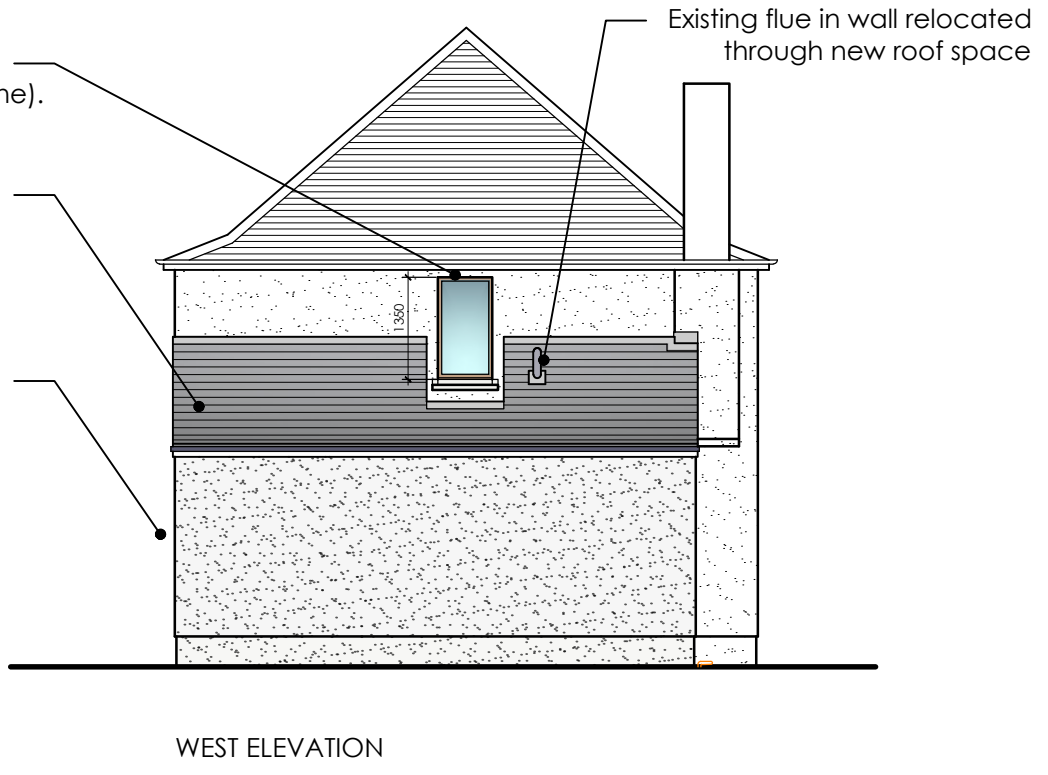


WEST ELEVATION

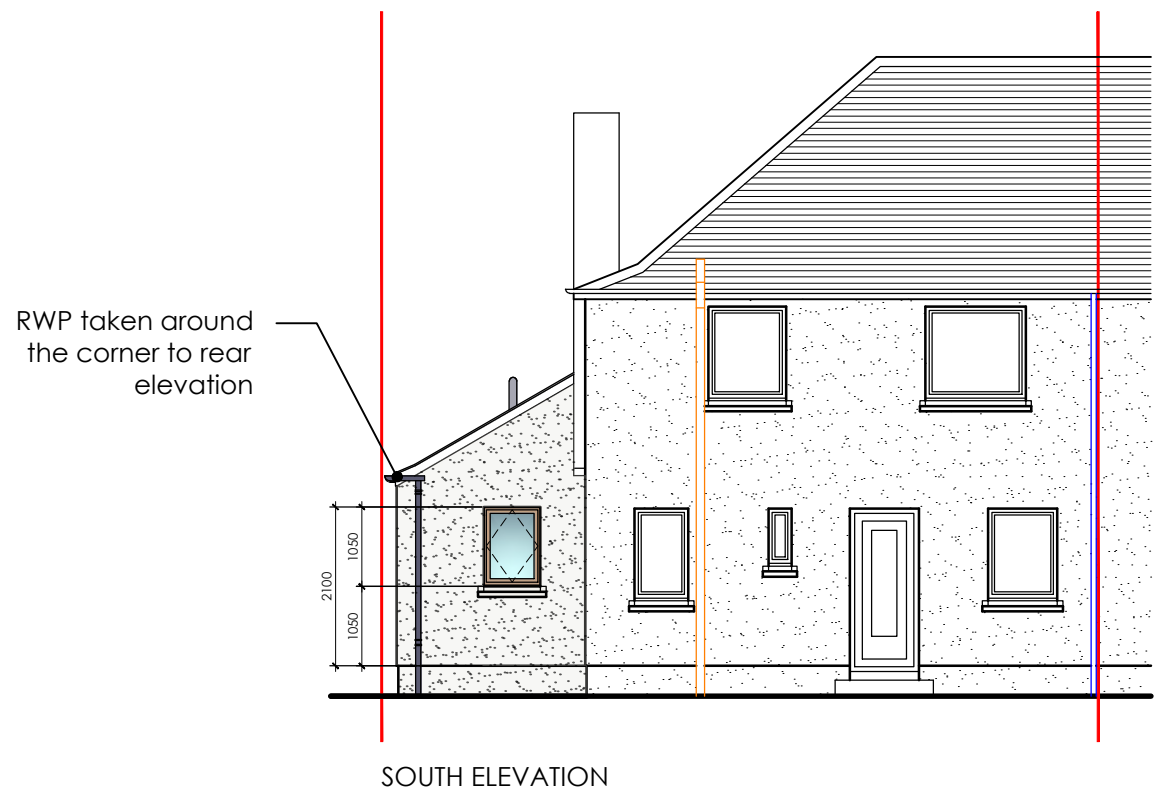

SOUTH ELEVATION

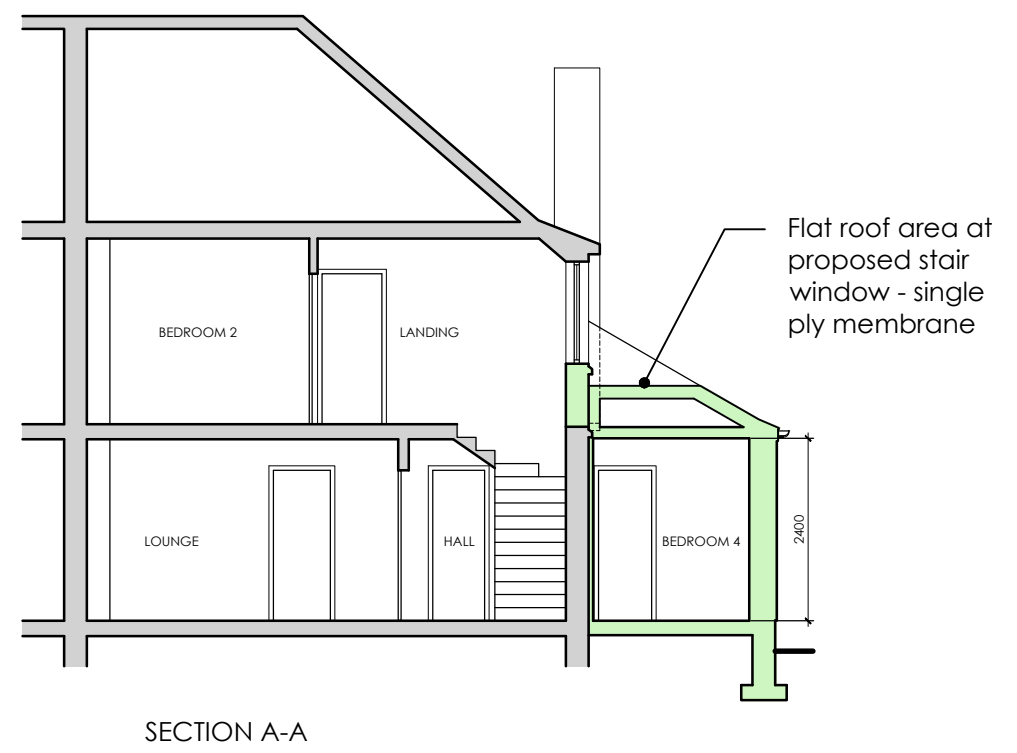

SECTION A-A

 

- NOTES:
- Any discrepancies to be reported immediately.
  - This drawing to be read in conjunction with all other drawings and specifications related to the project.
  - Only CONSTRUCTION or CONTRACT drawings to be used for construction purposes.
  - This drawing and its design are copyright property of Terri Welsh Architectural Design and is not to be reproduced without permission.
  - DO NOT SCALE FROM THIS DRAWING FOR CONSTRUCTION PURPOSES. All site sizes to be taken by the contractor as required and confirmed prior to manufacture or installation.

STATUS  
PLANNING

**14 BRUCE TERRACE  
CAMBUSBARRON  
STIRLING  
FK7 9PD**

CLIENT  
Mr & Mrs Cowie

PROJECT  
Proposed Extension to  
10 Lomond Drive  
Bannockburn  
Stirling  
FK7 8LB

DRAWING  
Proposed  
Elevations & Section

SCALES  
1:100

DATE  
08 Nov '23

DWG NO  
C012 PL004

# PROPOSED - ELEVATIONS & SECTION

SCALE 1:100