




FRONT ELEVATION

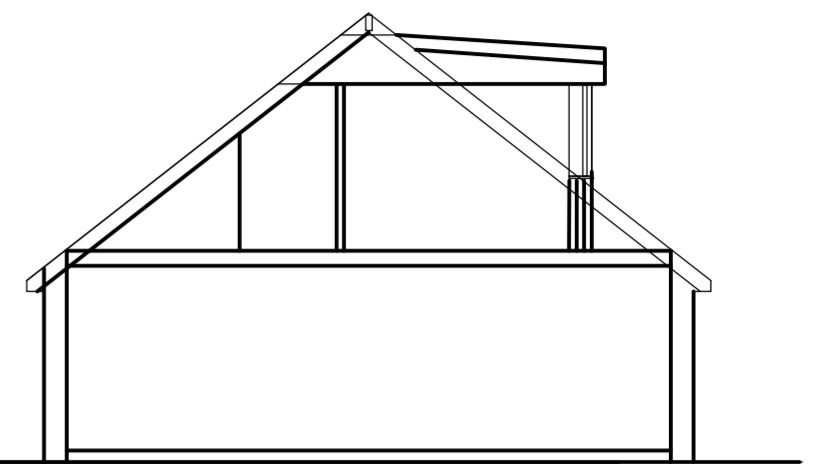


SECTION

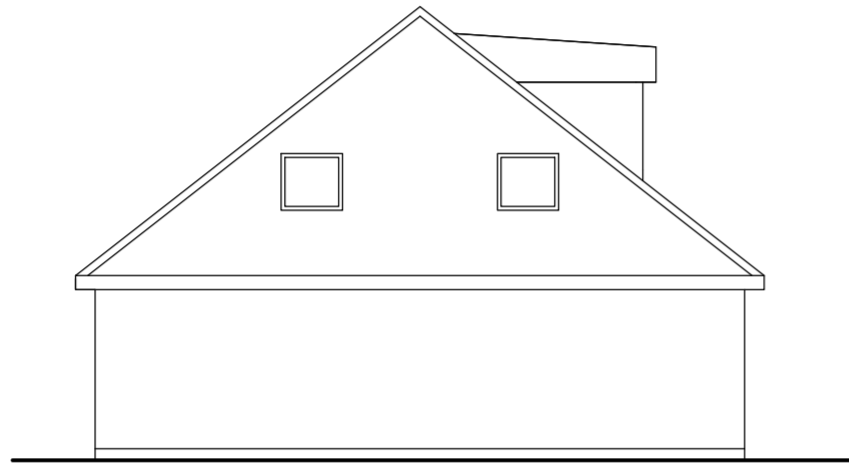


SIDE ELEVATION

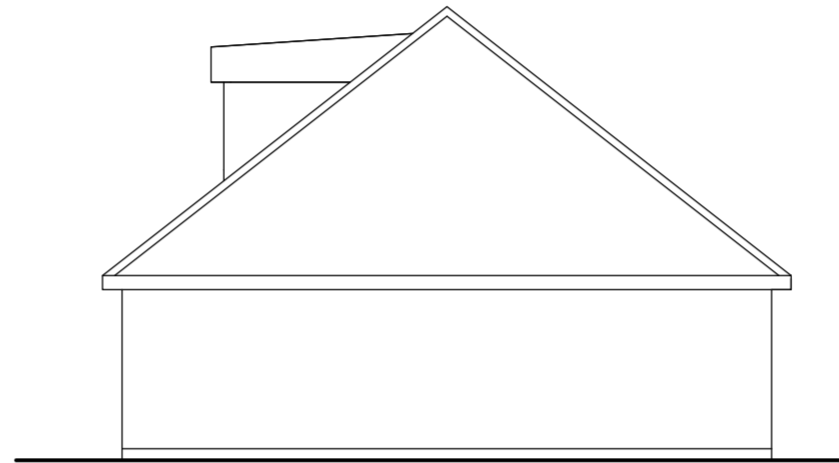

SIDE ELEVATION

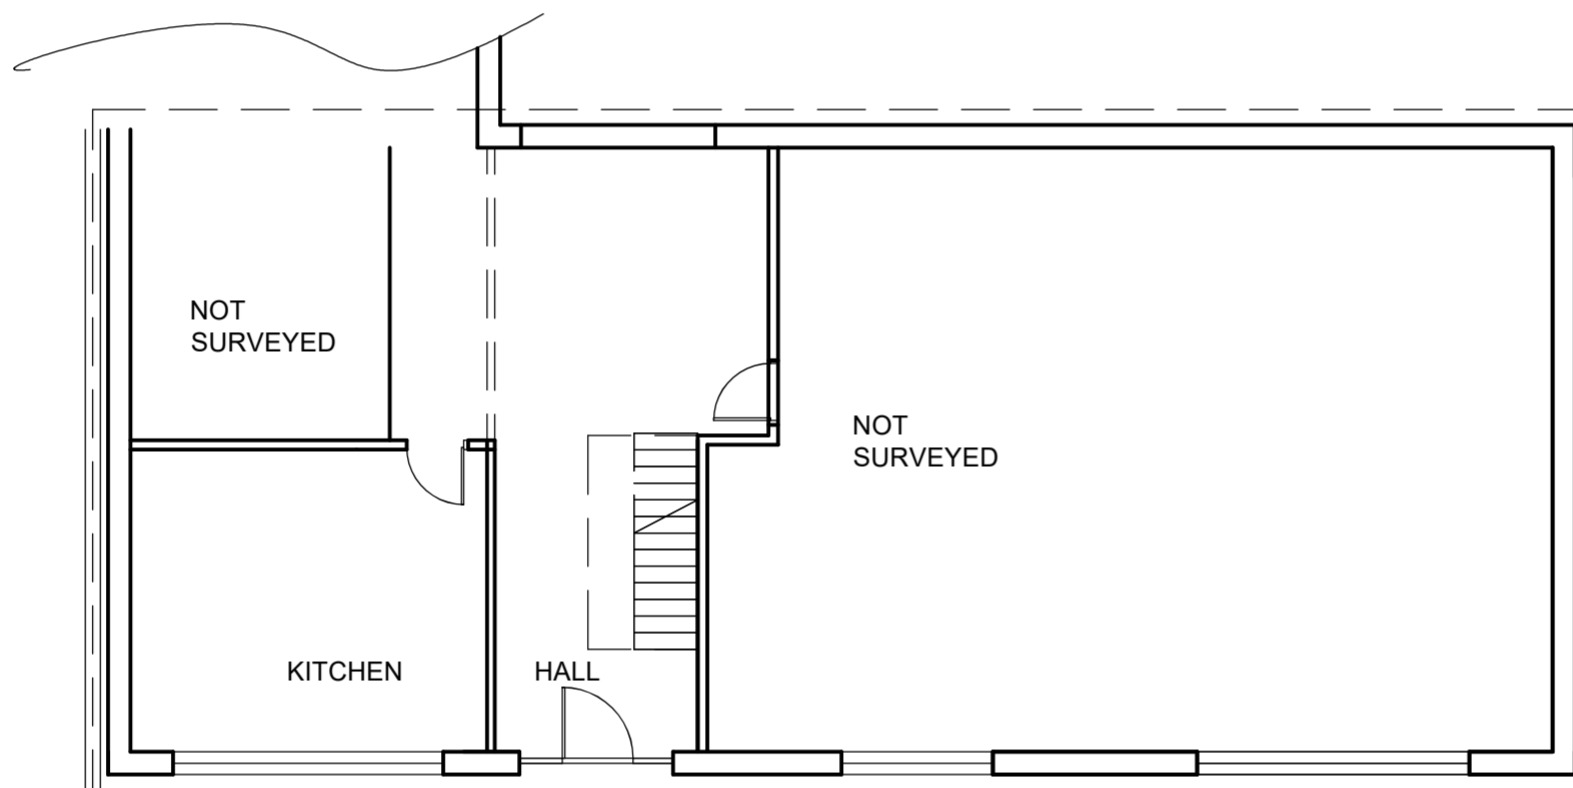

GROUND FLOOR PLAN

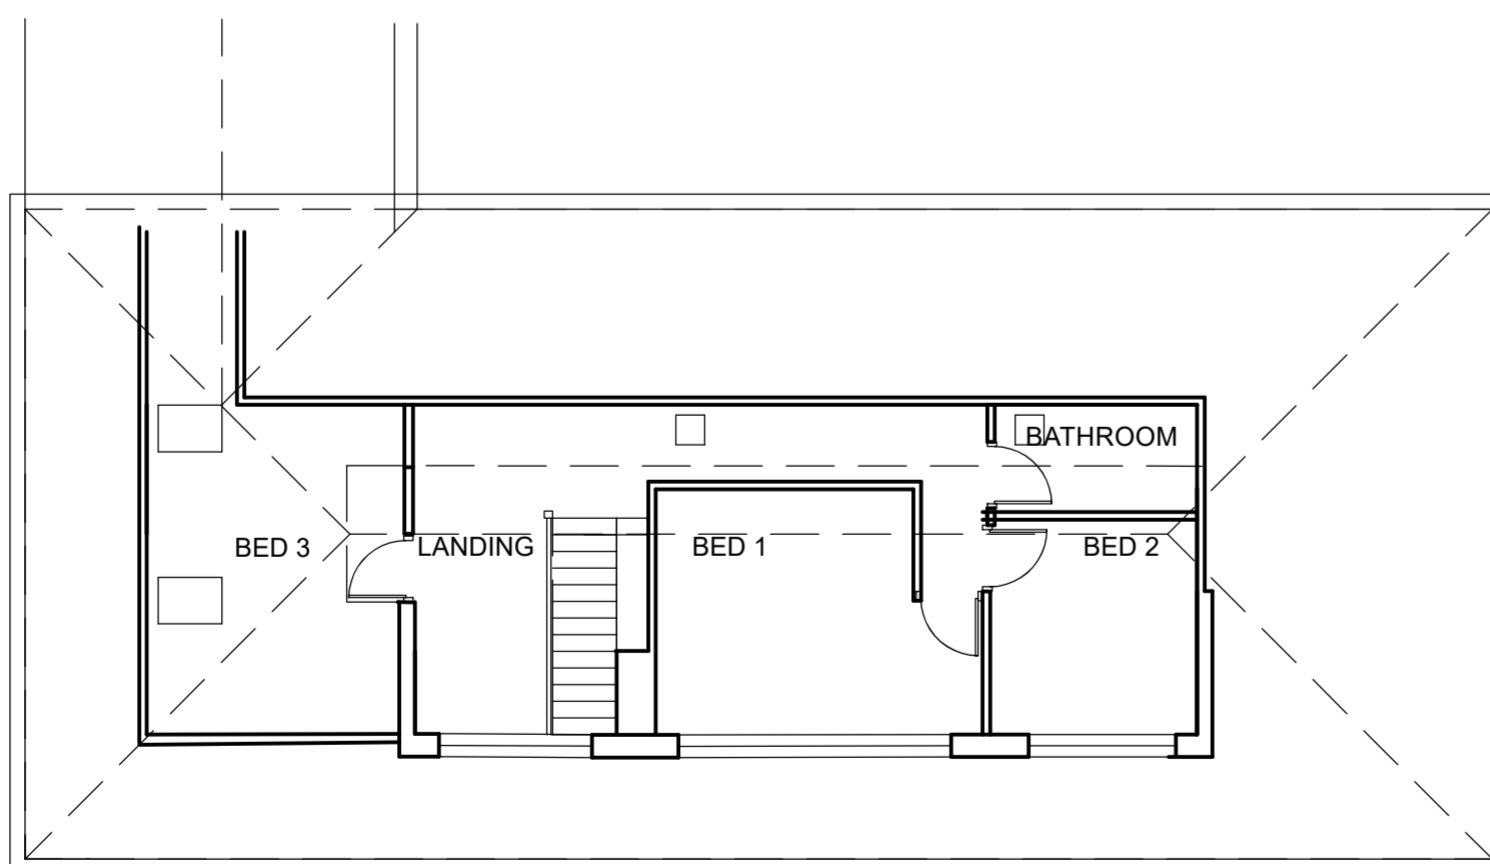

FIRST FLOOR PLAN

Revision notes:		
Rev:	Date:	Notes:

Do not scale from drawing, except for planning purposes. Read in conjunction with specification & engineer's details. Dimensions are approximate and are to be checked on site. If in doubt ASK.

Project:
106 Bridle Road
Burton Joyce NG14 5FP

Drawing Title:
**Floor plans
and elevations as existing**

Date:
July 2023

Scale @ A2:
1:100

Drg No:
691.01RevA

