


Reproduced by permission of Ordnance Survey on behalf of HMSO.
© Crown Copyright and database rights 100023404, 2023

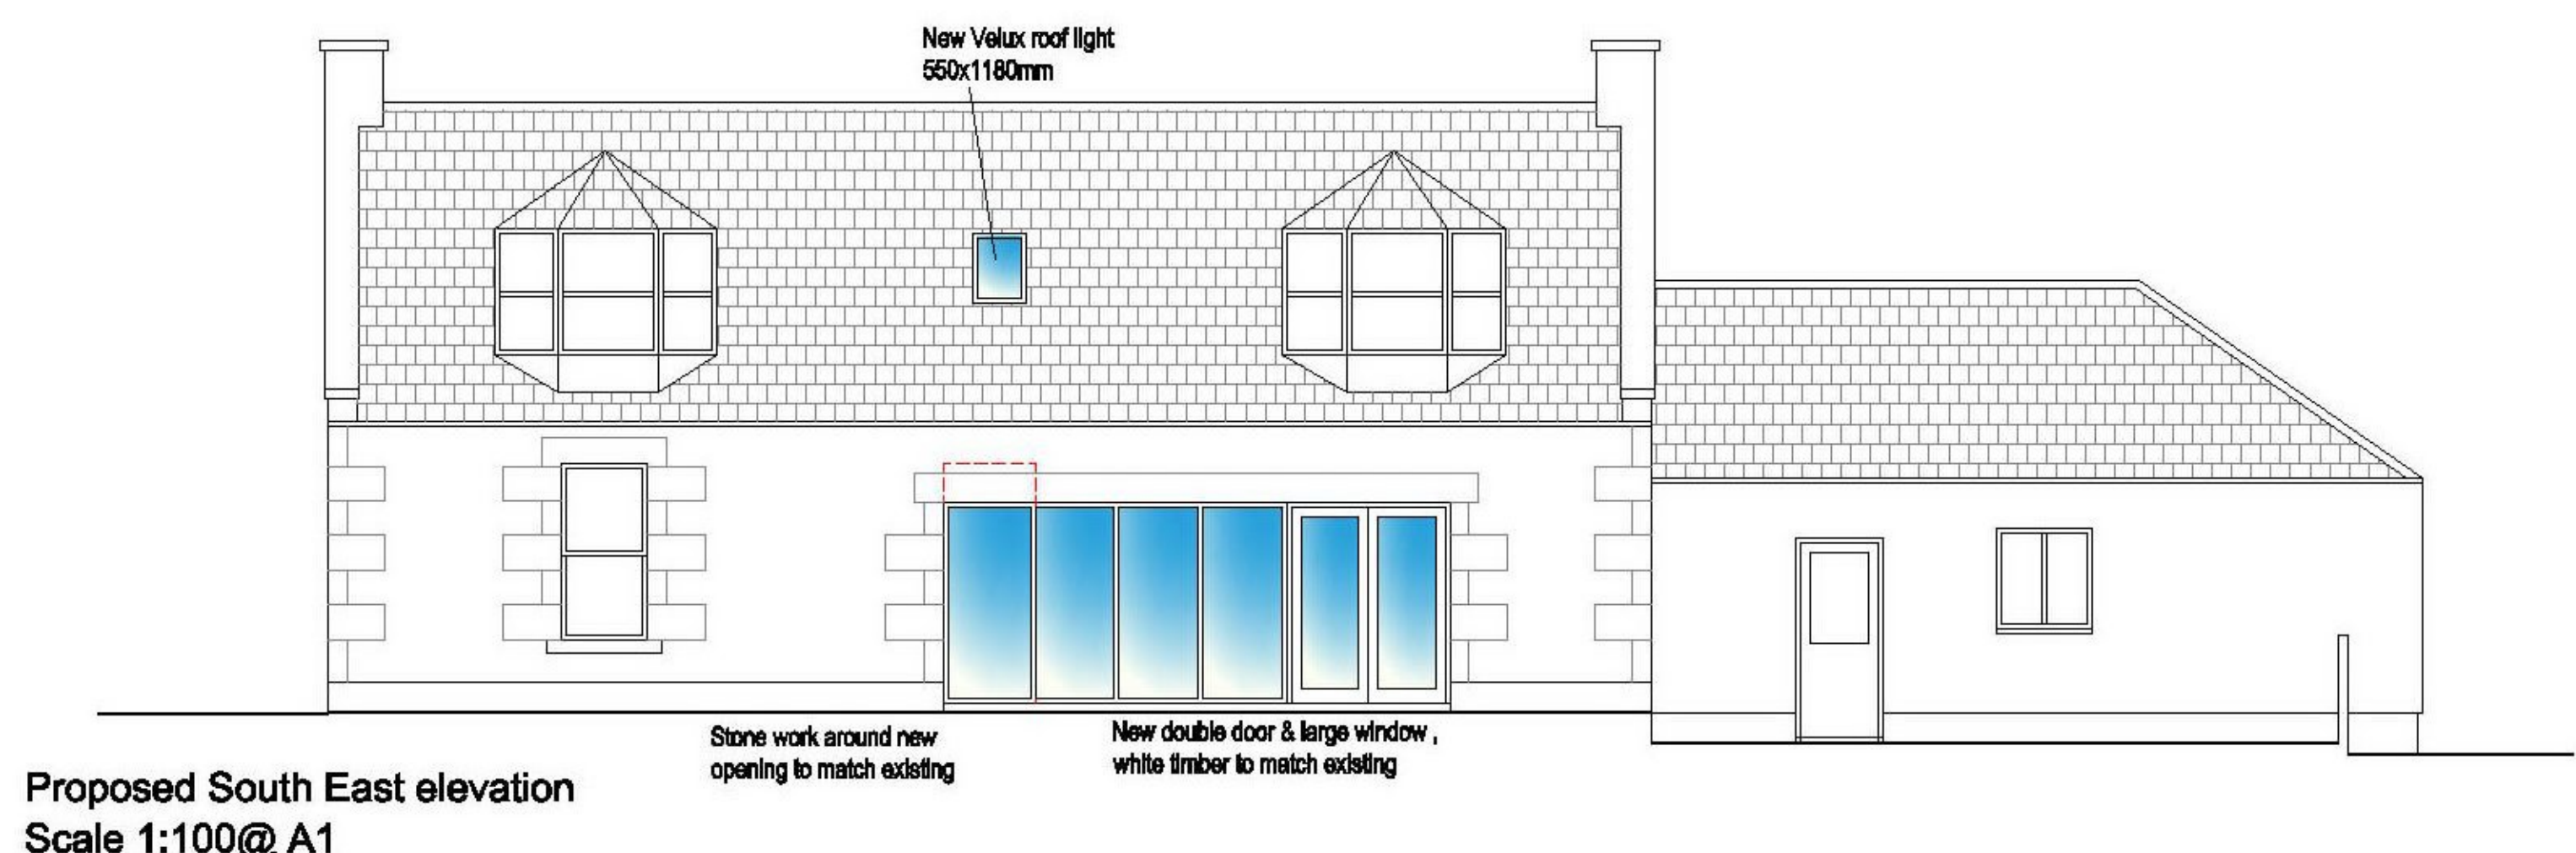

Planning Drawing

Project
Proposed New staircase & Internal & External Alterations Pamphray Farmhouse, Renmure By Arbroath

Title
**Proposed Floor Plan
Proposed Elevation
Proposed Site plan**

Job No 371	Drawing No PD 01
Scale @A1	Rev. C

ARCHITECTURAL TECHNICIANS
MATTHEW ARCHER

07742054588
Matthew@matechnician.co.uk

DO NOT SCALE THIS DRAWING
ALL DIMENSIONS AND LEVELS TO BE CHECKED ON SITE
DISCREPANCIES TO BE REPORTED BEFORE PROCEEDING
©This drawing is copyright of MA Architectural Technician.