

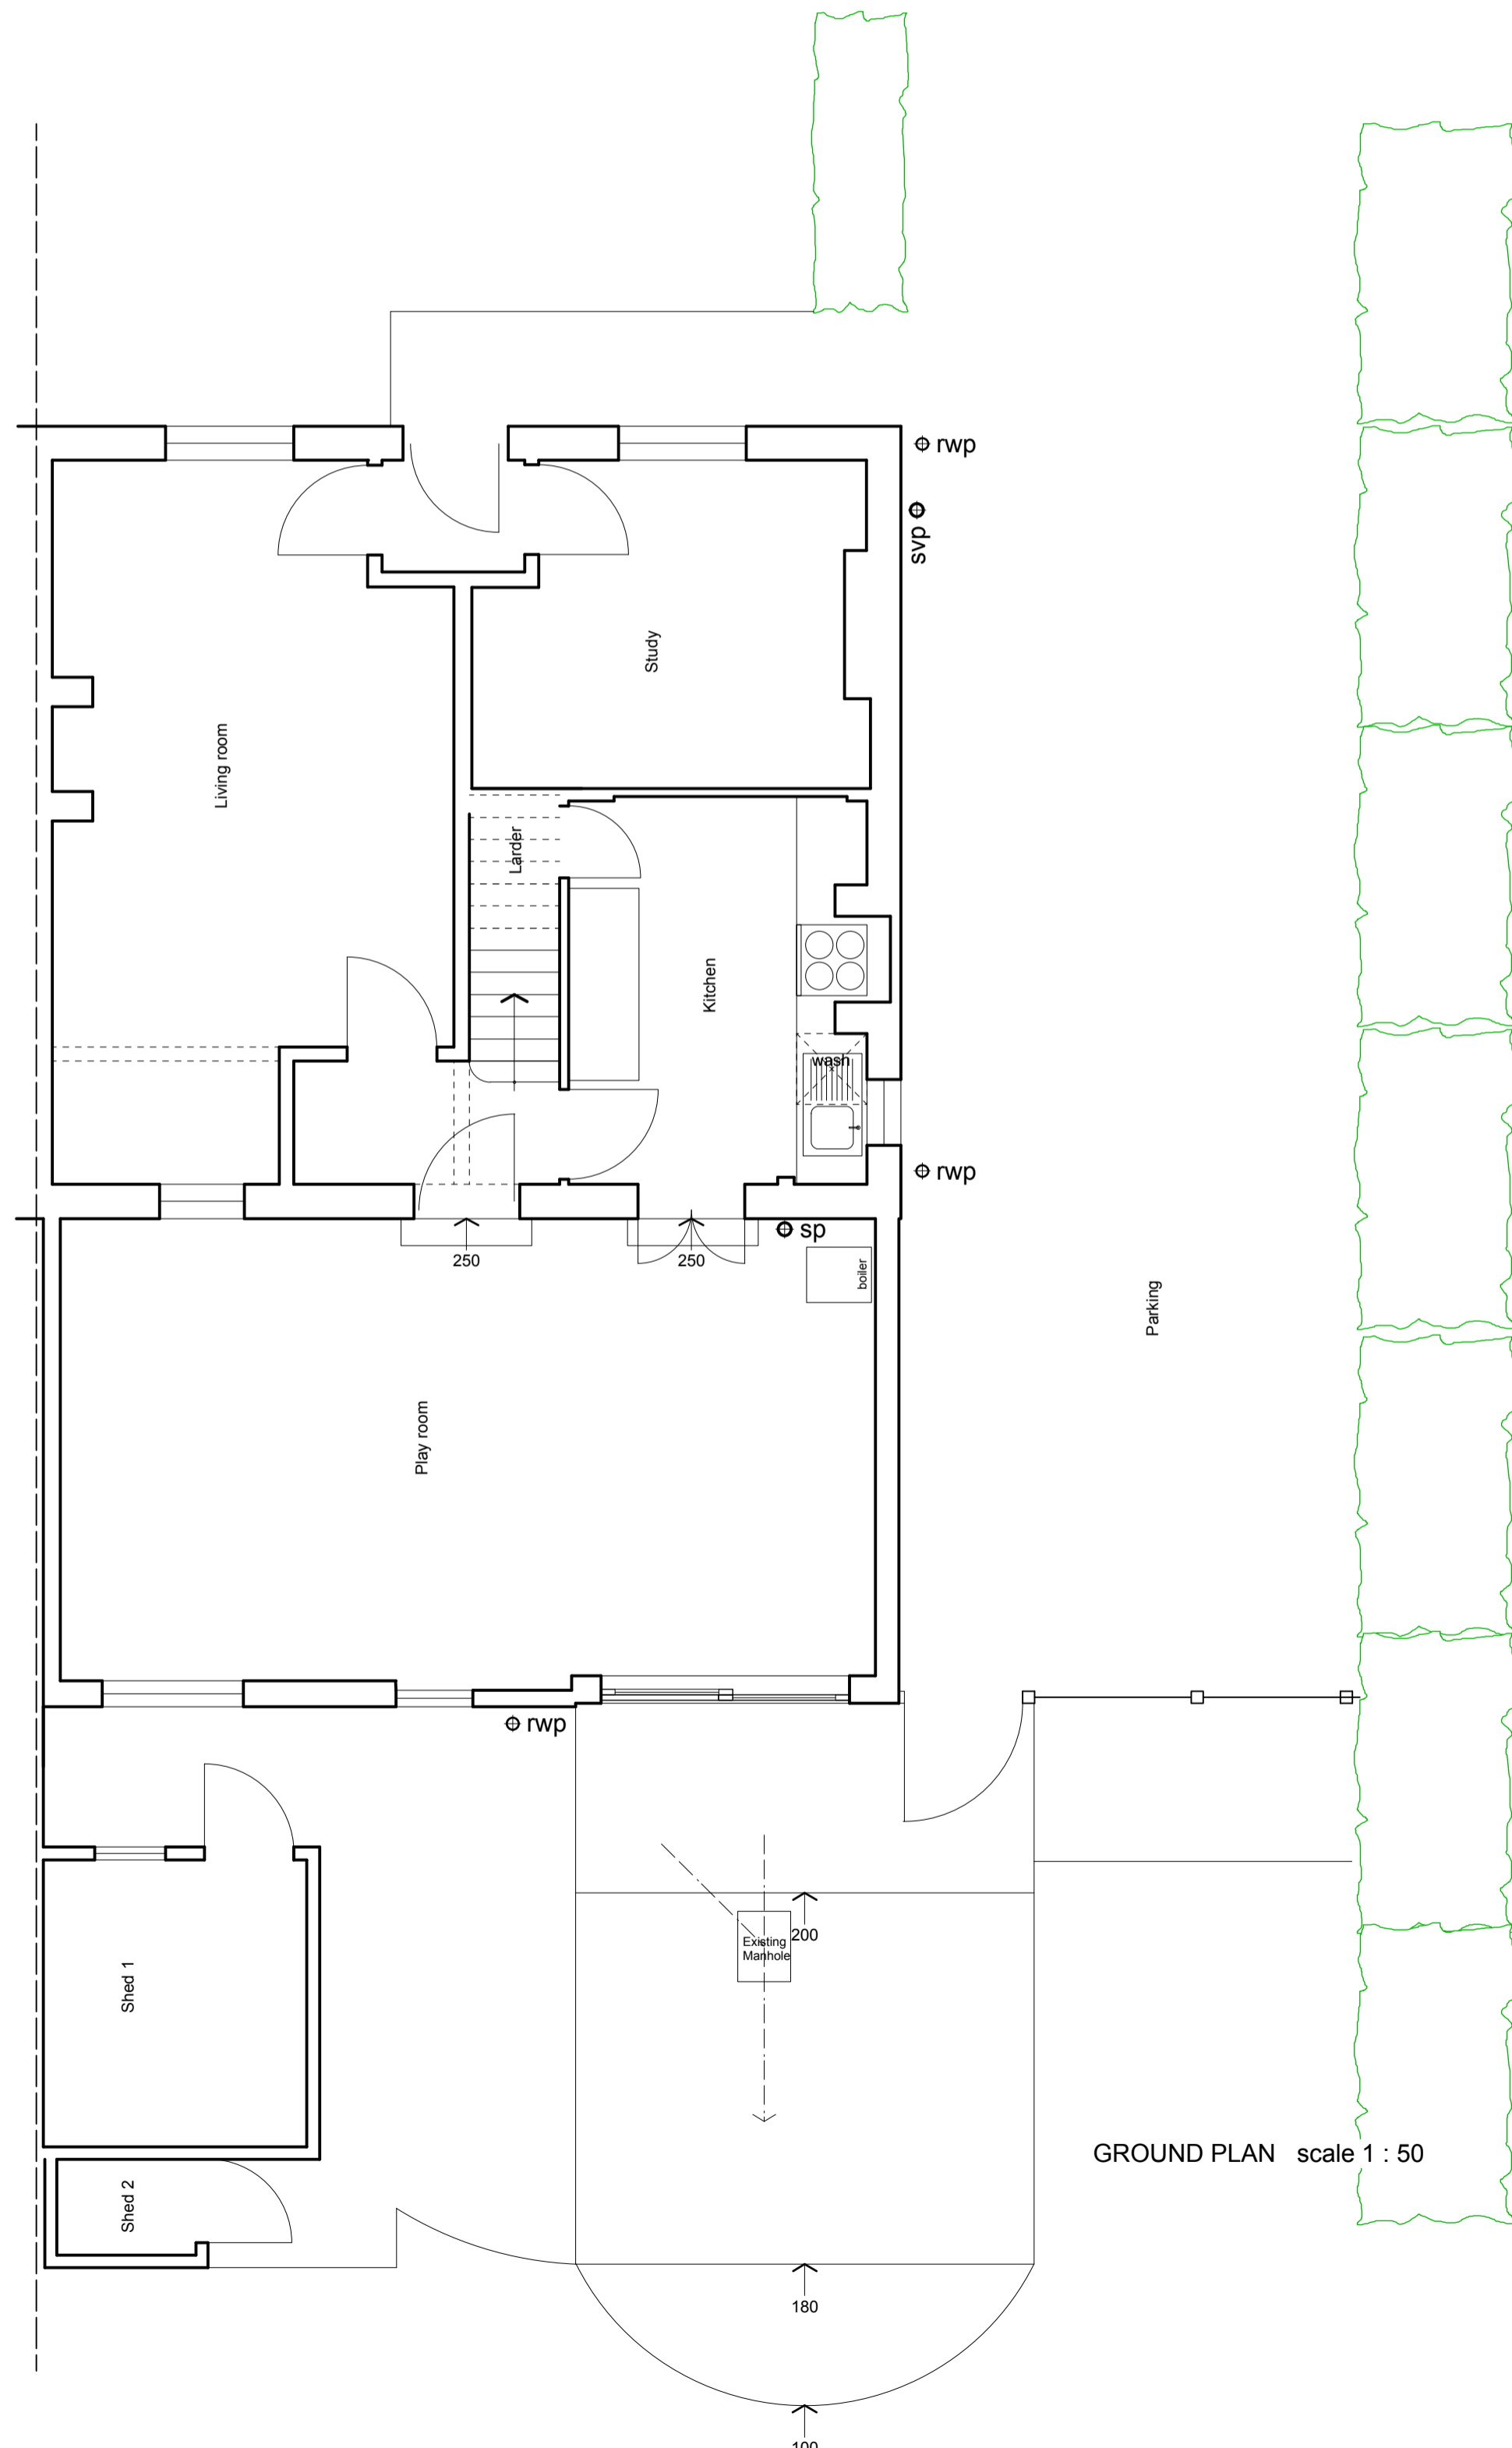
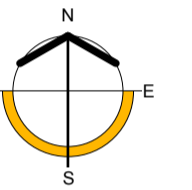


BLOCK PLAN scale 1 : 500


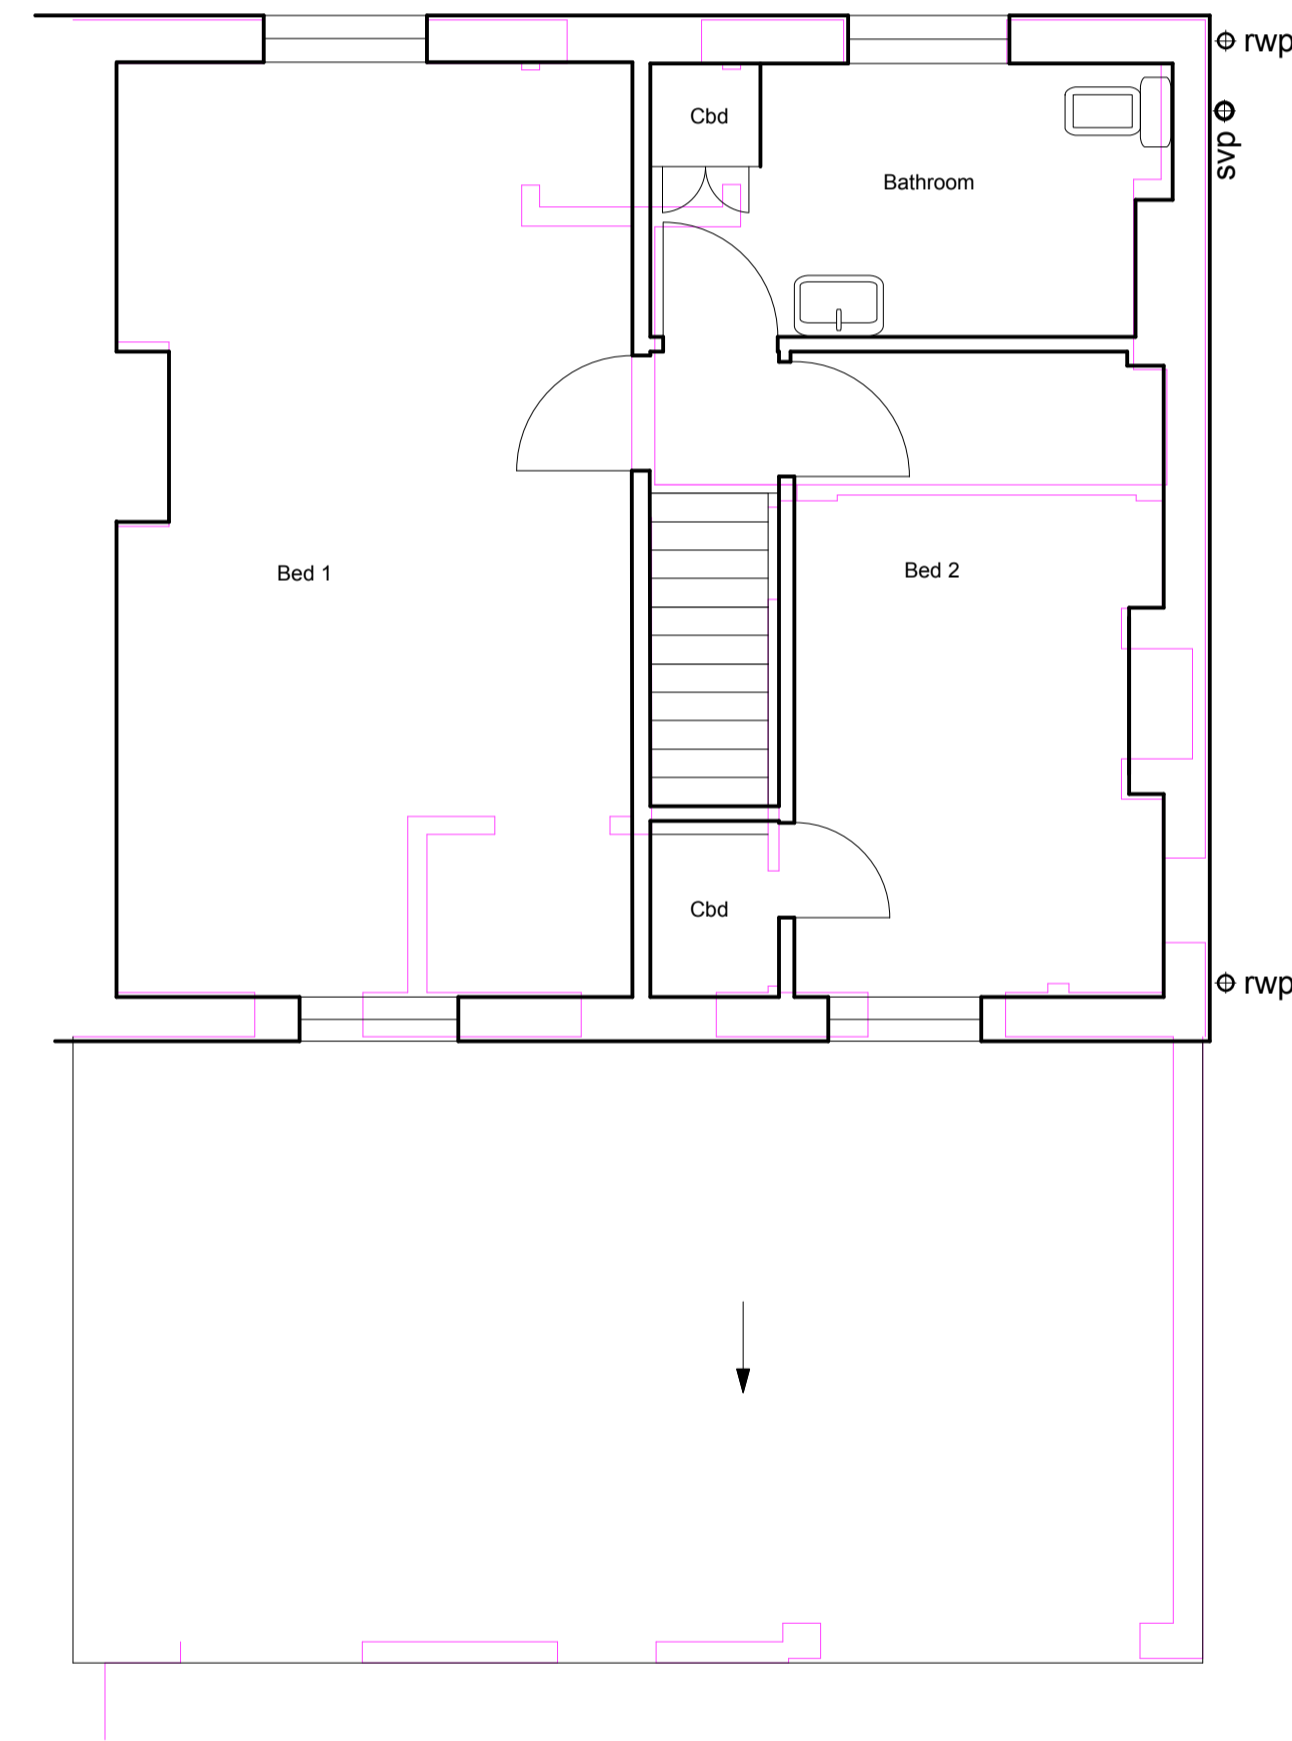


SCALE 1 : 50

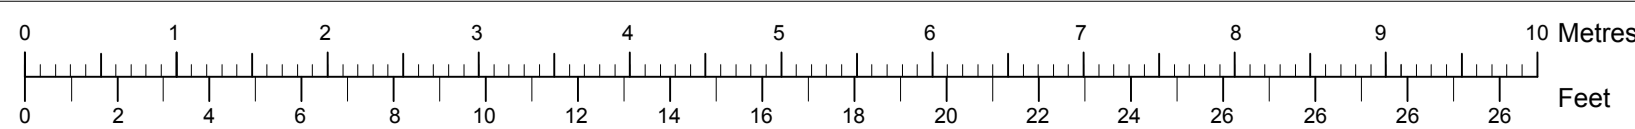

1st FLOOR PLAN scale 1 : 50

SCALE 1 : 100

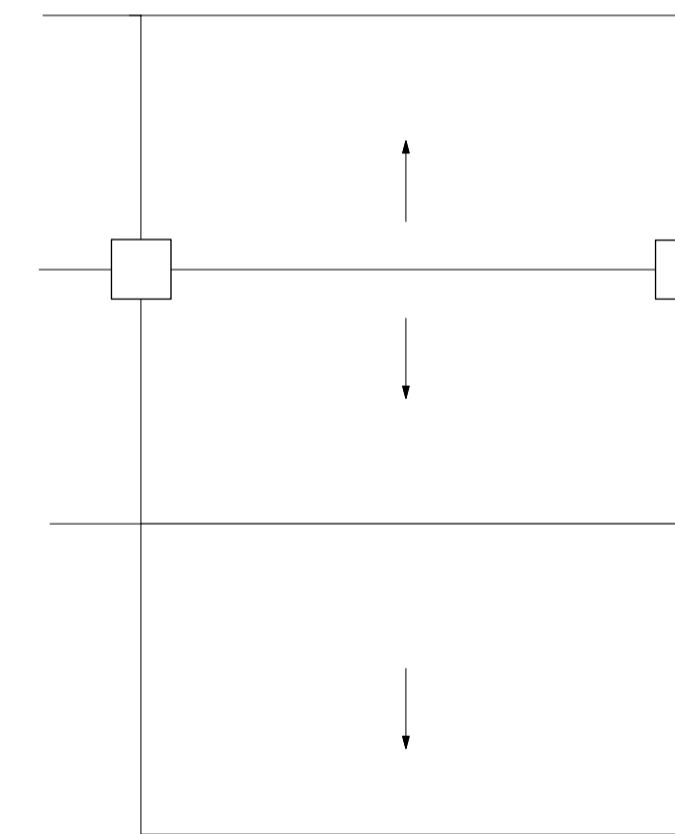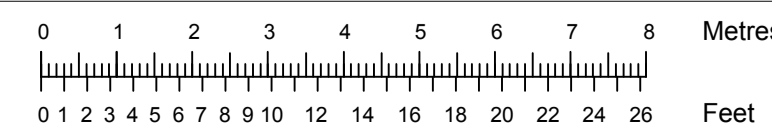

ROOF PLAN Scale 1:100

© Ben Powell Copyright
Information contained on this drawing is confidential and may not be used for any purpose other than for which the drawing is supplied without prior written authority. All rights reserved

Revisions
A 14/11/23 Boundary wall thickness plotted

Ben Powell Architects
Bay Cottage, The Street, Holbrook,
Ipswich, Suffolk. IP9 2PZ
tel 07595 55017
e: ben.powell@macace.net

Client
Mr J Brown & Miss C Sweetman

Project
Homeleigh,
Ipswich Rd,
Holbrook.
IP9 2QR

Drawing Title
MEASURED SURVEY

Date 26/06/23 Scale 1: 50 / 100

Drawing number 34005/1 Revision number A