
 


# Site Plan

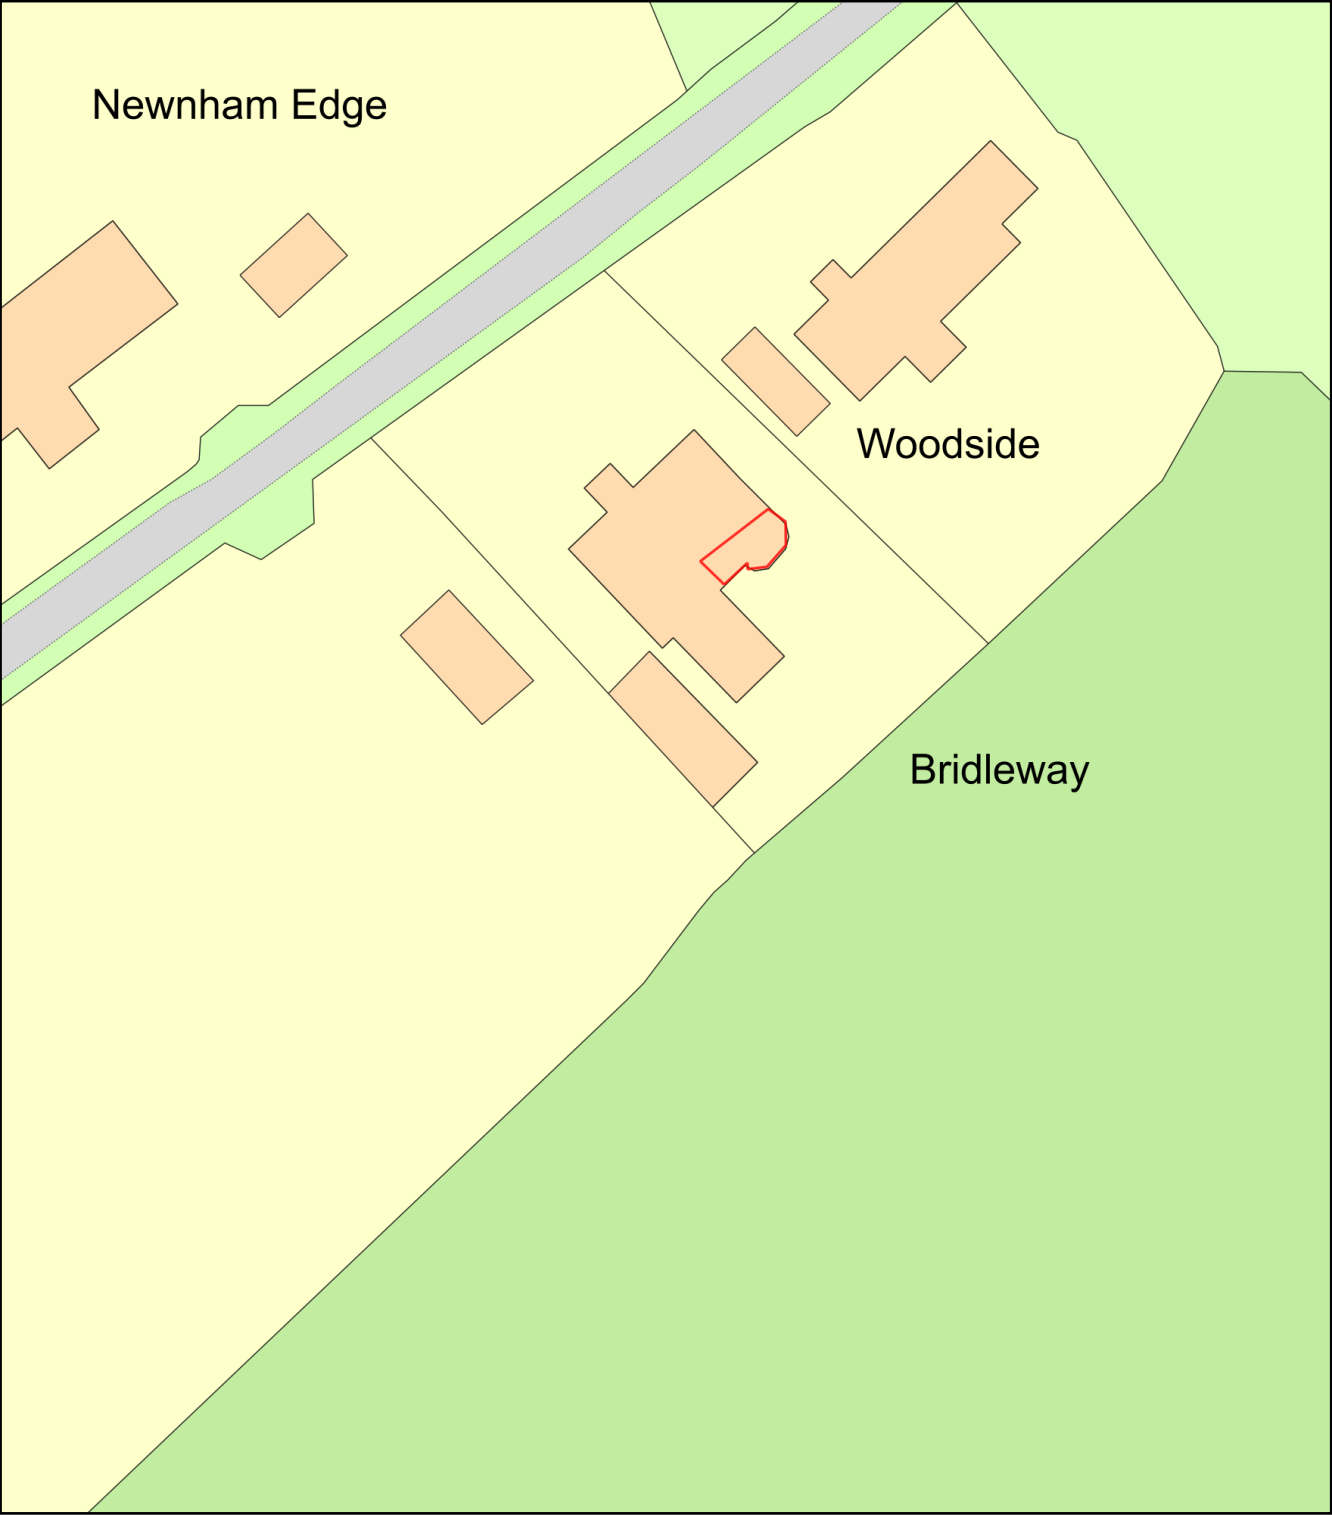

Plan Produced for: Five Oak Projects

Date Produced: 20 Oct 2023

Plan Reference Number: TQRQM23293152800003

Scale: 1:500 @ A4