



Plan view

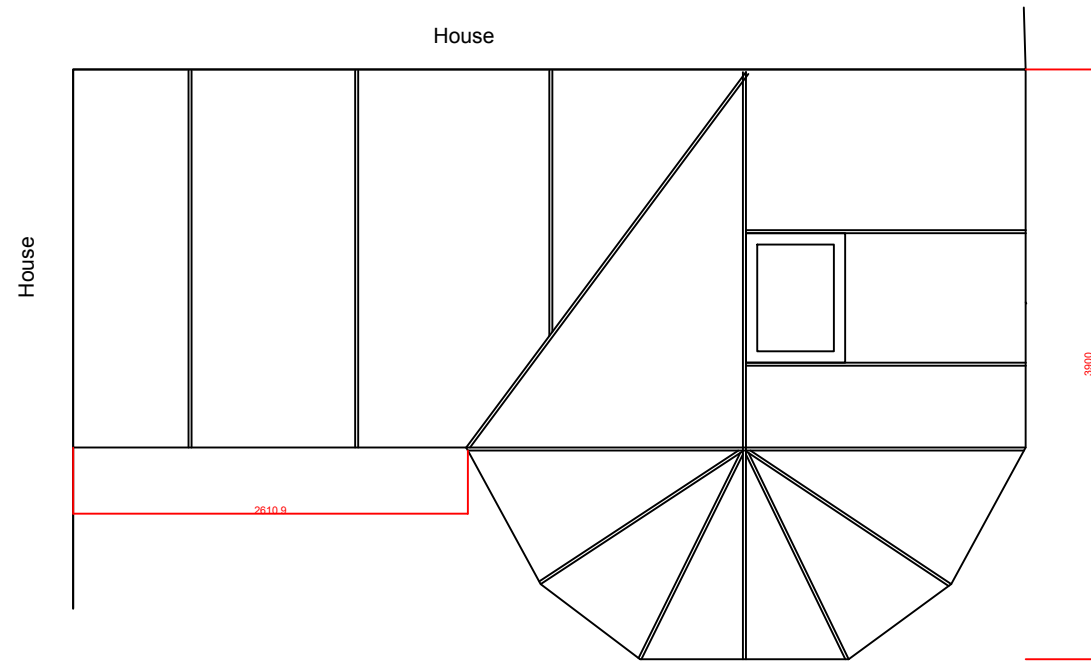

Front elevation



Side elevation

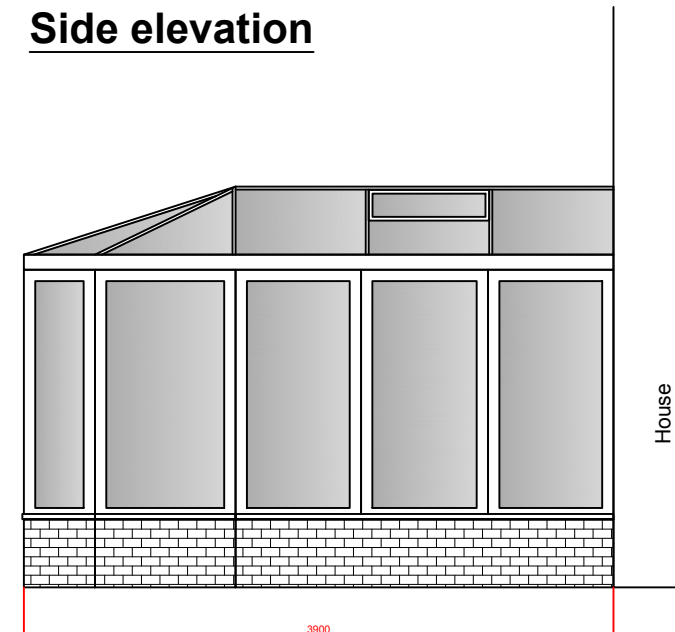

GENERAL NOTES

These drawings are for the purpose of obtaining planning only and are preliminary unless stated differently. Preliminary drawings are not to be manufactured from and all dimensions and scales are to be checked prior to the commencement of work. These plans may be subject to Planning and/or Building Regulation approval, or any other statute in law before commencement of building works.

PROJECT NAME:
POWER CONSERVATORY

DRAWING TITLE:
EXISTING ELEVATIONS

DRAWN BY:
RM

CHECKED BY:
OG

APPROVED BY:
OG

DATE:
12/10/23

CLIENT NAME & ADDRESS
JOANNA POWER
BRIDLEWAY
TYLNEY LANE,
NEWNHAM.
RG27 9AJ

ARCHITECT:



OLI@FIVEOAKPROJECTS.COM
WWW.FIVEOAKPROJECTS.COM

PROJECT NO: -	SCALE: 1:50	SHEET SIZE: A3
DRAWING NO: -	SHEET NO: 1 OF 2	
REVISION: 001		
UNIT: -		