




4 South Elevation
1:100

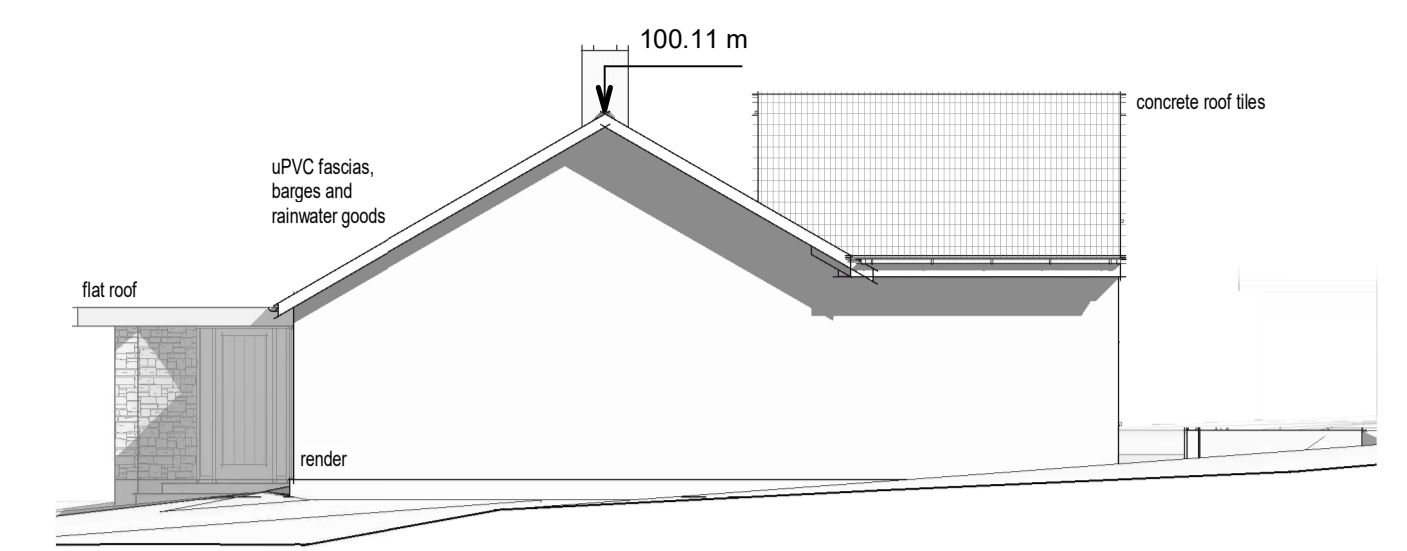


5 East Elevation
1:100

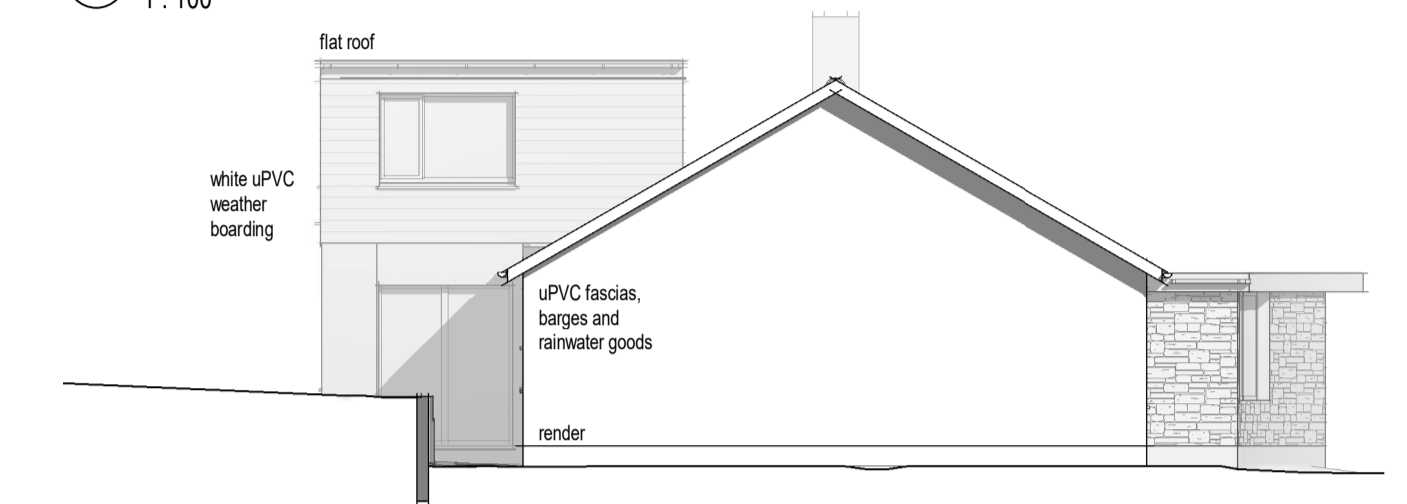


6 West Elevation
1:100

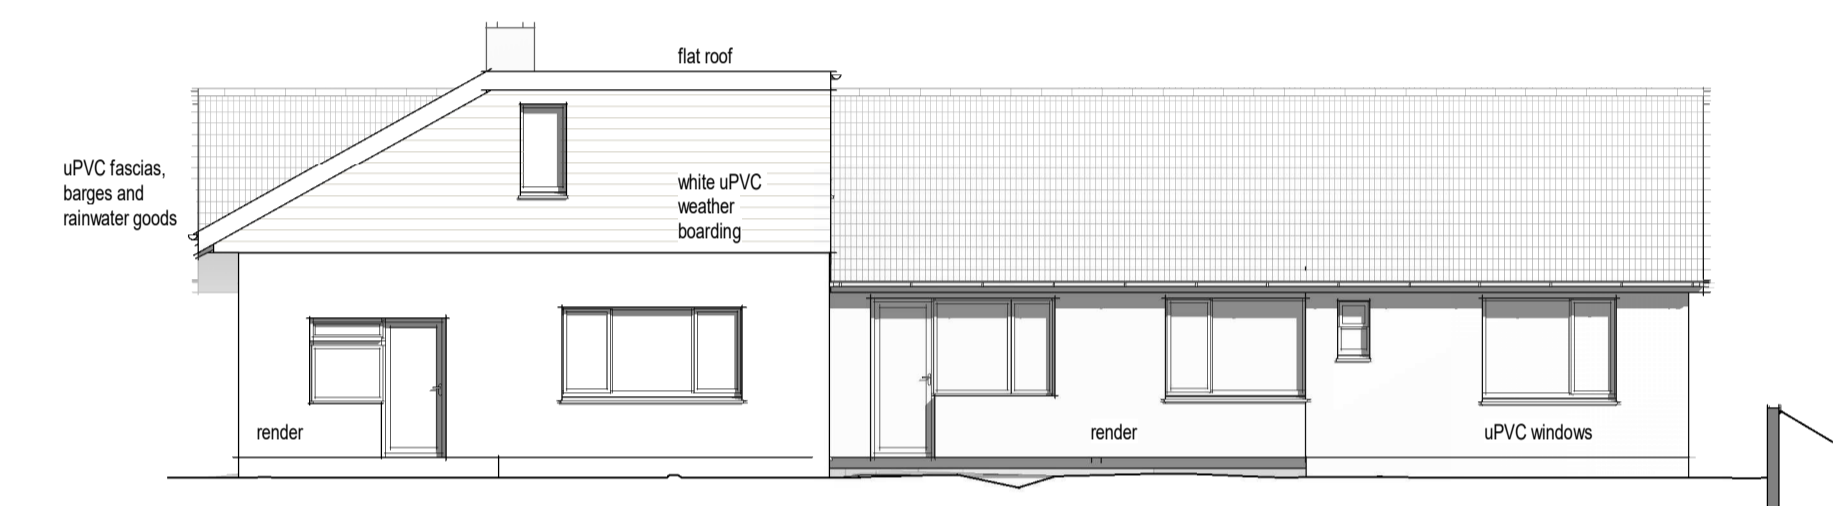


3 North Elevation
1:100

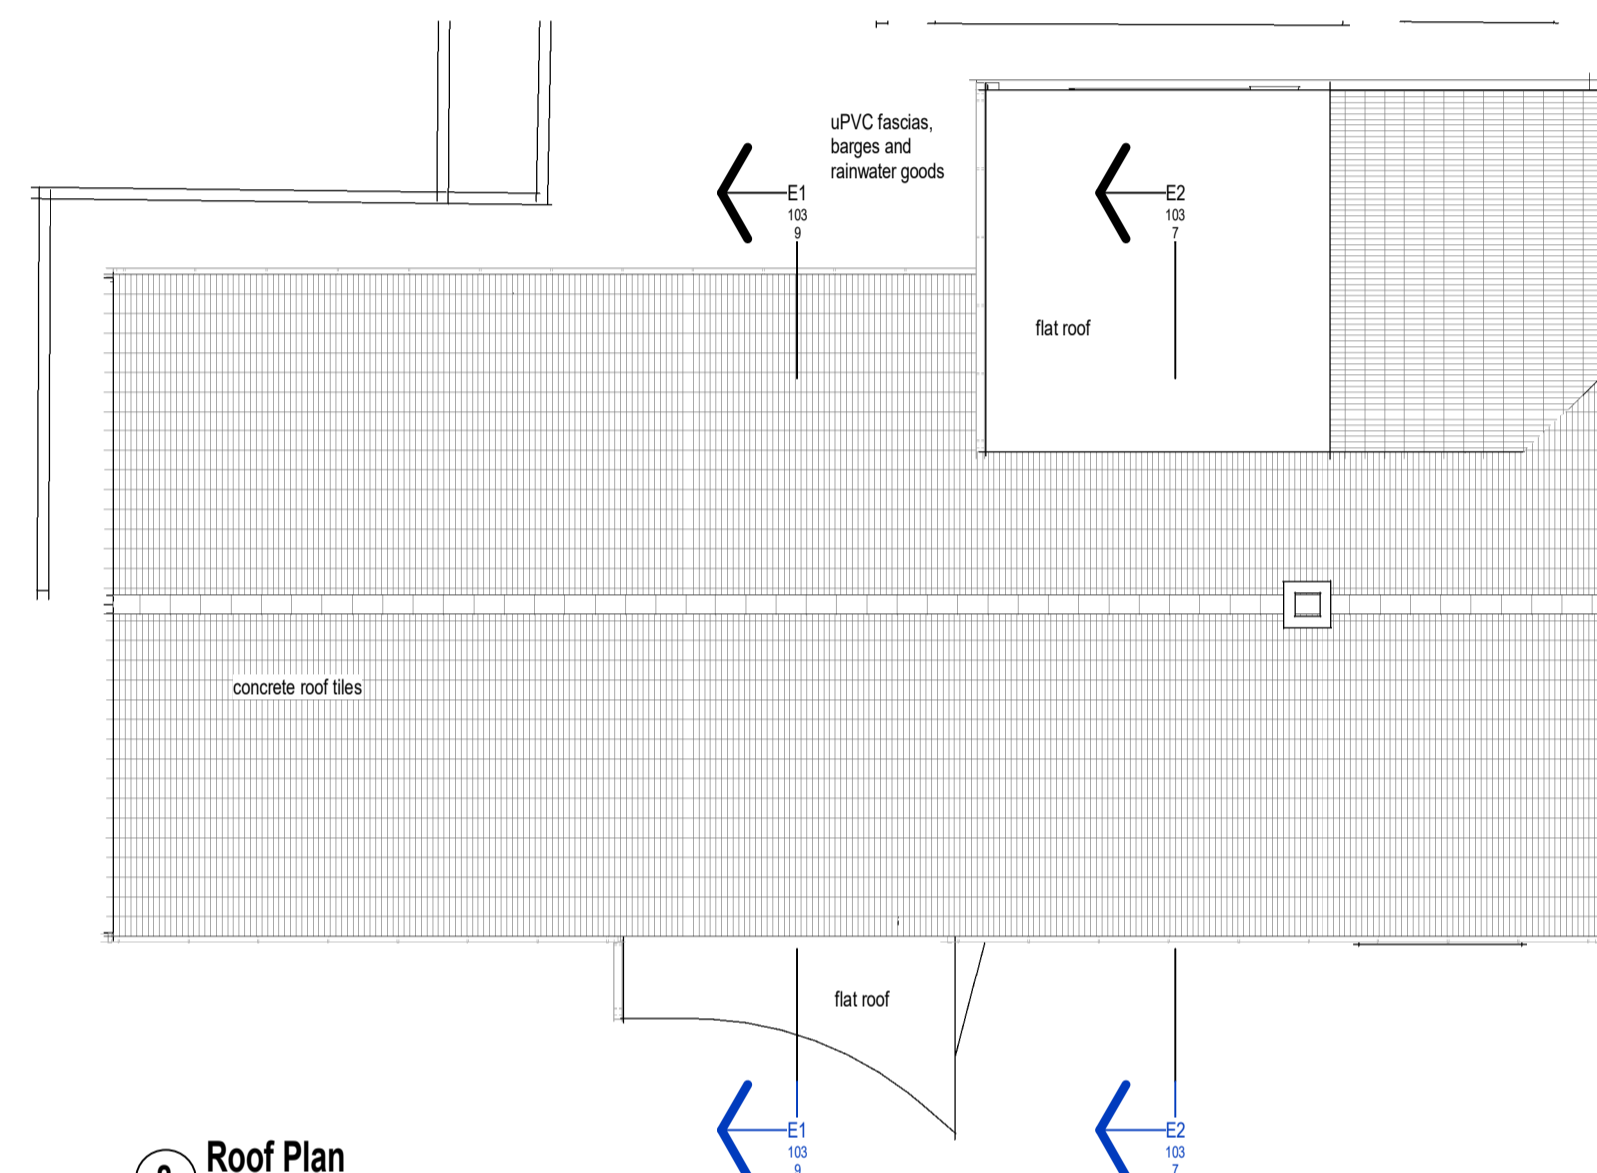


8 Roof Plan
1:100

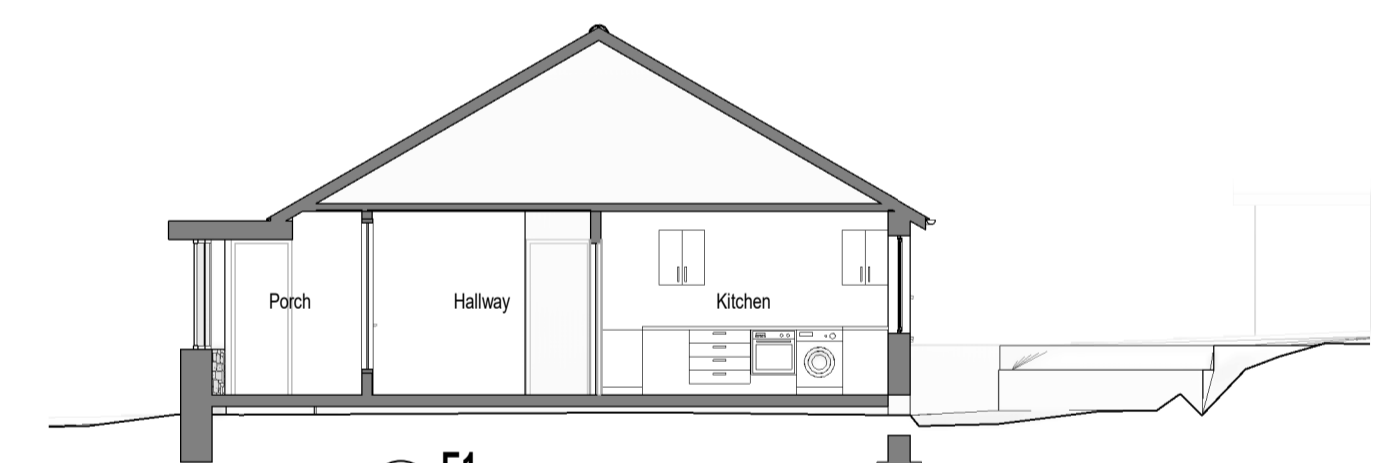


9 E1
1:100

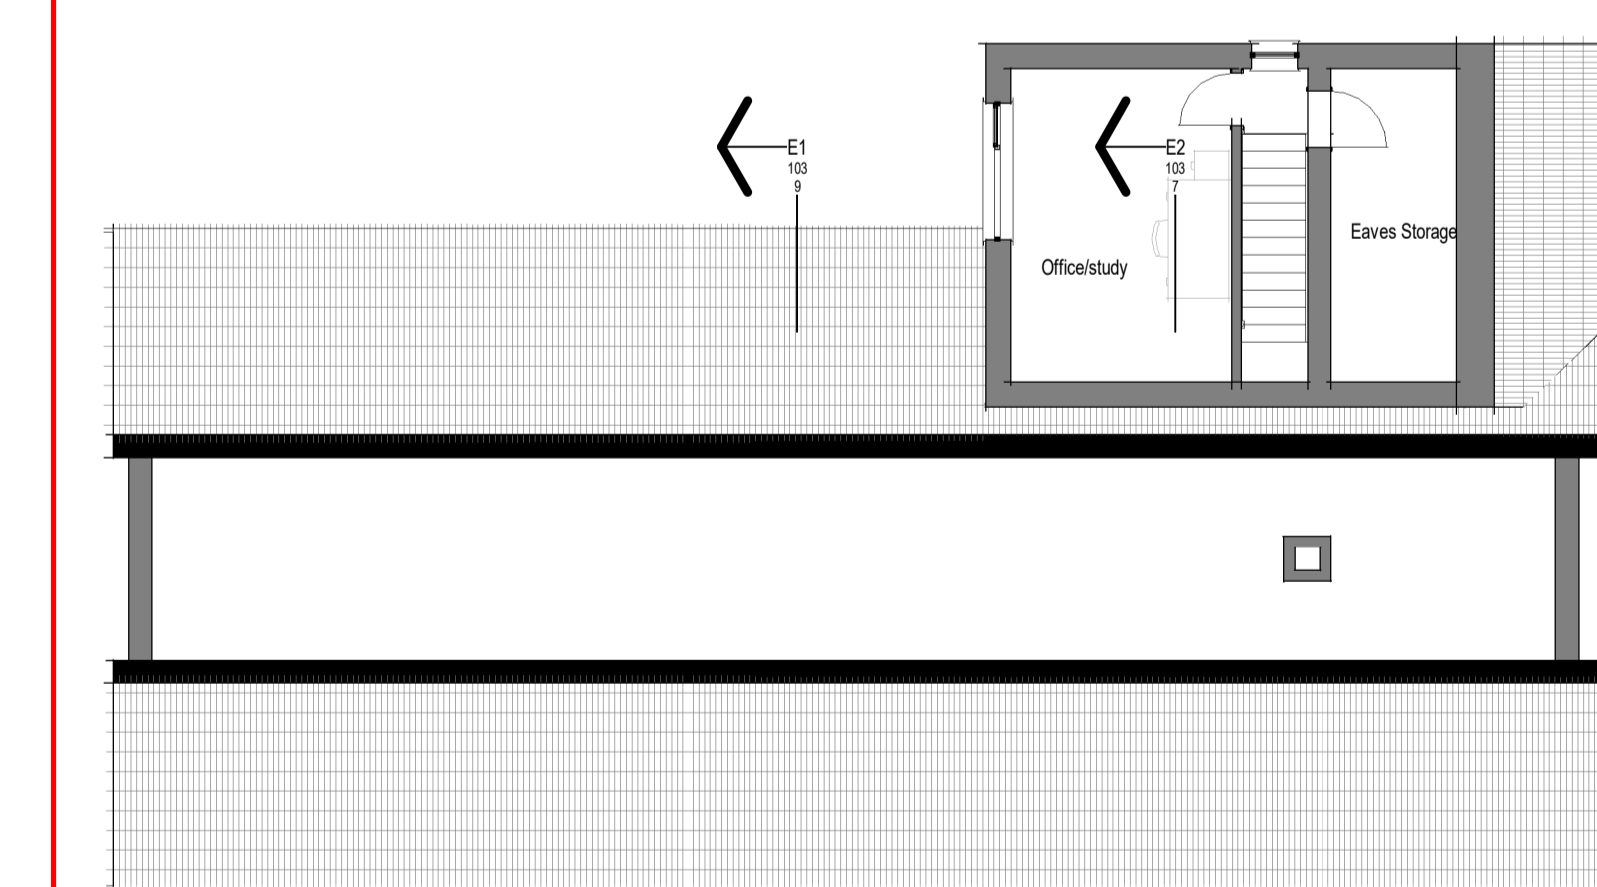


2 First Floor Plan
1:100

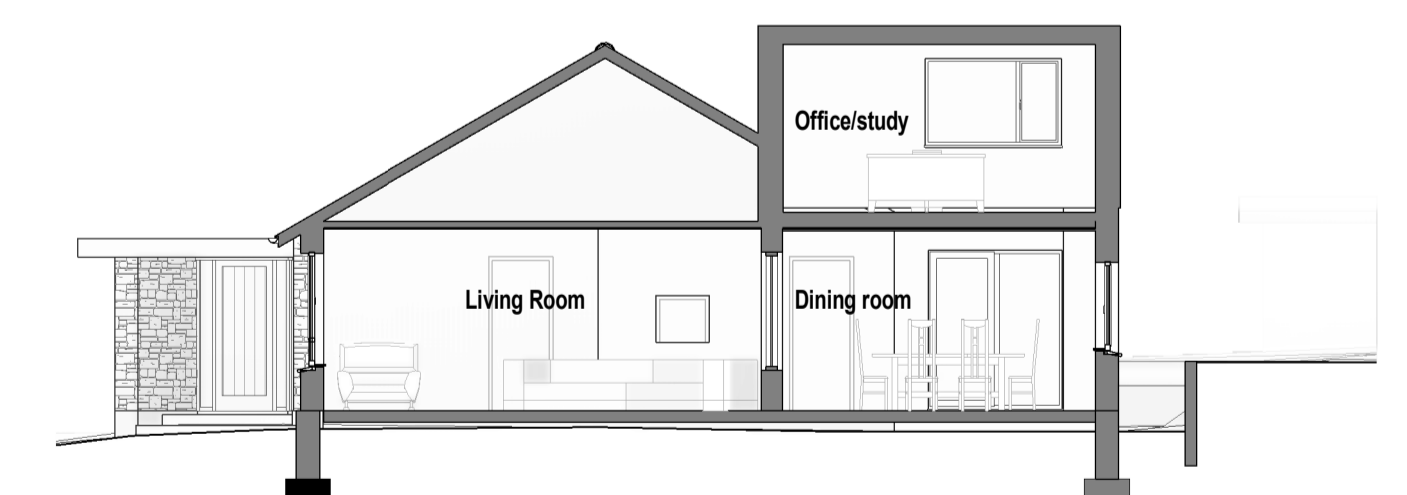

7 E2
1:100

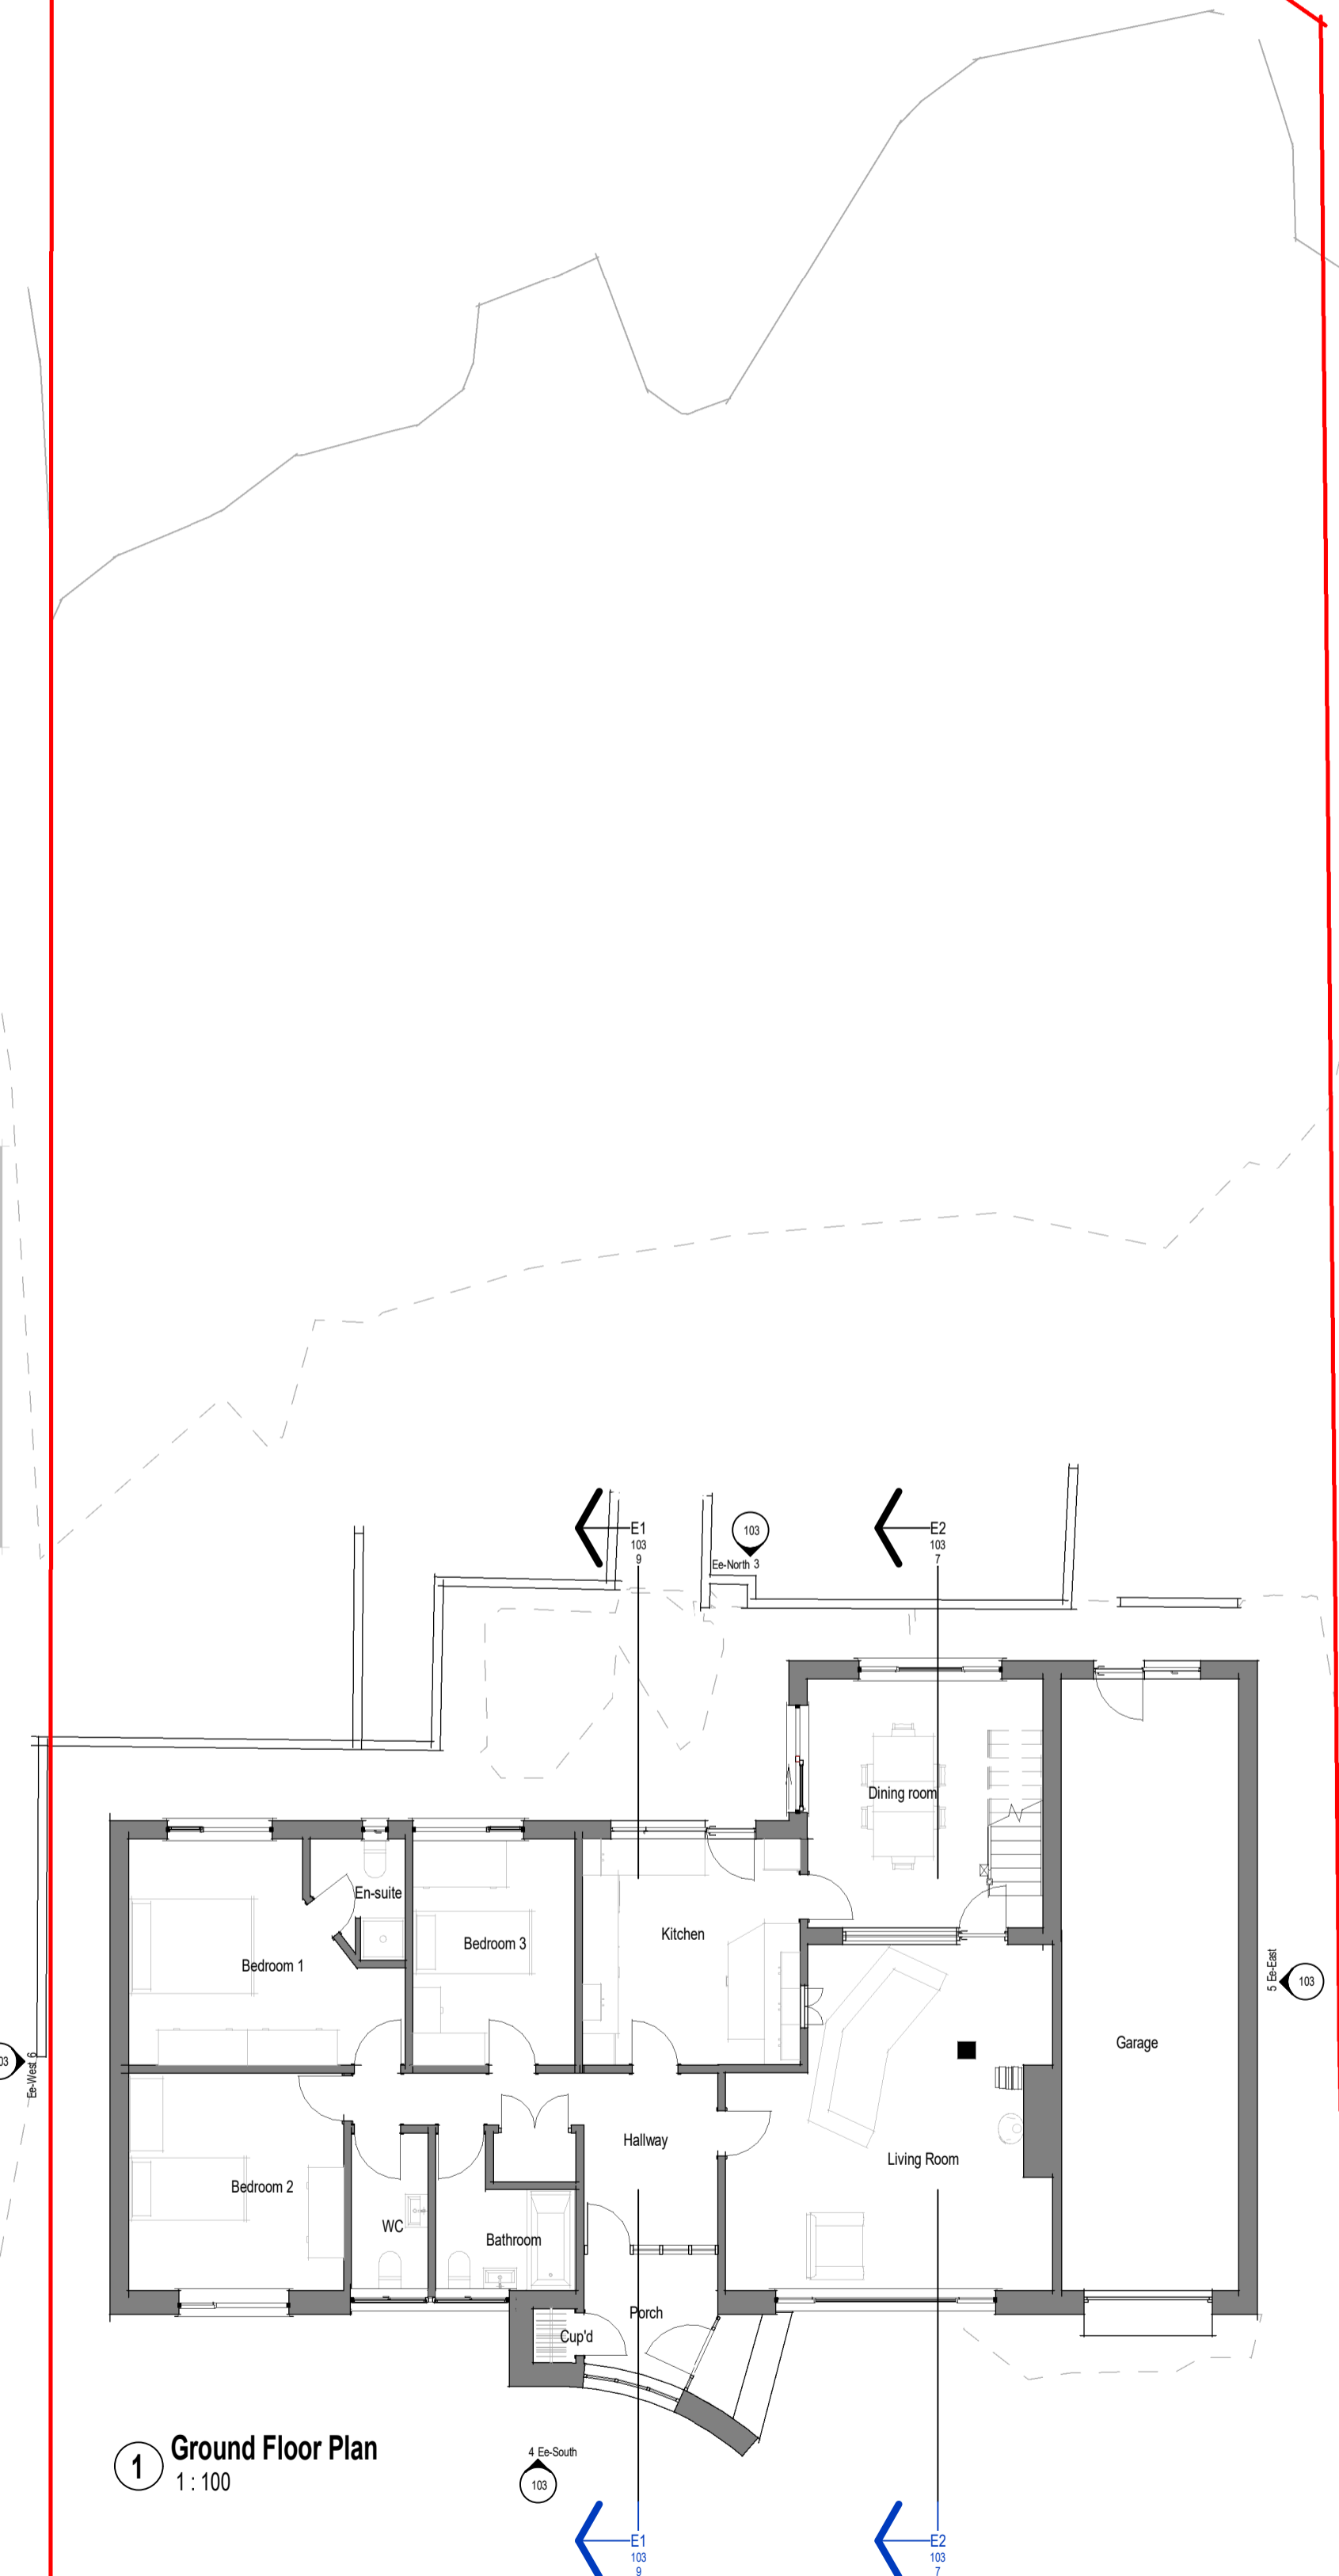

1 Ground Floor Plan
1:100

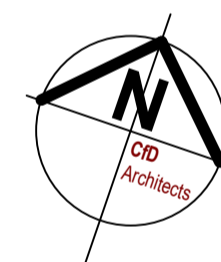

Rev.	Date	Description
DRAWING REVISIONS: Revisions are by Project.		
This means that all drawing sheets with the same revision letter reflect the same state of the project.		
Consequently some drawing sheets may only carry a letter.		
18 Belle Vue Road, Saltash, Cornwall. PL12 6ES		
tel: 01752 297 421		
office@cf-d-architects.co.uk		
www.cf-d-architects.co.uk		

client:
Mr and Mrs S Dolley
project:
7 Briars Ryn, Pillaton
drawing:
Existing Plans, Elevations and Sections

scale at A1: **1:100**
project no. **2245**
drawing no. **103**



Architects
cf-d-architects.co.uk
RIBA chartered practice no. 00099910

