




3 South Elevation

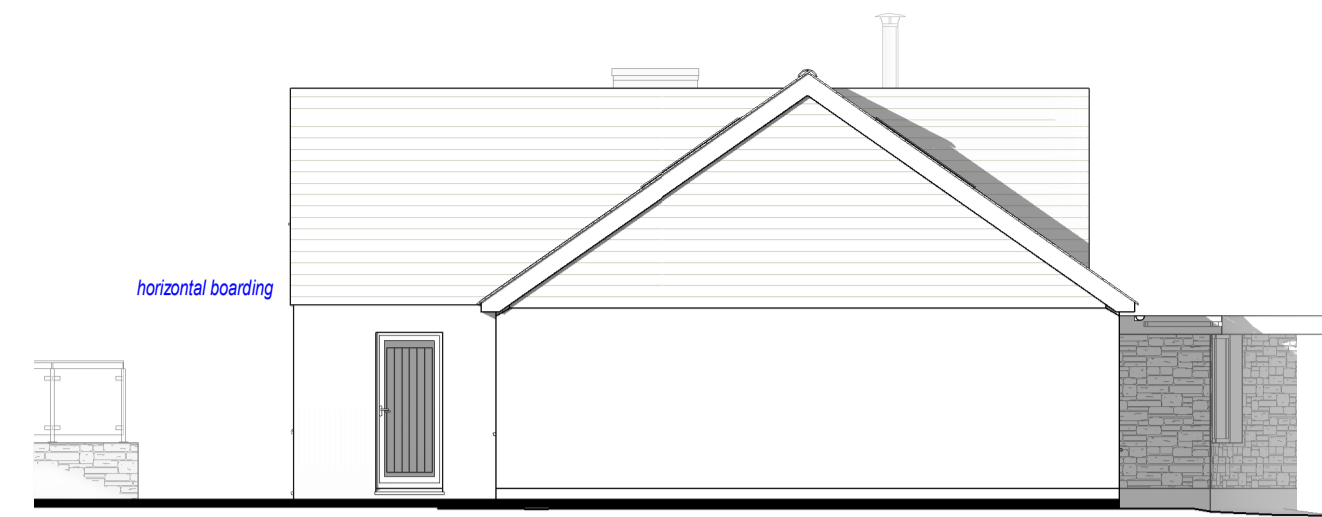


4 West Elevation

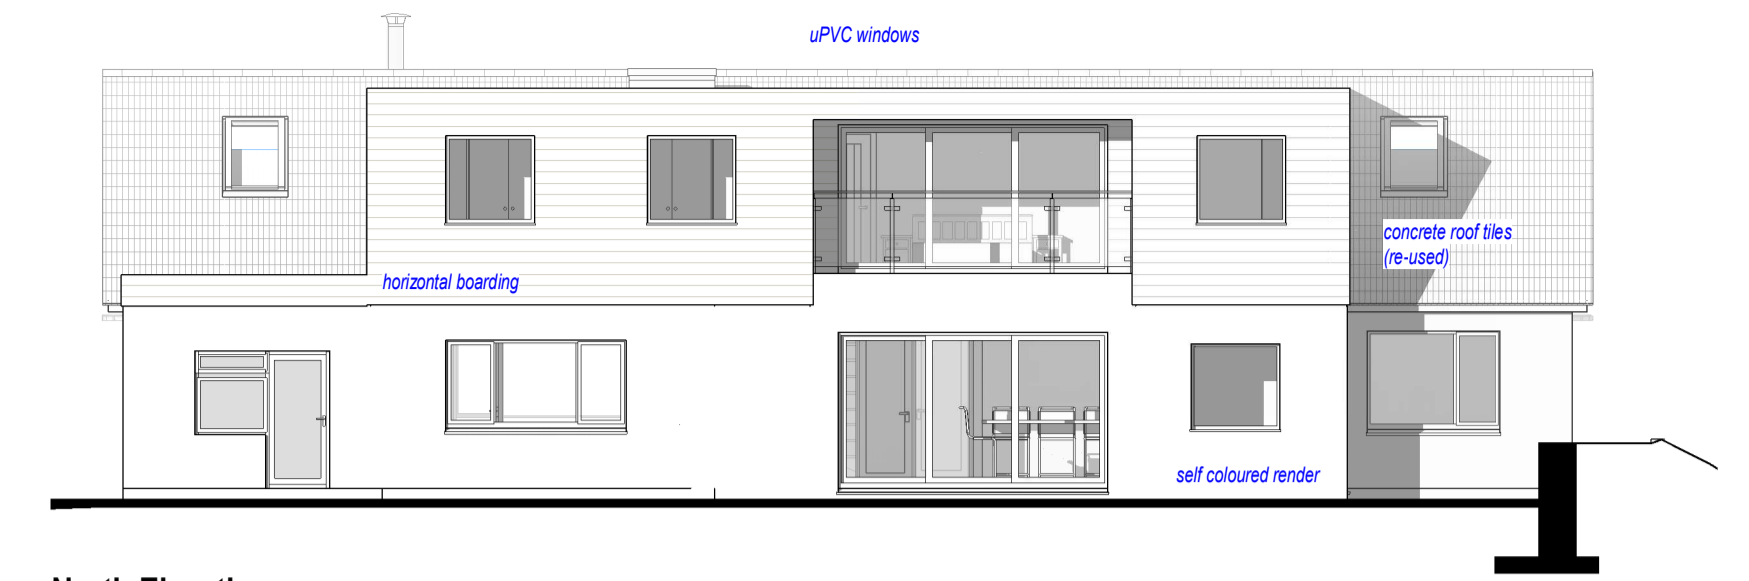


5 North Elevation

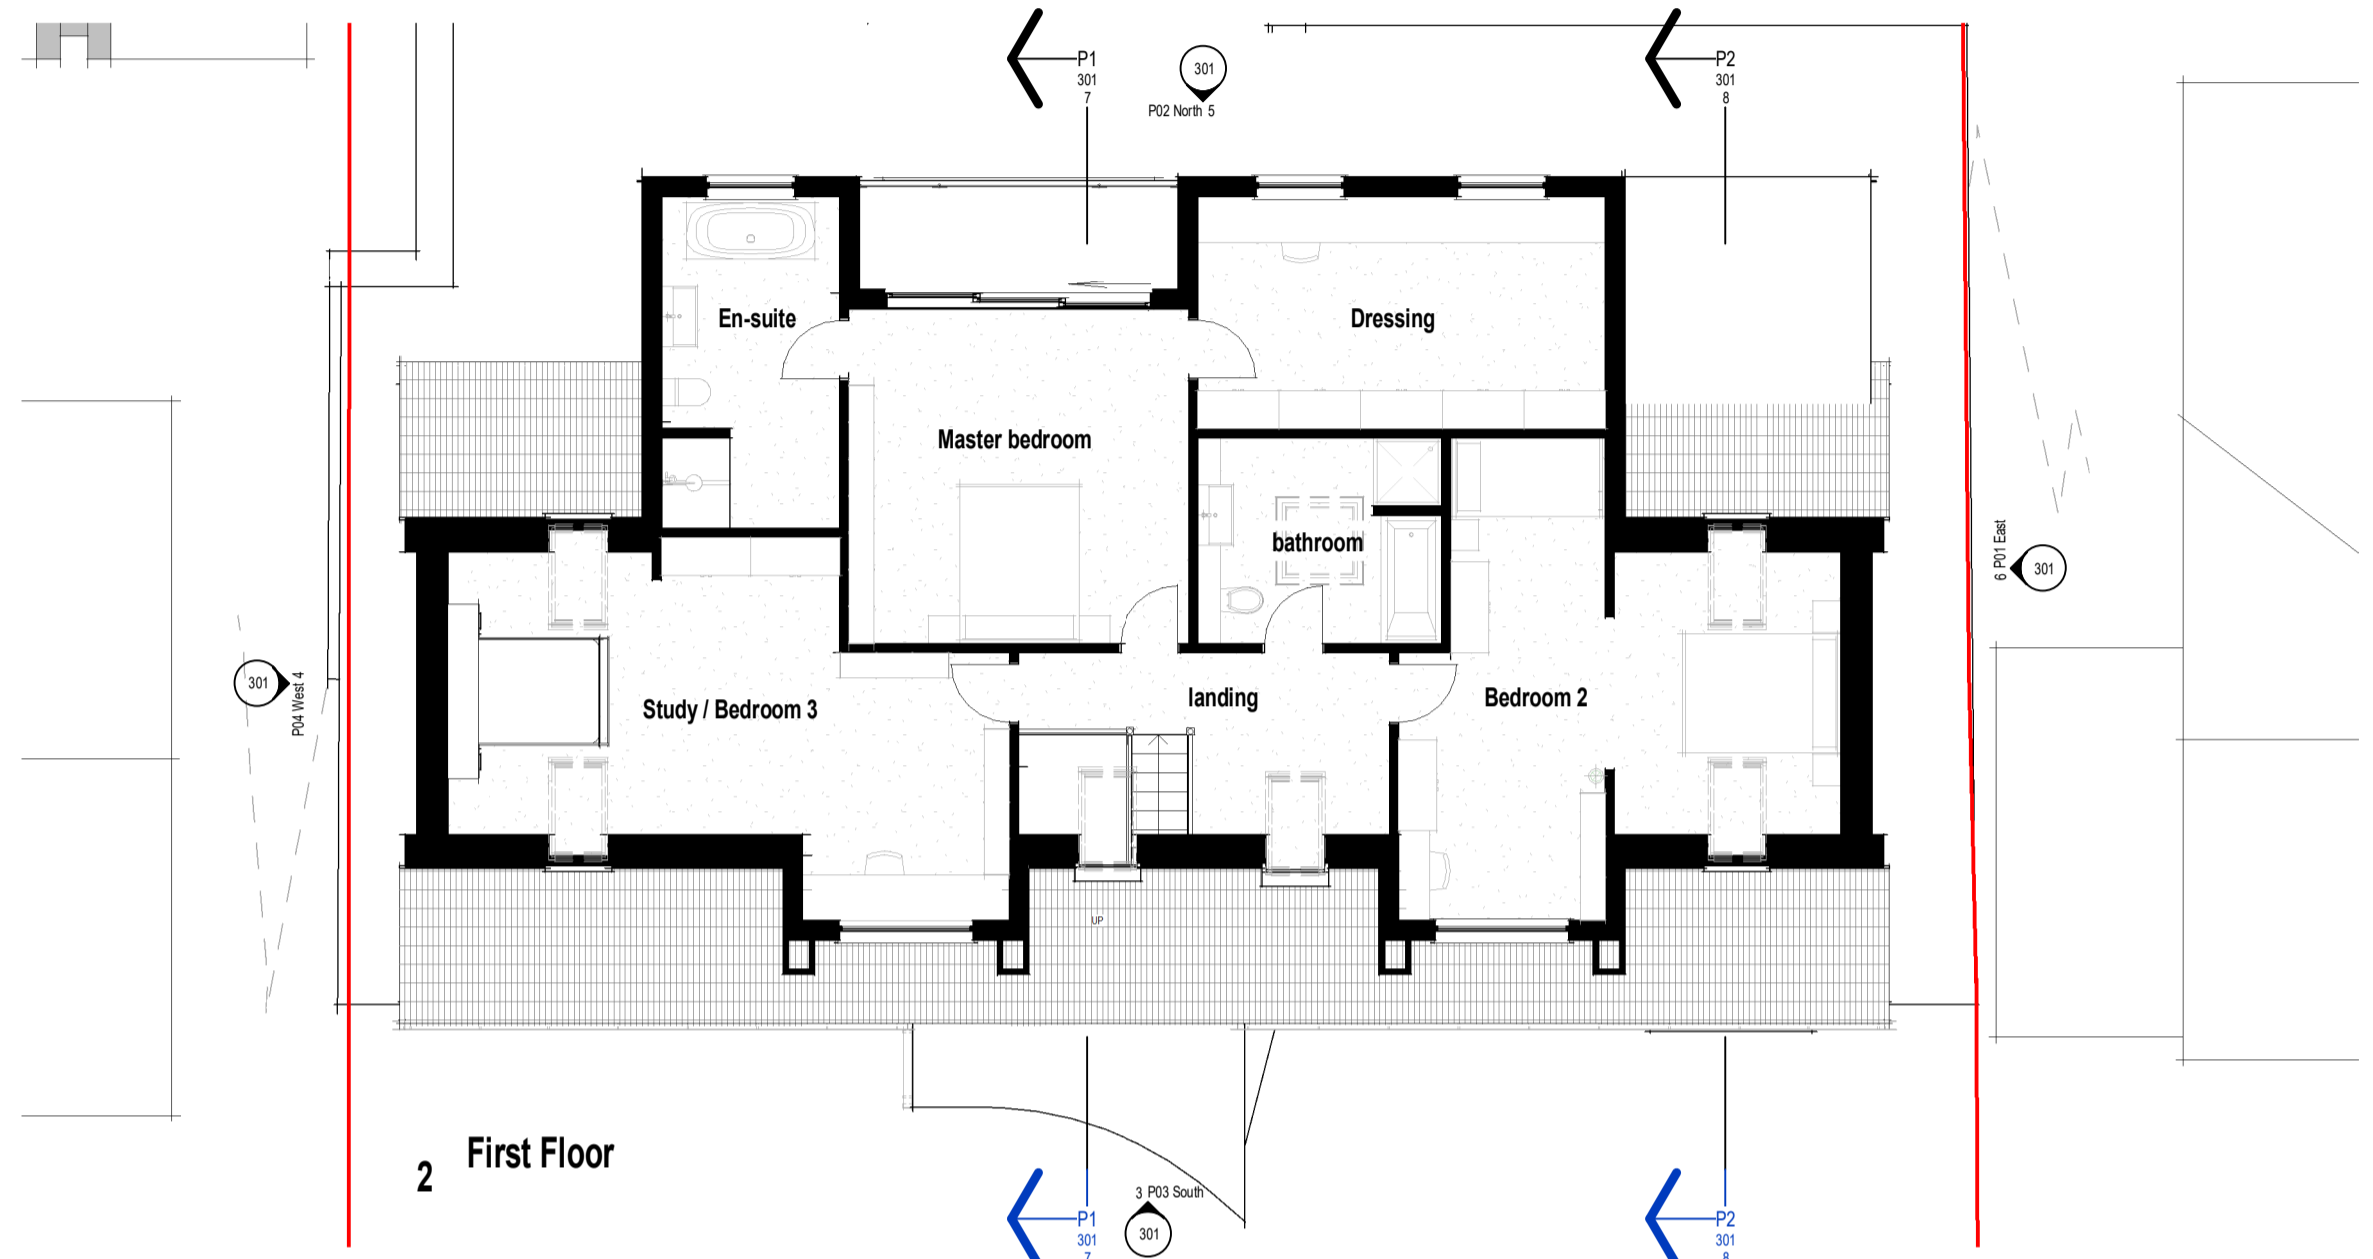

2 First Floor

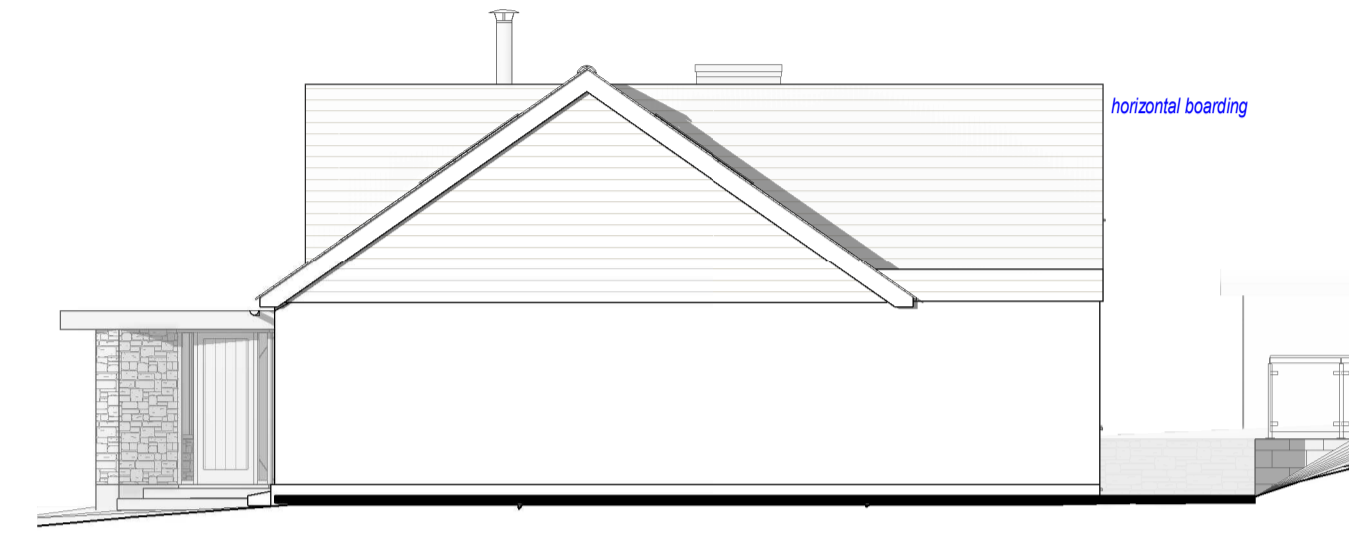


6 East Elevation

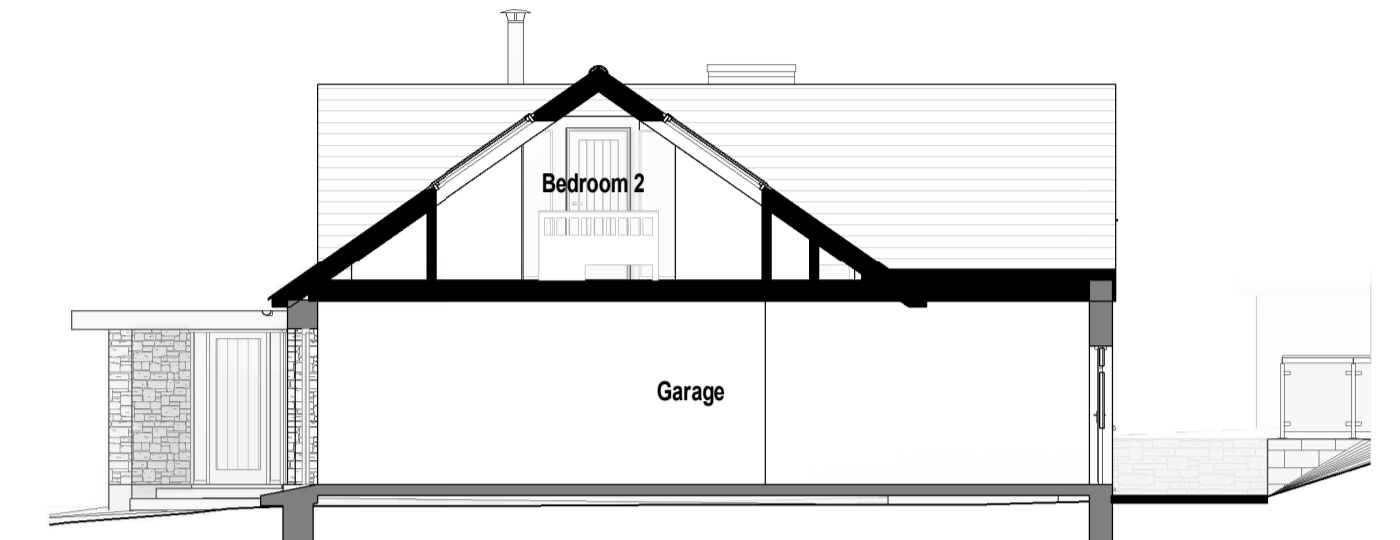


8 P2



7 P1

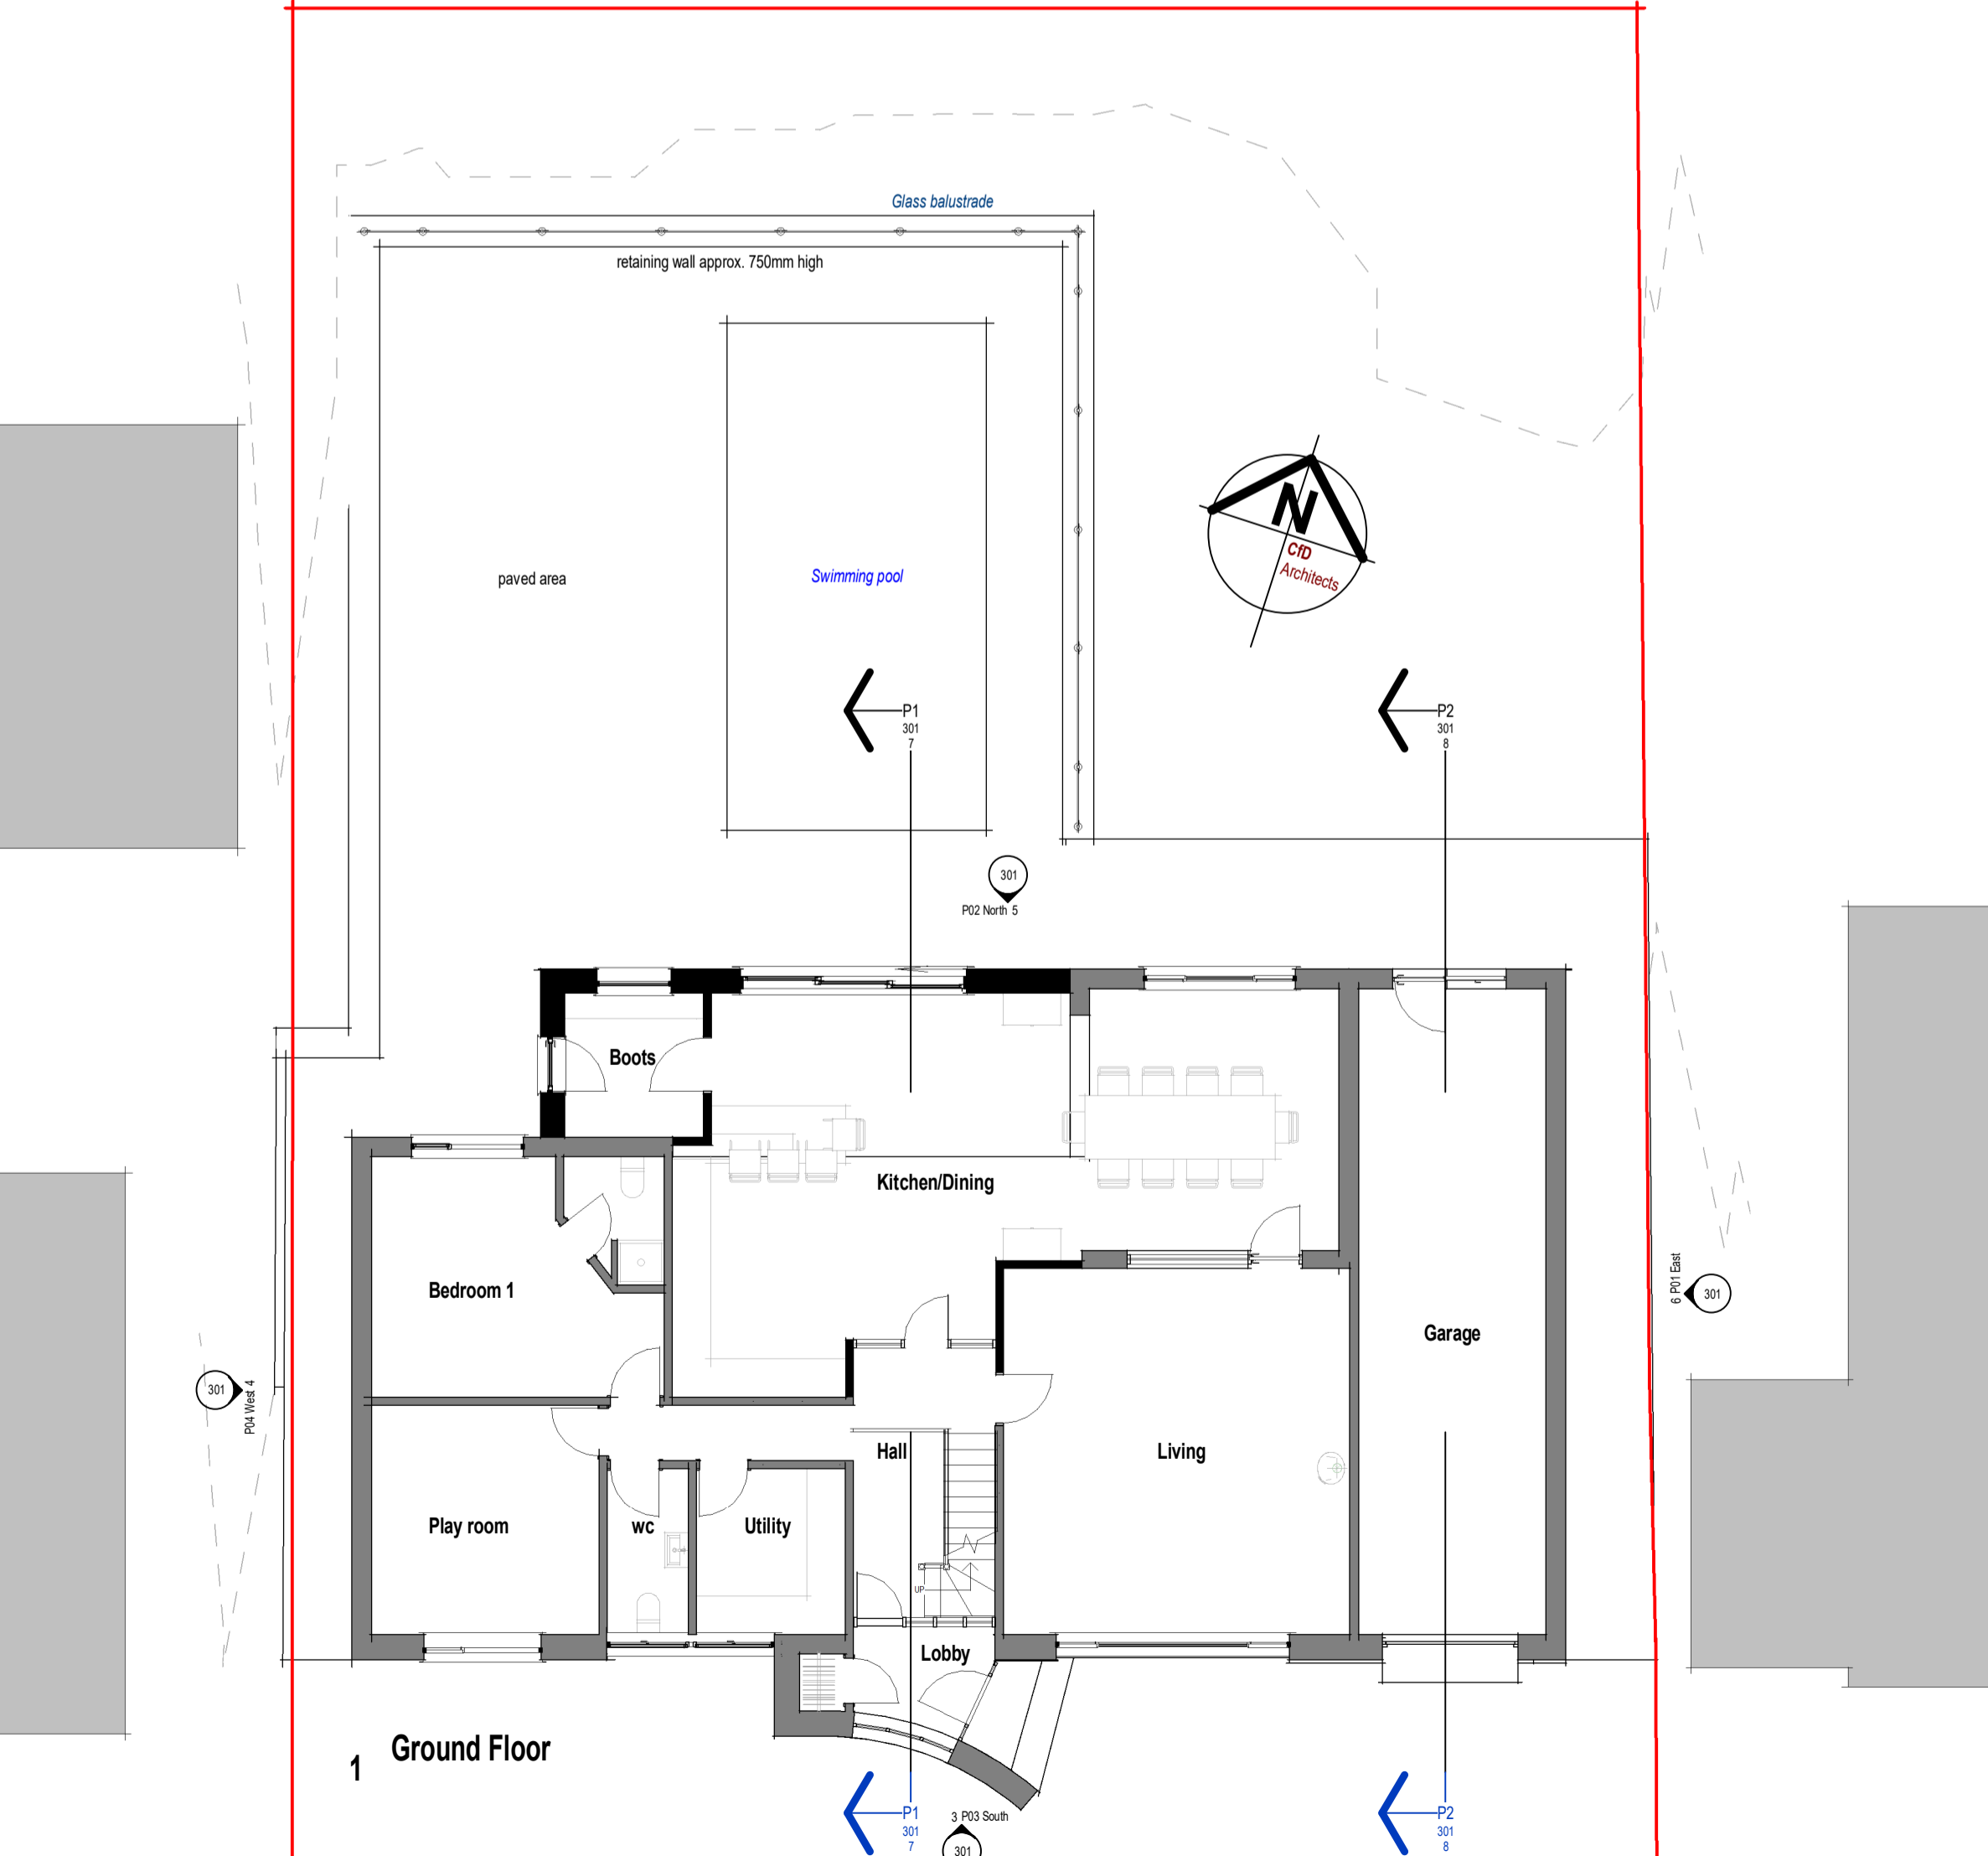

1 Ground Floor

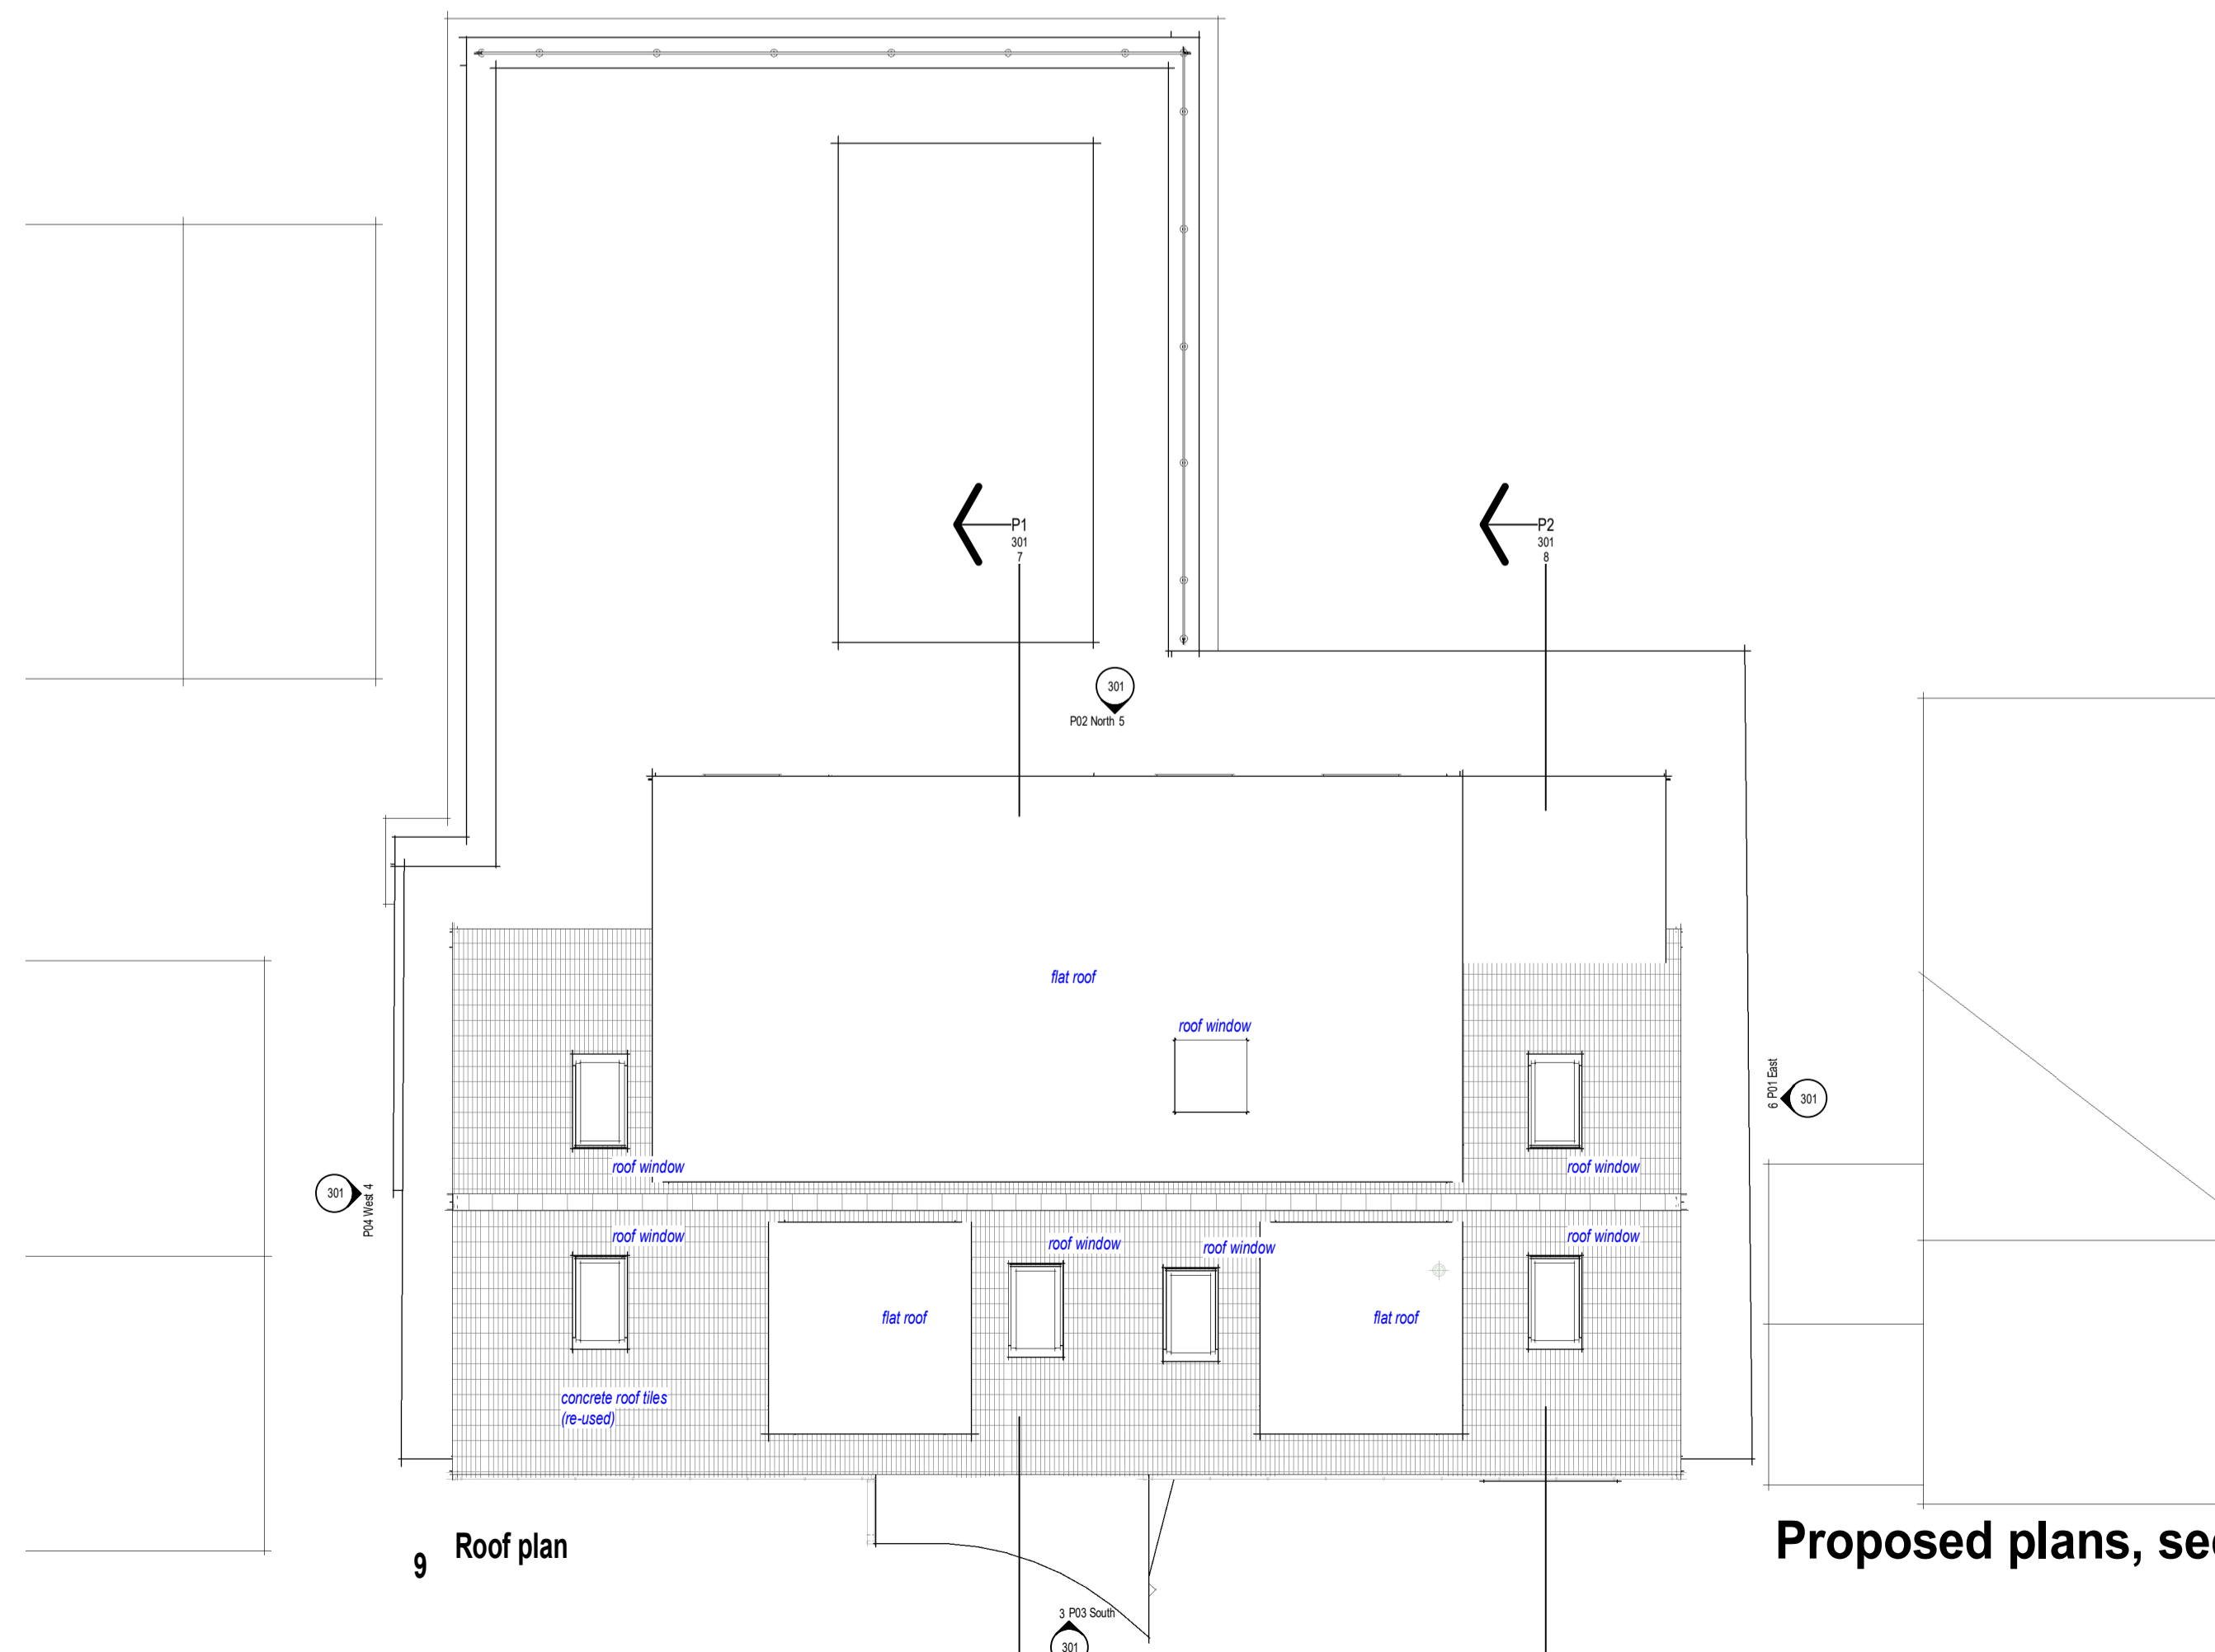


9 Roof plan

Rev.	Date	Description
DRAWING REVISIONS: Revisions are by Project.		
This means that all drawing sheets with the same revision letter reflect the same state of the project.		
Consequently some drawing sheets may only carry a letter.		
18 Belle Vue Road, Saltash, Cornwall. PL12 6ES		
tel: 01752 297 421		
office@cf-d-architects.co.uk		
www.cf-d-architects.co.uk		

client:  
Mr and Mrs S Dolley  
project:  
7 Briars Ryn, Pillaton  
drawing:  
Proposed plans, sections and elevations

scale at A1: 1 : 100  
project no. 2245  
drawing no. 301

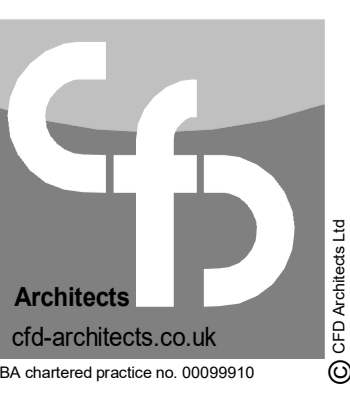

Architects  
cf-d-architects.co.uk  
RIBA chartered practice no. 00099910

