
 


**PROPOSED GROUND FLOOR PLAN**  
1 : 50

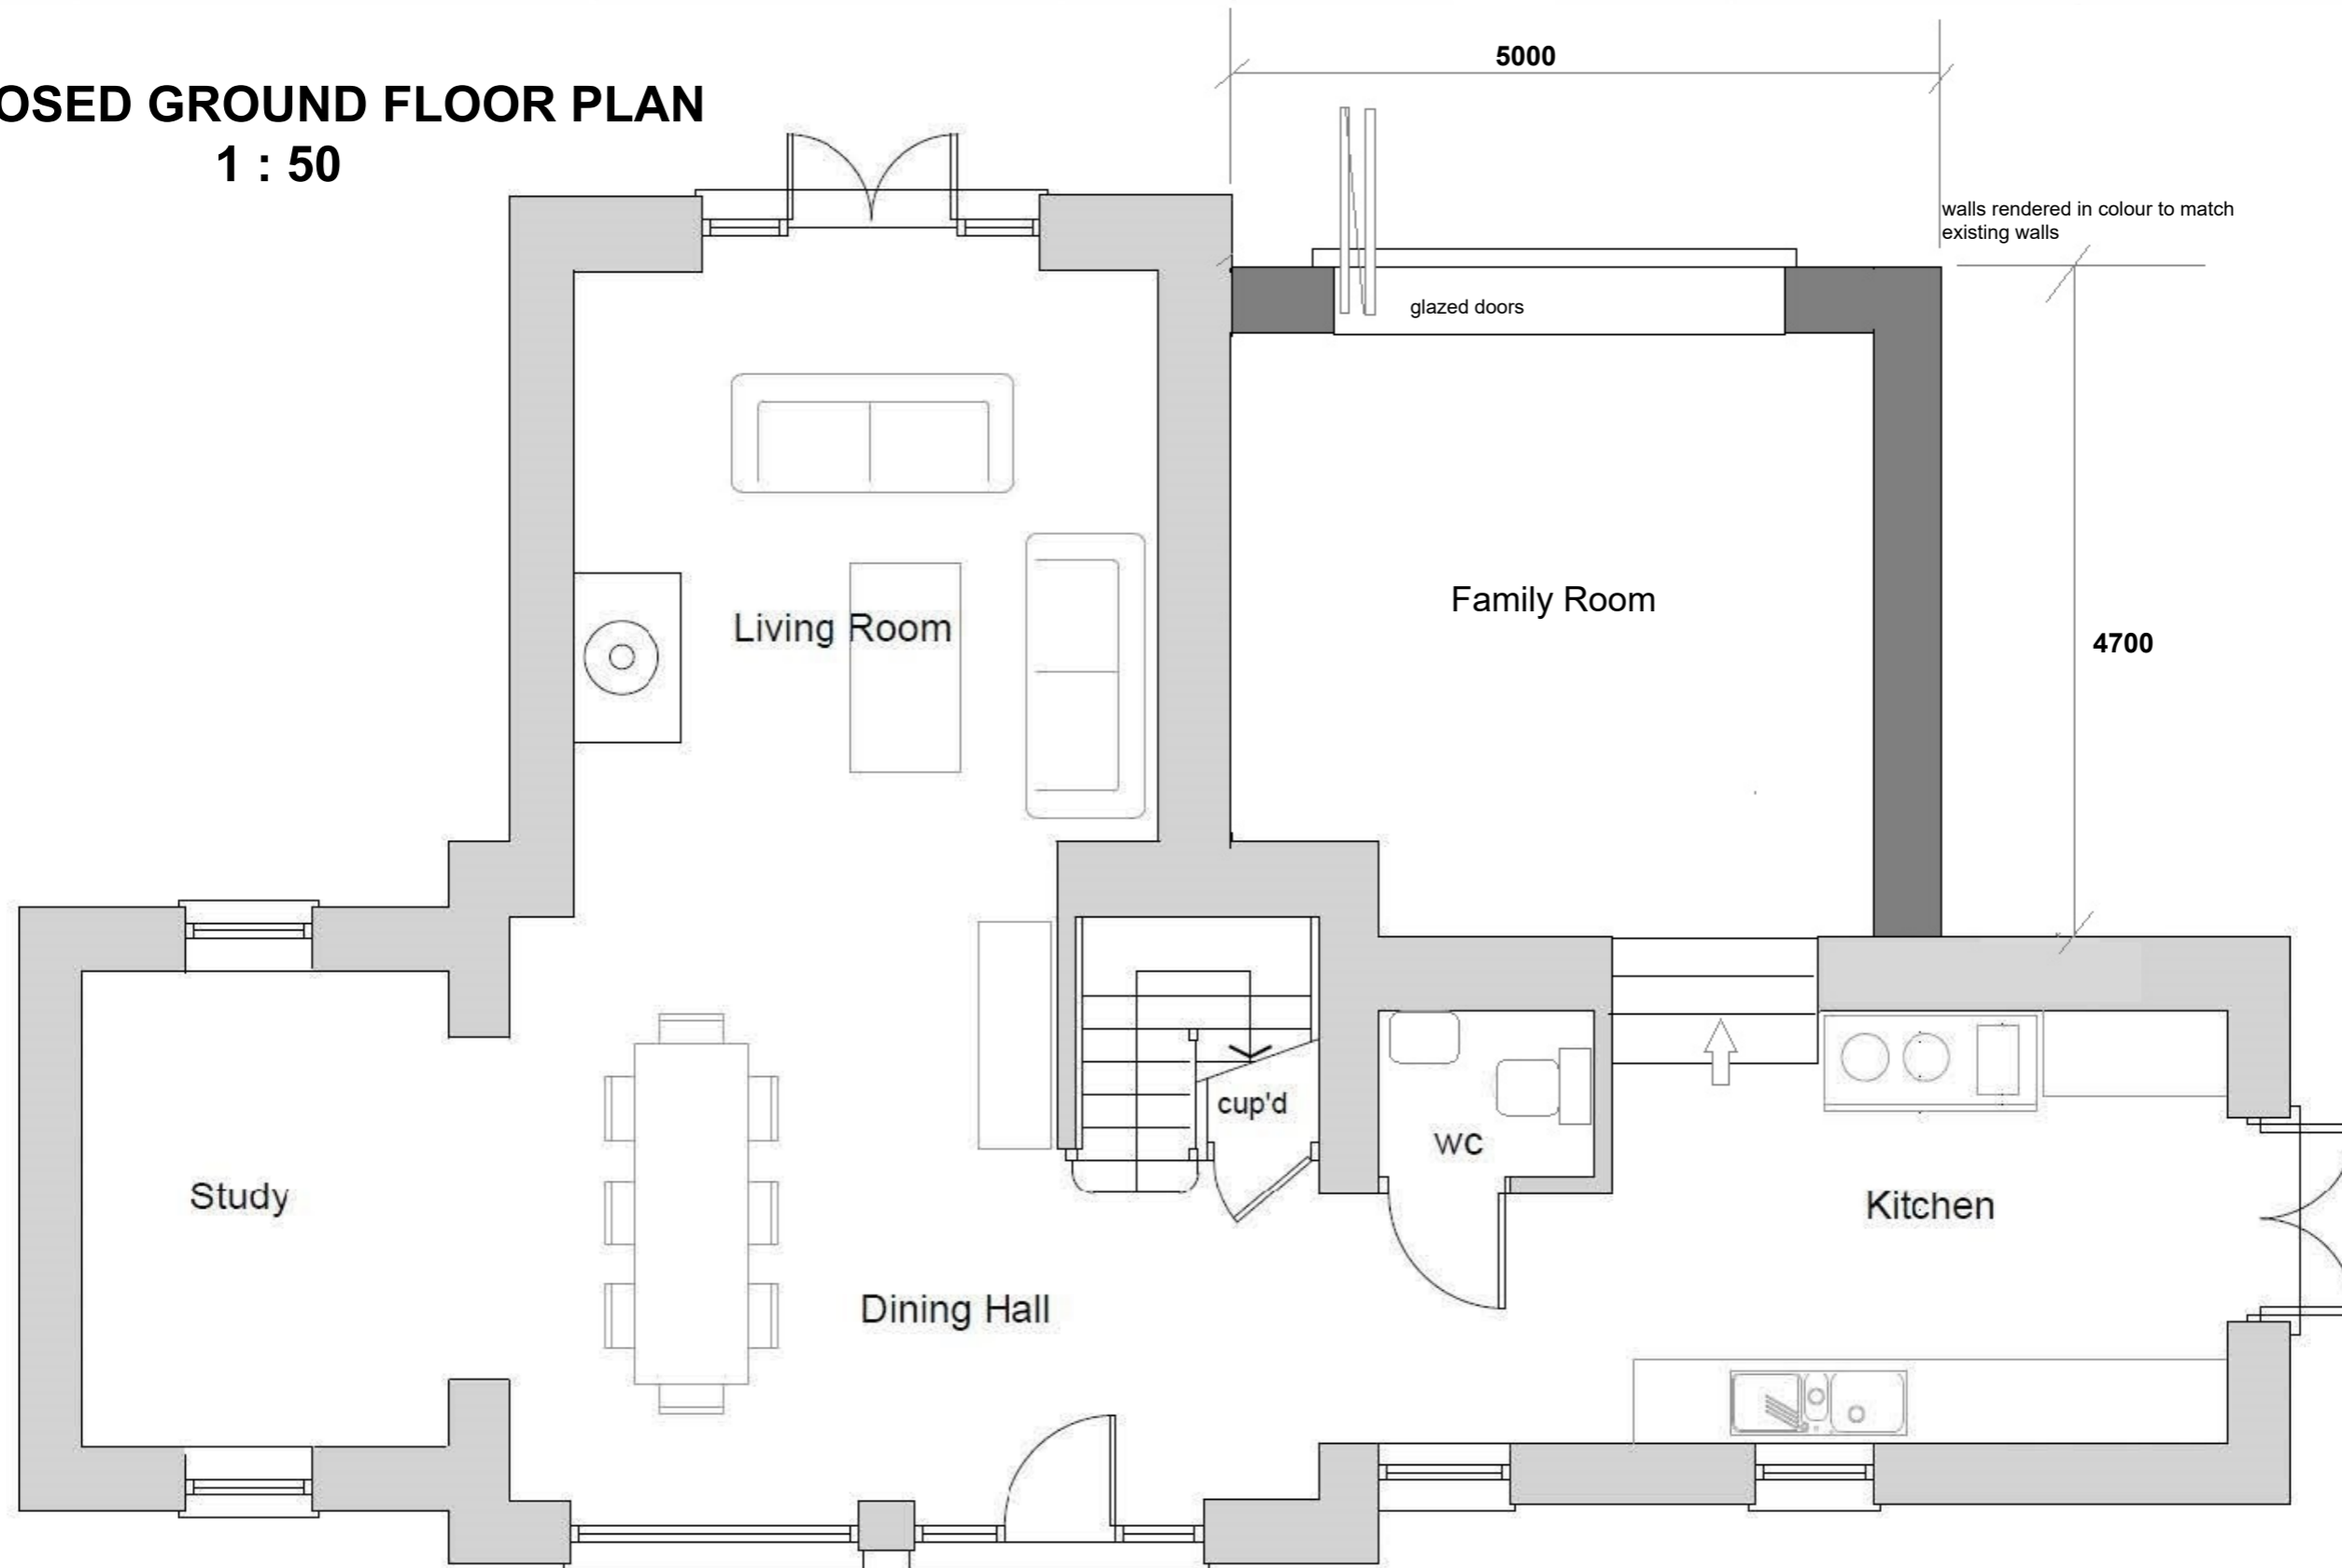

**SBS**

Surrey Building Services  
Architectural & Building Consultants

James Templeman : 07793433353 Email : surreybuildingservices@gmail.com

Client No.	No.	Revision	
#NAME?	04	P	<b>A</b>

Client Name : Mr S Hyndman

Address  
High Trees Barn, Roscroghan  
Camborne  
Cornwall  
TR14 0JA

Proposal  
PROPOSED SINGLE STOREY REAR  
EXTENSION

Scale 1:100 1:50

Paper Size A3

Paper Size : A3